
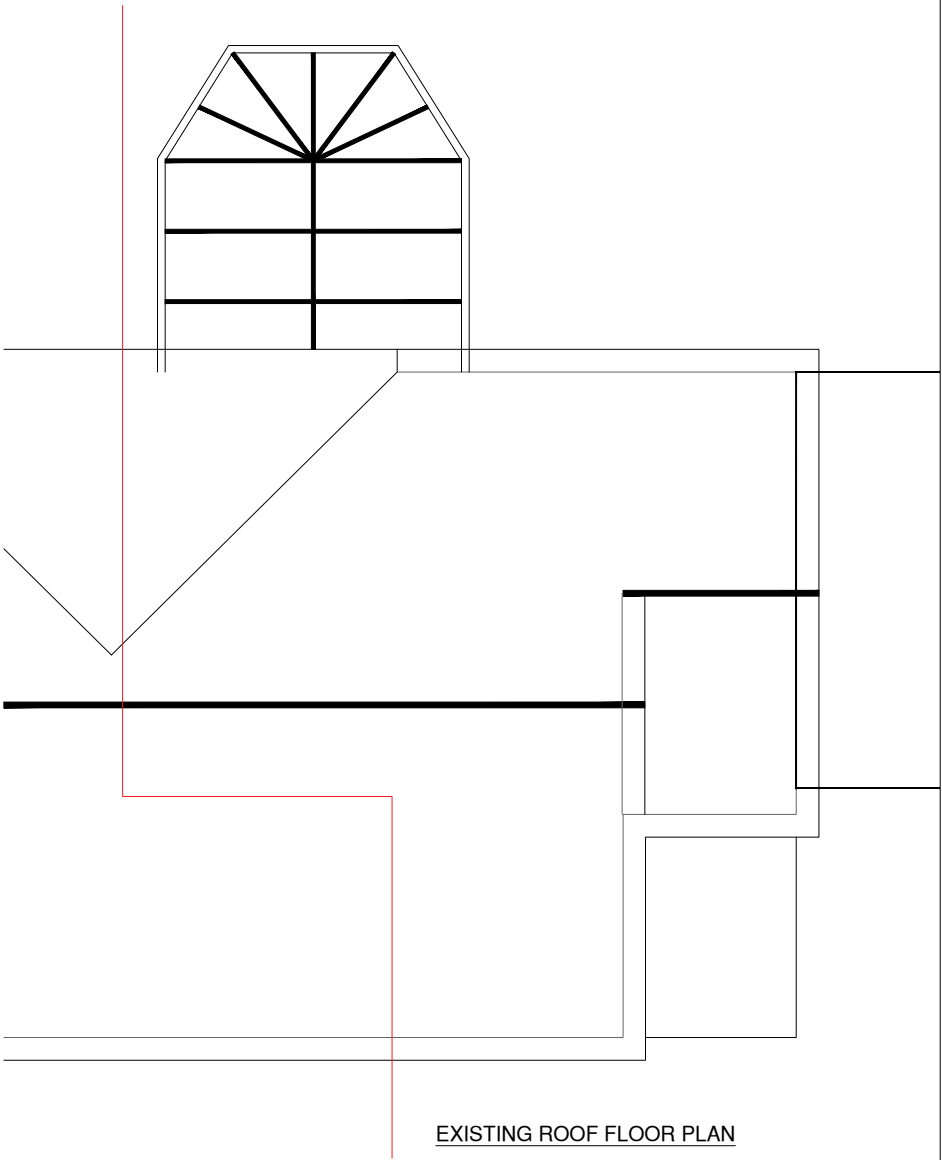
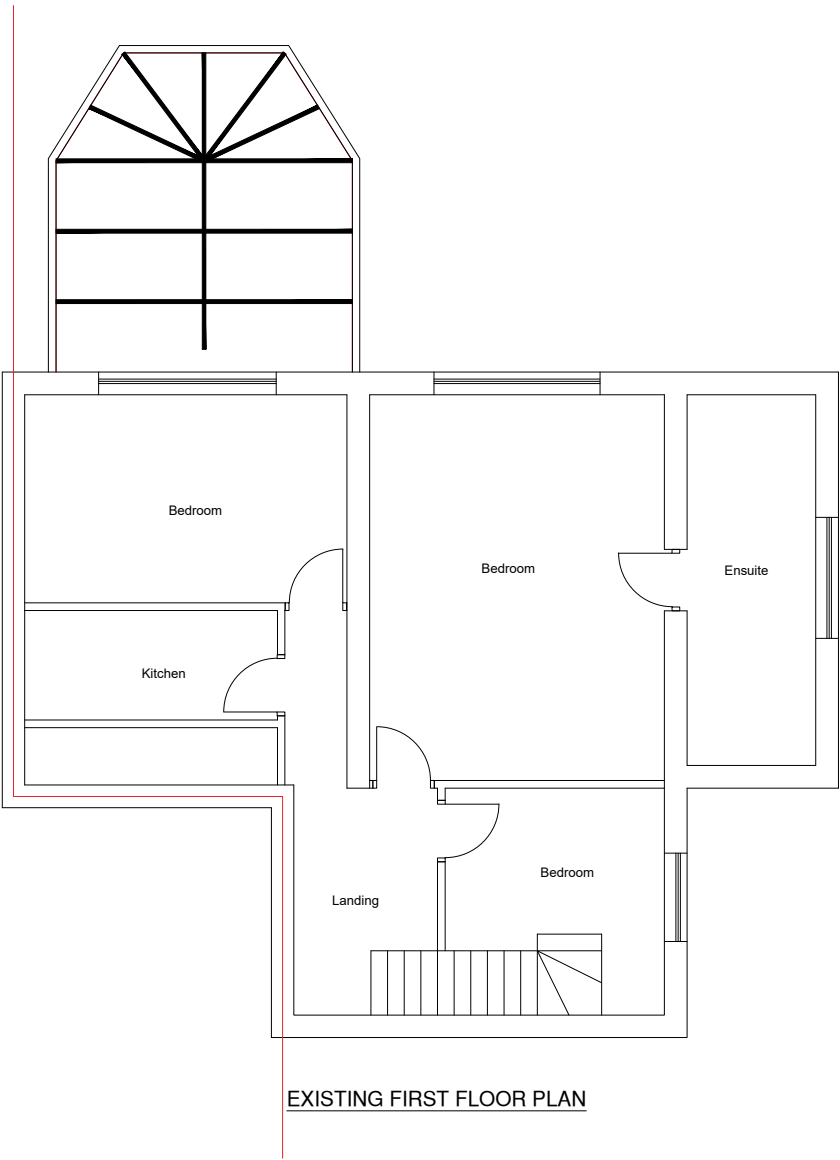


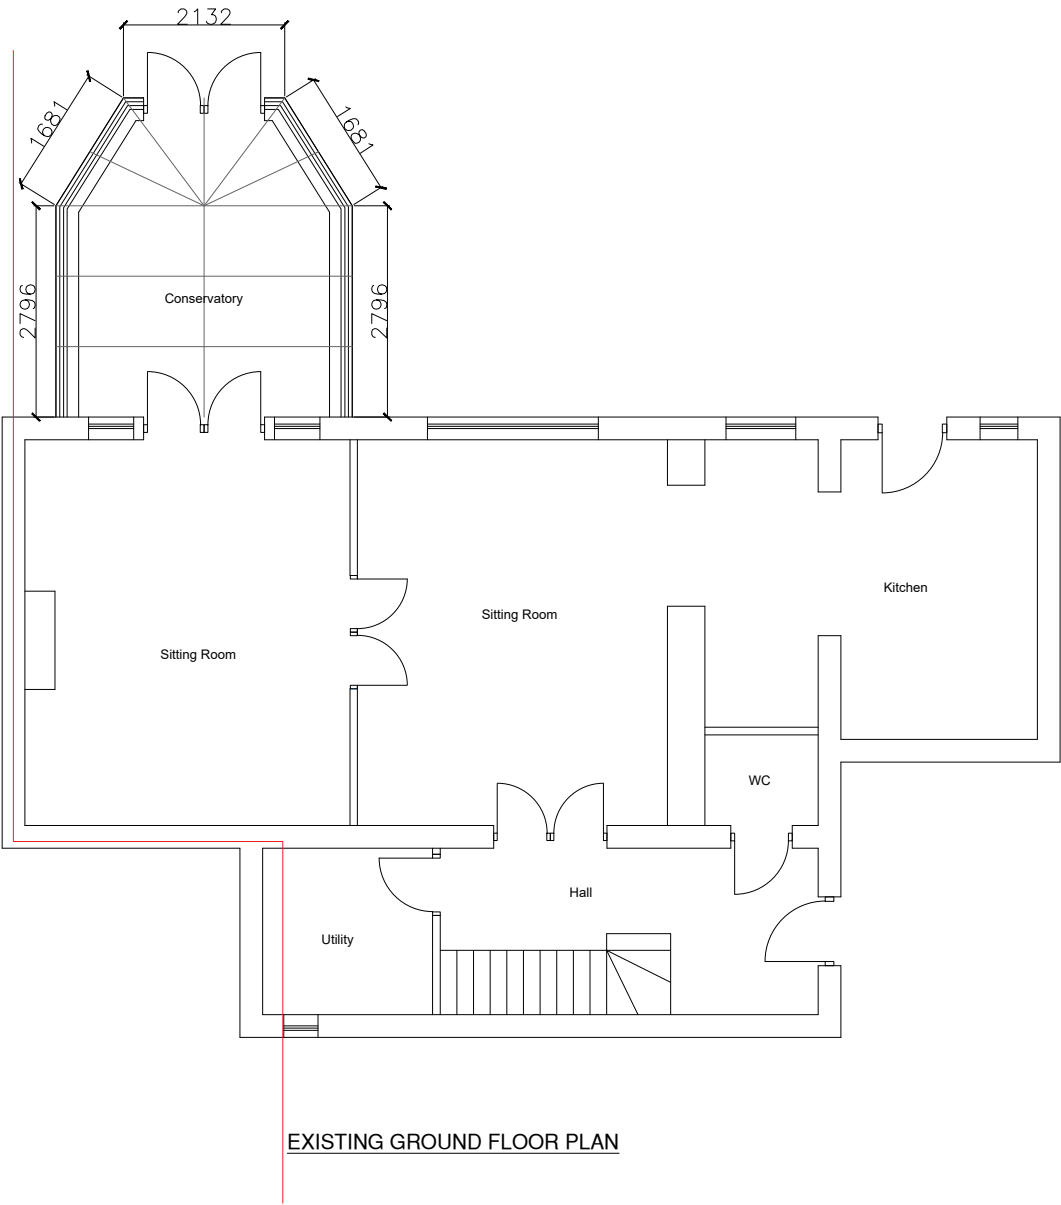

A	Amnded to Orangary	12.09.25	
Rev	Revision	Date	
JOB REF: C101066			
JOB PROPOSED ROOF / FRAME REPLACEMENT AND ALTERATION TO CONSERVATORY WALLS			
ADDRESS 7 HORTON LODGE HORTON, SKIPTON BD23 3JZ Mr Haynes			
DATE	SCALE	SHEET	Contract No
01.07.25	1:100	2@A3	