


THIS DRAWING TOGETHER WITH THE DESIGN IS COPYRIGHT OF THE ARCHITECT. FIGURED DIMENSIONS SHOULD BE FOLLOWED AND SCALED DIMENSIONS SHOULD BE CHECKED WITH THE ARCHITECT. ANY DISCREPANCY MUST BE REPORTED TO THE ARCHITECT IMMEDIATELY AND PRIOR TO PROCEEDING.

REVISIONS

Rev A 02.09.25 - 15 additional parking spaces including 1no DIS parking space identified and added, cycle storage area identified
Rev B 07.10.25 - 5 additional parking spaces provided, as requested by LHA

Rev C 30.10.25 - application amended to change of use to Class B8 with agreed 3 additional parking spaces provided, as requested by LHA

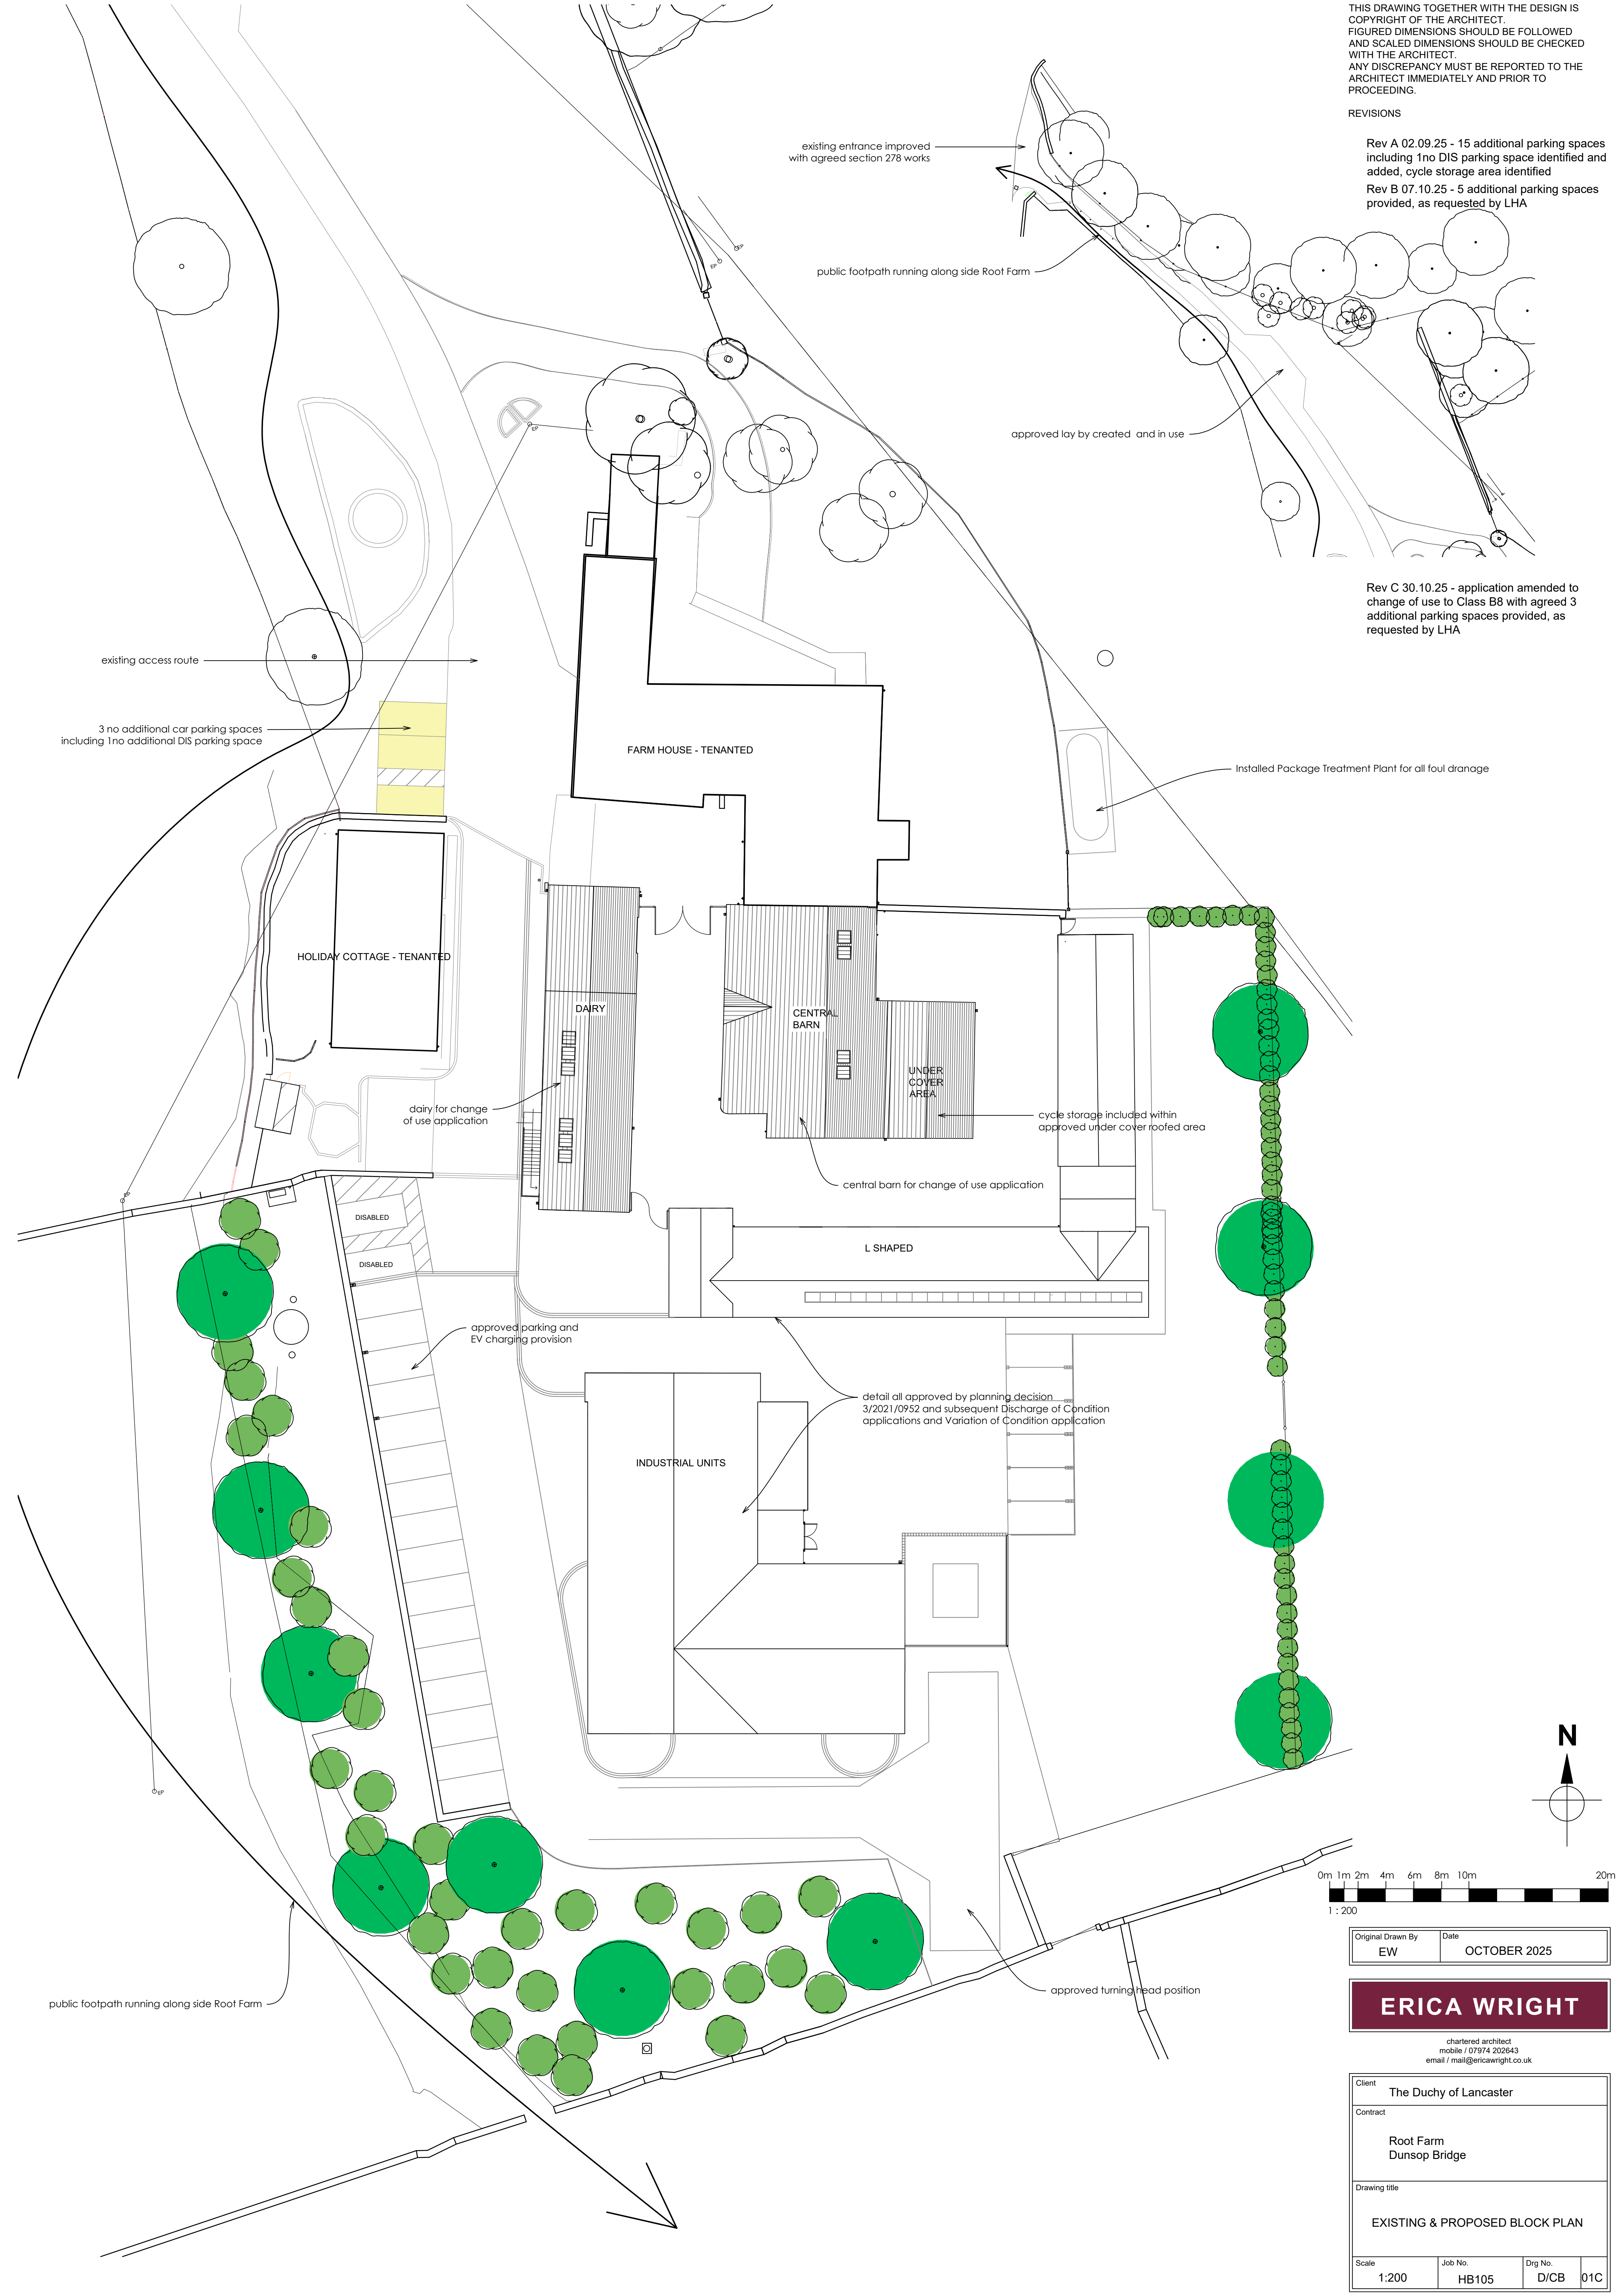

Original Drawn By	Date
EW	OCTOBER 2025

ERICA WRIGHT

chartered architect
mobile / 07974 202643
email / mail@ericawright.co.uk

Client	The Duchy of Lancaster		
Contract	Root Farm Dunsop Bridge		
Drawing title	EXISTING & PROPOSED BLOCK PLAN		
Scale	Job No.	Dwg No.	
1:200	HB105	D/CB	01C