
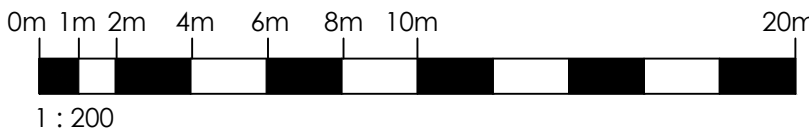


THIS DRAWING TOGETHER WITH THE DESIGN IS COPYRIGHT OF THE ARCHITECT. FIGURED DIMENSIONS SHOULD BE FOLLOWED AND SCALED DIMENSIONS SHOULD BE CHECKED WITH THE ARCHITECT. ANY DISCREPANCY MUST BE REPORTED TO THE ARCHITECT IMMEDIATELY AND PRIOR TO PROCEEDING.

REVISIONS

Rev A 02.09.25 - 15 additional parking spaces including 1no DIS parking space identified and added, cycle storage area identified
Rev B 07.10.25 - 5 additional parking spaces provided, as requested by LHA

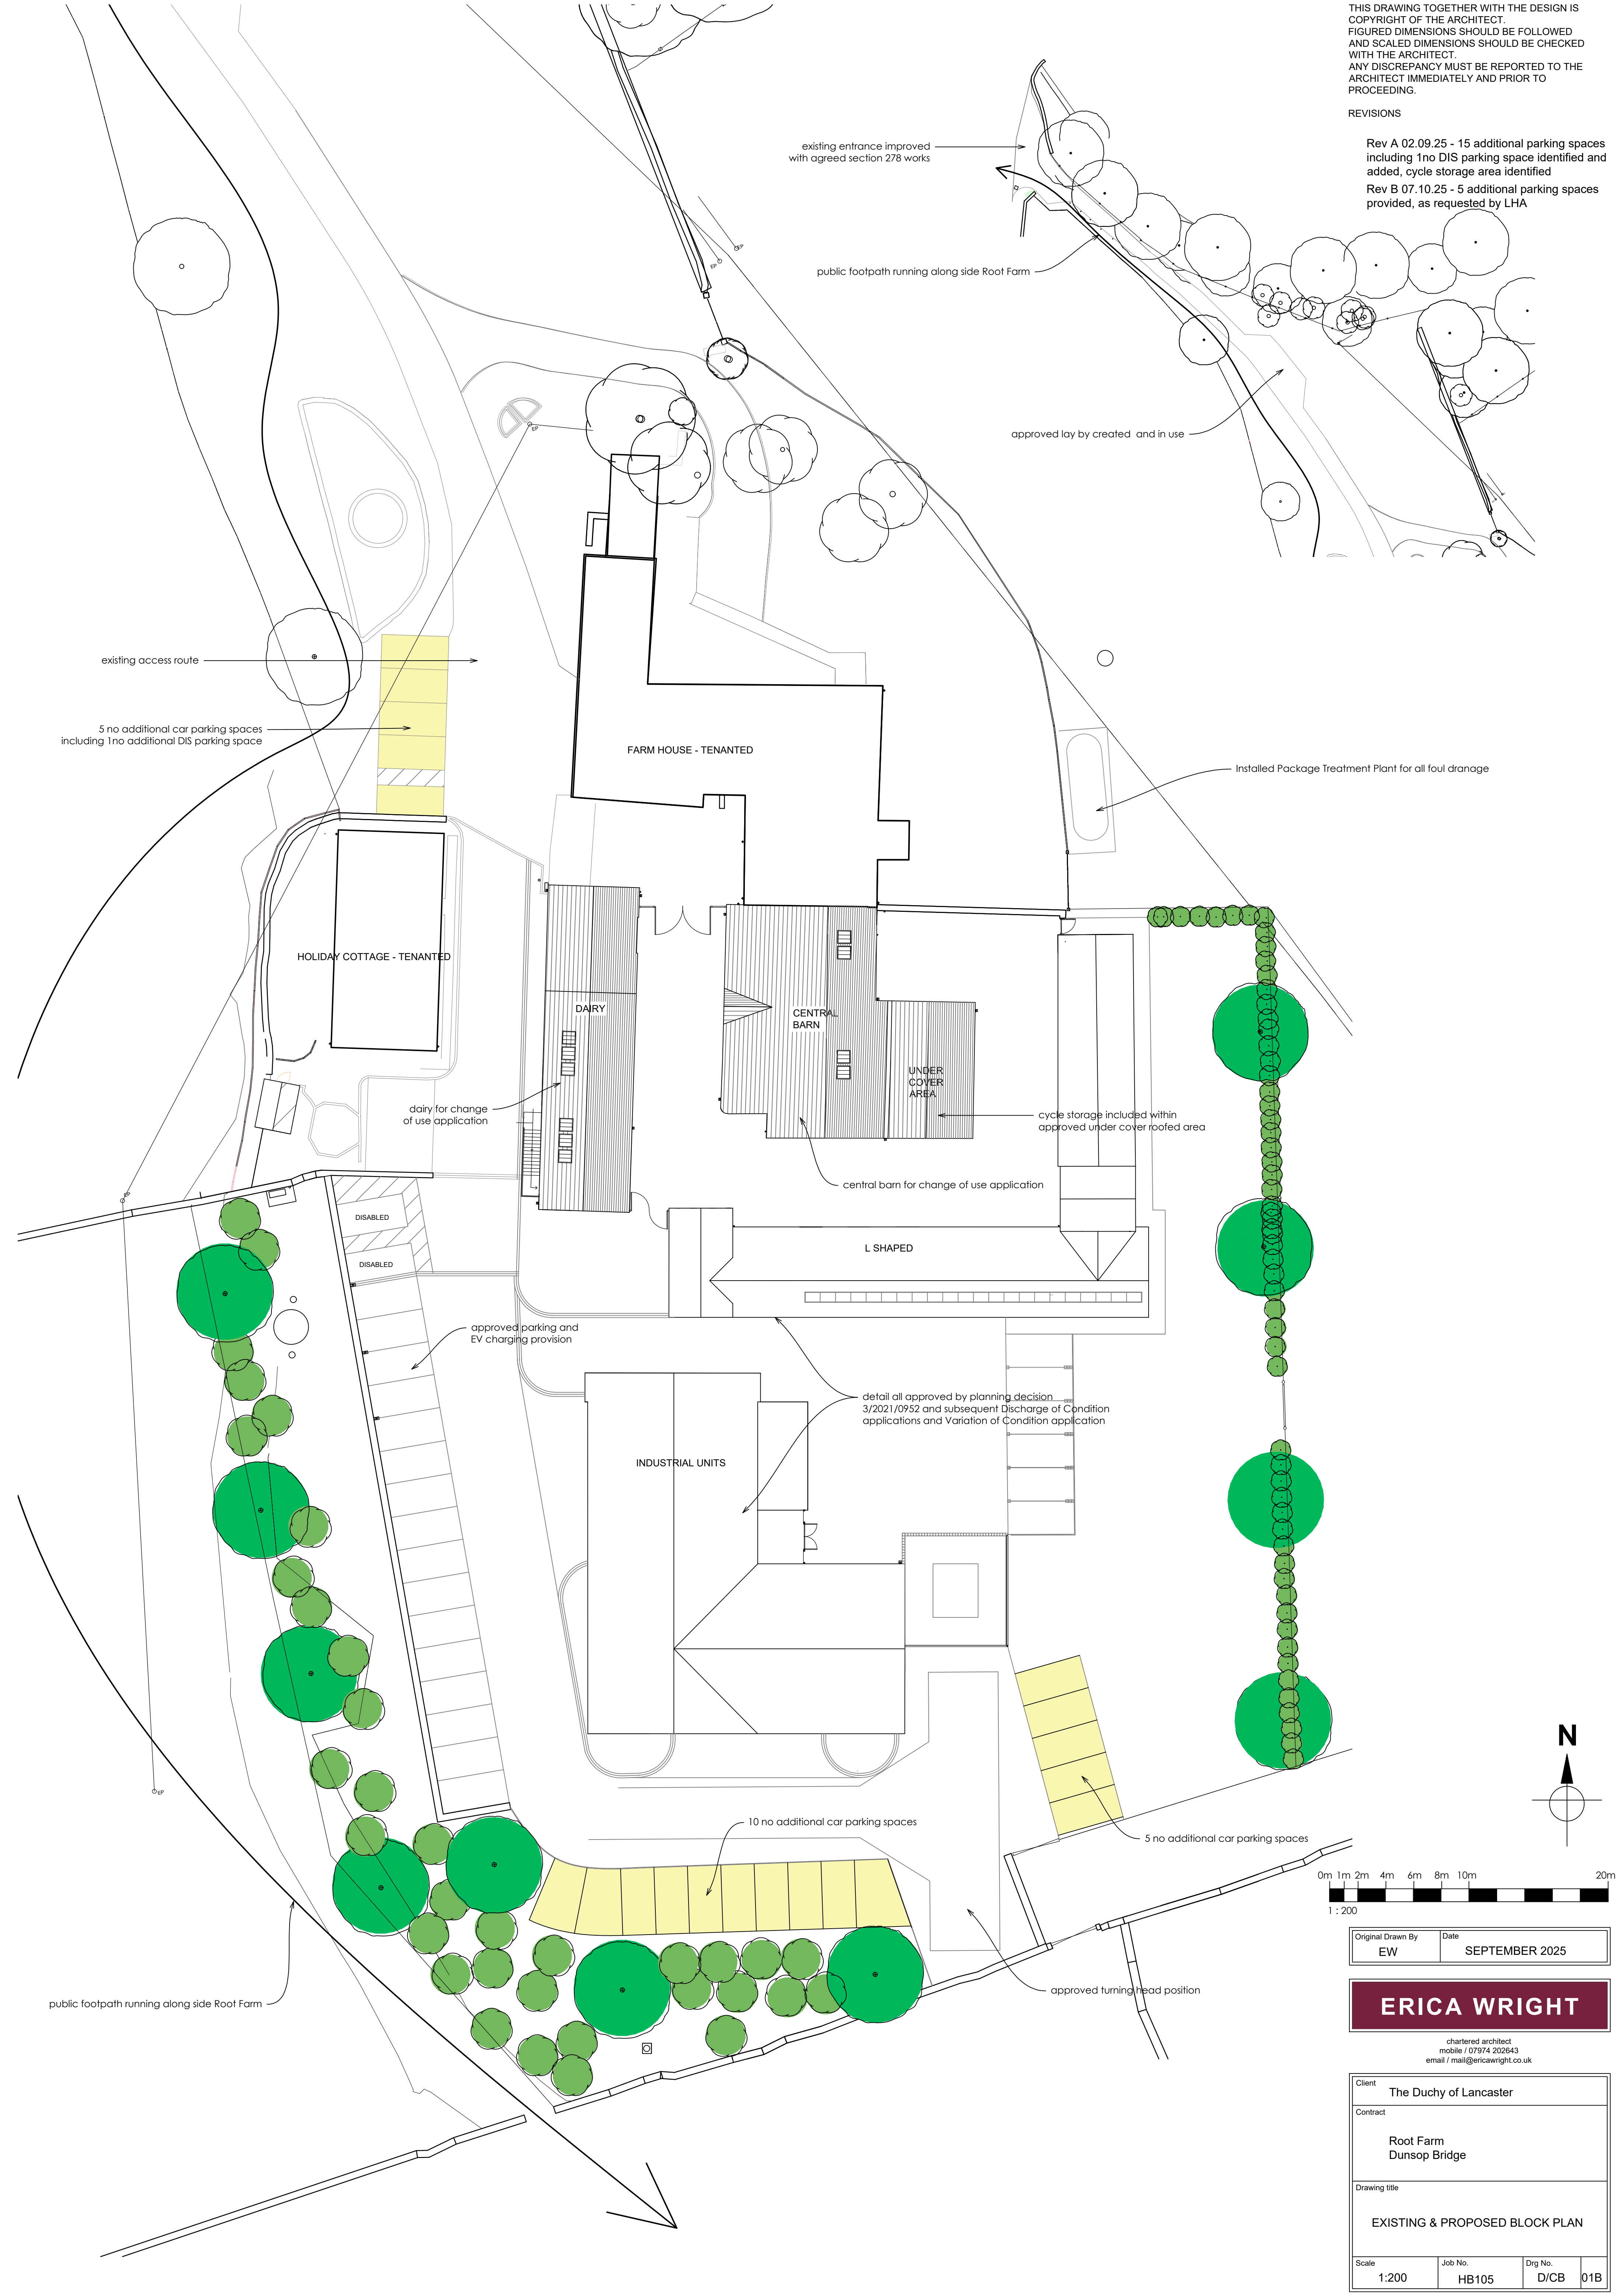

Original Drawn By EW	Date SEPTEMBER 2025
-------------------------	------------------------

ERICA WRIGHT

chartered architect
mobile / 07974 202643
email / mail@ericawright.co.uk

Client The Duchy of Lancaster			
Contract Root Farm Dunsop Bridge			
Drawing title EXISTING & PROPOSED BLOCK PLAN			
Scale 1:200	Job No. HB105	Dwg No. D/CB	01B