




Rear Elevation



Side Elevation (Party Wall)



Front Elevation

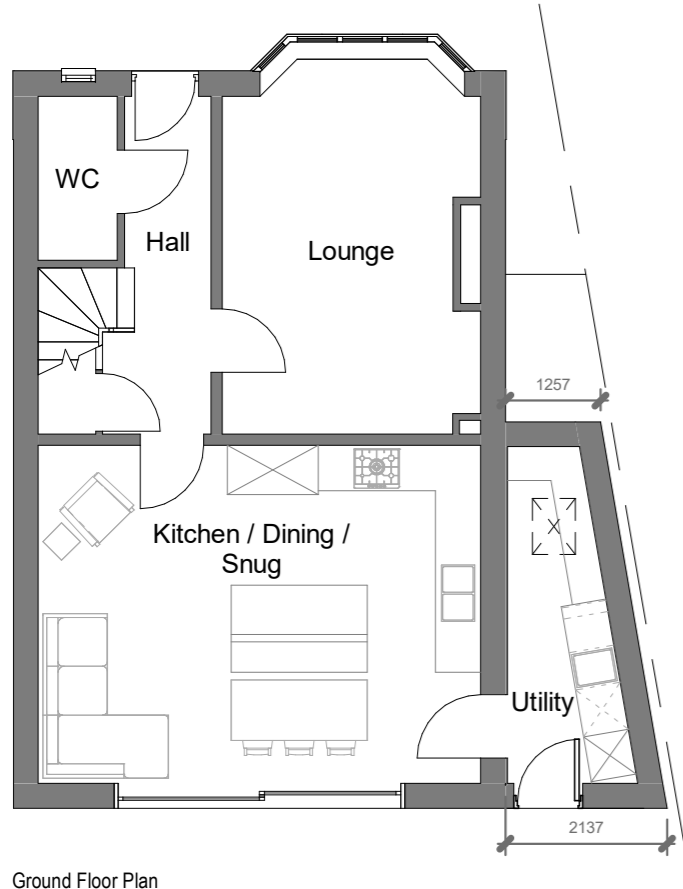

Ground Floor Plan



Side Elevation (facing Aspen Crescent)

Client

Ben Pursglove

Project Address

7 Aspen Crescent, BB7 9ZL

Drawing Title

Proposed Plan & Elevations

Drawing Number

343-PL-01

Revision

Date

02/07/2025

Scale @ A3

1 : 100

Drawn by

ETC

**etc**  
ARCHITECTURAL