


PROPOSED SITE PLAN

NEW DWELLINGS - RAVENSCOURT - NEVILLE STREET - LONGRIDGE - PRESTON - PR3 3FD

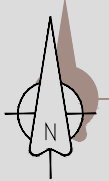

Scale...1:200 (A3)

Flush mounted PV Panels (8no.)
on rail support See doc 001

Brick Dwarf
Wall & Railings
(Ref D)

FLEET STREET

Metal Gate
(Ref C)

Police
Station)

Block-rendered Wall
with Sandstone coping
(Ref F)

Timber Gate
(Ref B)

Metal Gate
(Ref C)

Permeable Drive

Permeable Drive

3

4

FFL
110.525

FFL
111.125

Patio

Patio

Concrete Post & Gravel Board
Timber Panel Fence (Ref E)

Lynwood

75

Lynfield

77

Vertical Closeboard
Timber Fence (REF A)

79

Permeable
Drive

Flush Mounted
PV Panels (9no.)

NEVILLE STREET

Brick Dwarf
Wall & Railings
(Ref D)

NEW DWELLINGS: RAVENSCOURT NEVILLE STREET LONGRIDGE PRESTON PR3 3FD	JM-0263	011	Date: 07.07.25 Drawn: J Monks Scale: 1:200 Size: A3
	PROPOSED SITE PLAN: Condition Discharge - PV Panels		

MONKS-ARCHITECTURAL-DESIGN
25 BIRCHFIELD DRIVE - LONGRIDGE- PRESTON - PR3 3HP