


Dura Flue 1000mm Twin Wall Pipe In Black - 125mm

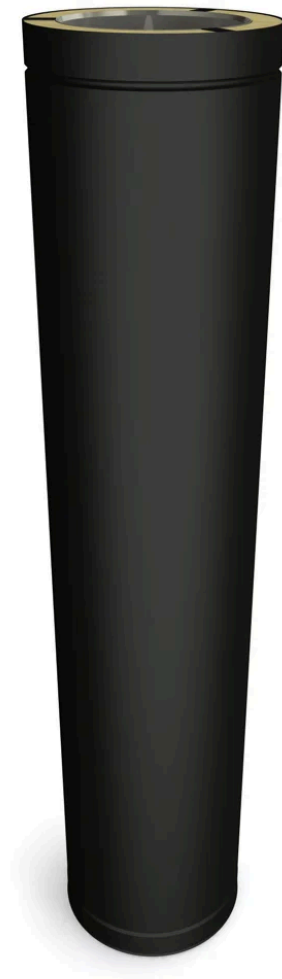

Description

This 1000mm twin wall insulated flue pipe is used to extend the height of a flue system by 1000mm. Dura Flue twin wall allows a very low 50mm clearance when passing through an external wall or a 70mm clearance when passing through internal structures such as floors.



Specifications

Guarantee	30 Years
Material	Stainless Steel
Flue Parts	Lengths
More Colours	Yes



[in-black-125mm.html](#))

[Dura Flue Weathering Cap in Matt Black -...](#)




[wall-adaptor-in-black.html](#))

[Dura Flue Single to Twin Wall Adaptor in...](#)



Product Sizes

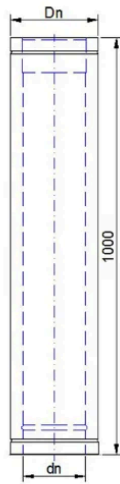

[in-black-125mm.html](#))

5" 1000MM LENGTH

dn/Dn 130/190

Flue Diameter	5-Inch (125mm)
Overall Height	2300mm
Distance to Combustibles - Sides	Enclosed: 70mm - Unenclosed: 50mm