



PROPOSED FIRST FLOOR PLAN

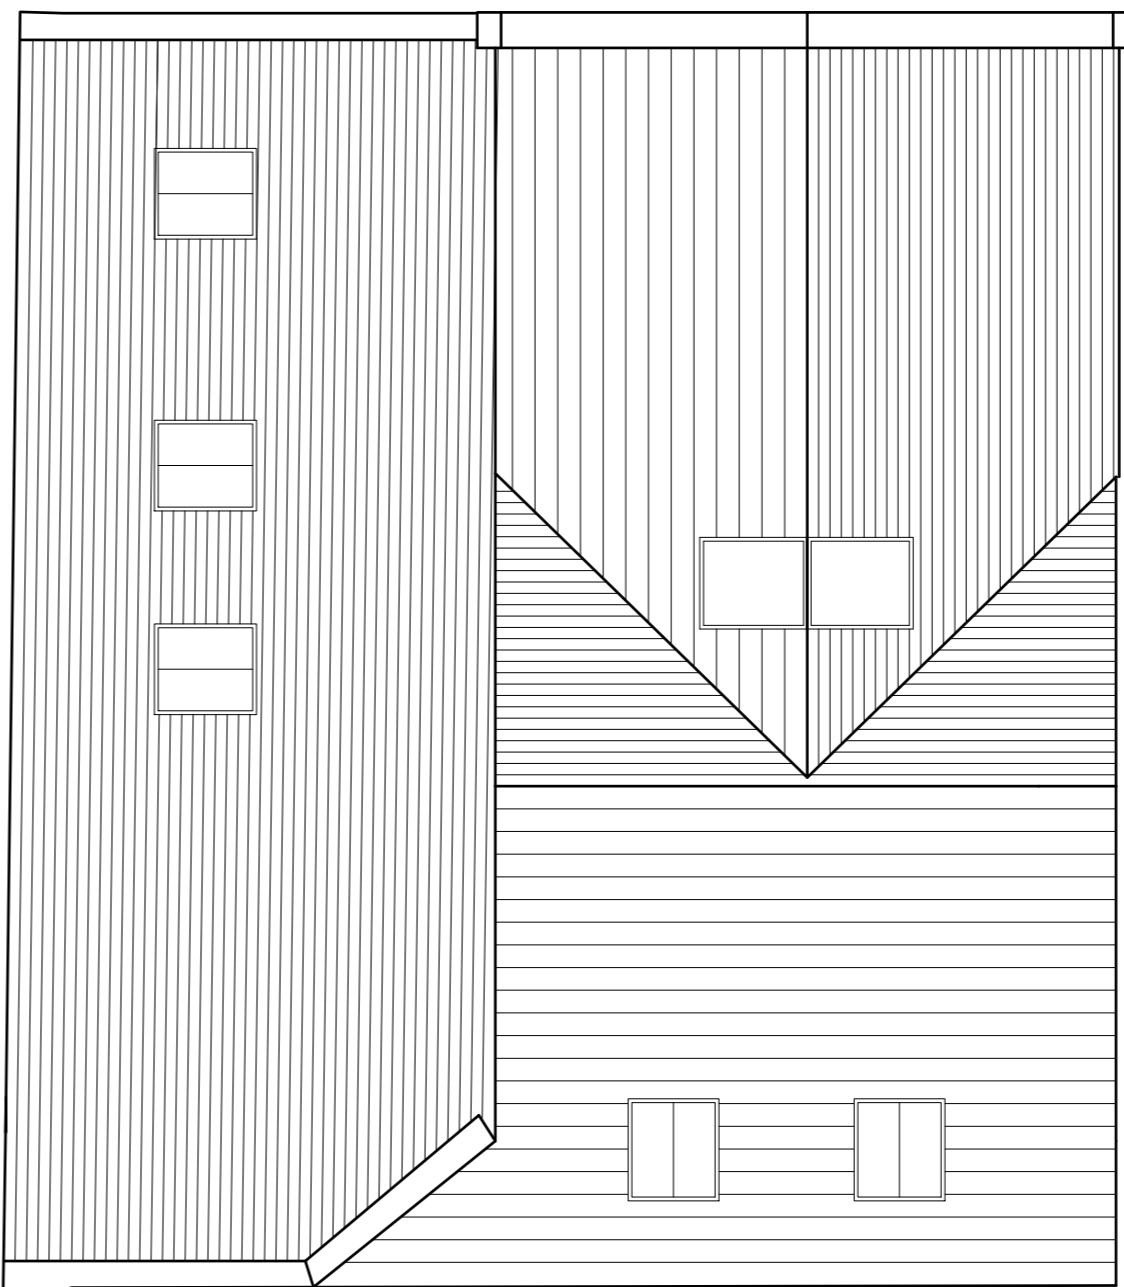

PROPOSED ROOF PLAN

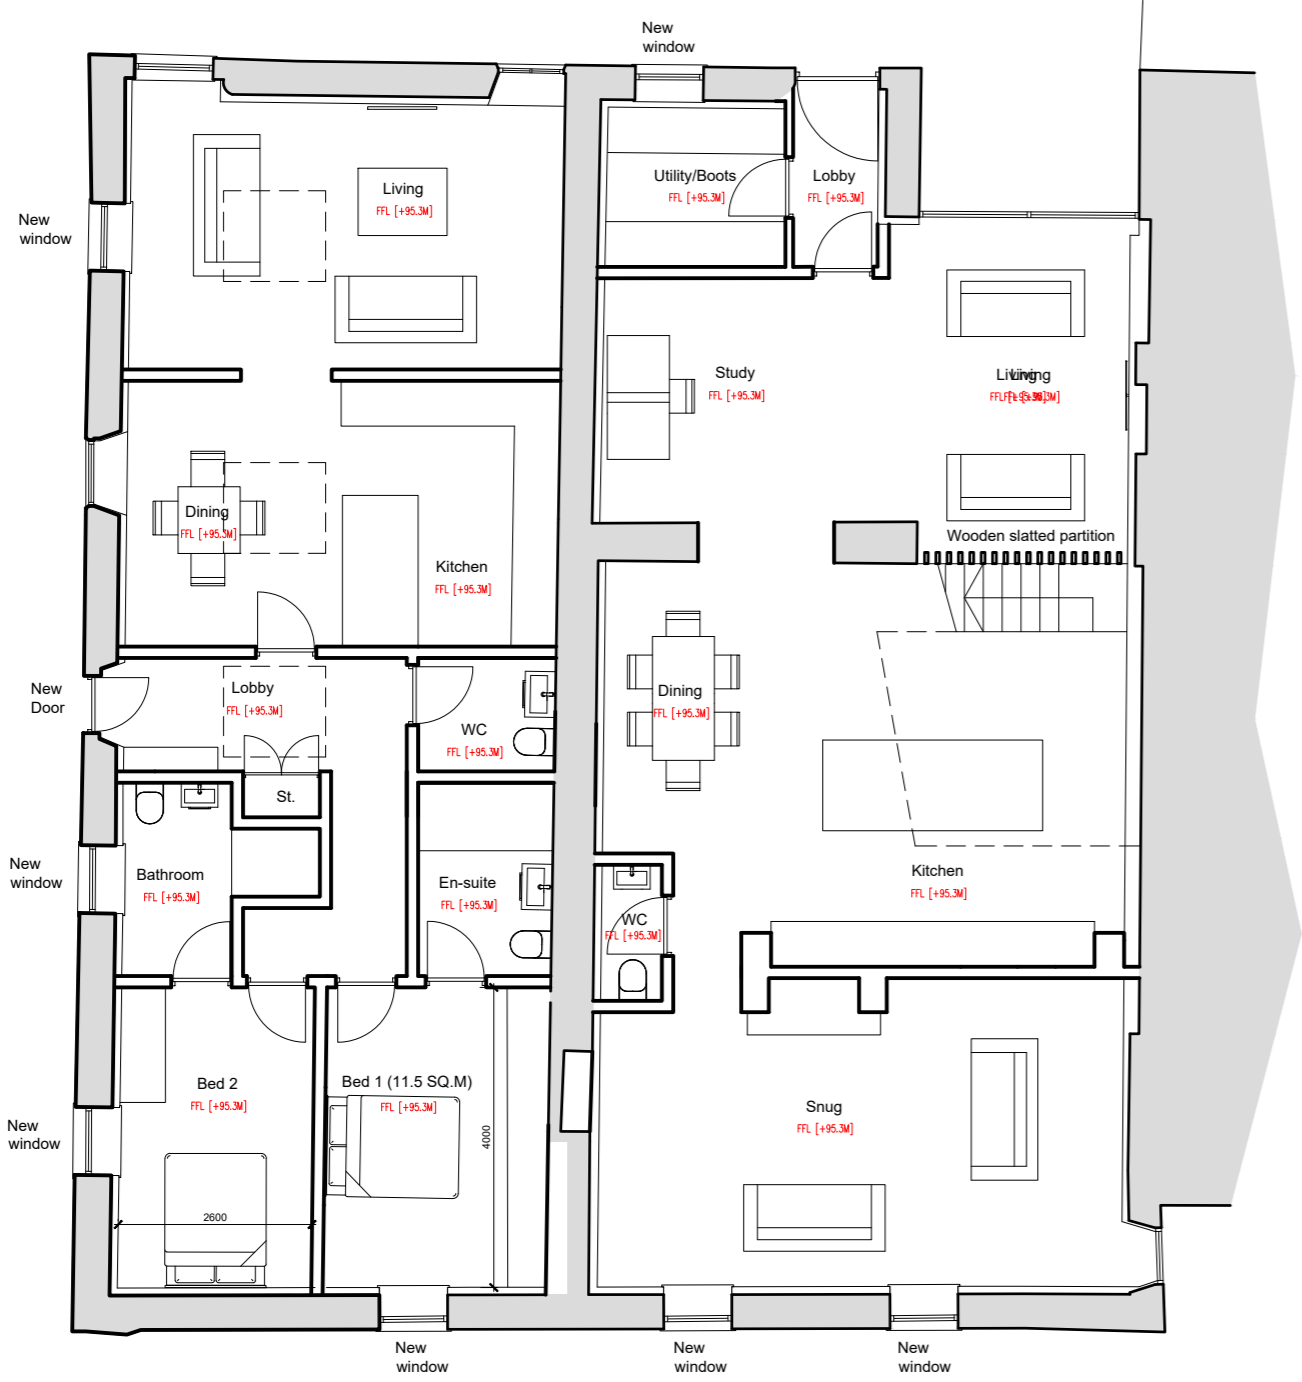

PROPOSED GROUND FLOOR PLAN

aw+a architects
 Private Residential | Housing | Commercial | Conservation | Domestic
 Tel: 01254 485848
 Email: info@aw-aarchitects.com
 Web: www.aw-aarchitects.com

Robinson's Barn
 Worston
 Clitheroe
 Lancs
 BB71QA

arb
 Architects Registration Board

Client		
Mr G Preston		
Project		
Holmes Farm Balderstone		
Drawing Title		
Proposed Floor Plans Barn		
Scale	Sheet Size	Drawing Status
1:100	A2	PLANNING
Job Number	Drawn By	Checked
22-030	AW	AW
Drawing Number	Revision	First Issue
PL08	D	