


general notes:
copyright reserved to mck associates ltd. and this drawing may not be used or reproduced without prior written consent.

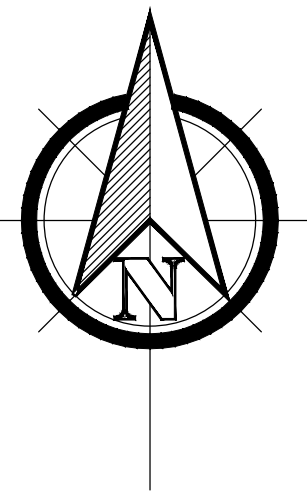

KEY

- 1.8m High Close Boarded Fence
Refer to Detail
- 1.8m High Brick Wall
Refer to Detail
- Existing Fence to be Retained
- 1.2m High Hit & Miss Fence
Refer to Detail
- 900mm High Post & Rail Fence
Refer to Detail
- Timber Gate
Refer to Detail

A	15.07.25	W.L.	Updated to match layout E
Rev.	Date	By	Description

Client:



mck associates limited
architecture ■ building surveying ■ urban design

burnaby villa ■ 48 walling street road ■ fulwood ■ preston ■ pr2 8bp
tel: 01772 774510 fax: 01772 774511 email mck@mckassociates.co.uk

Project:
CLITHEROE ROAD
WHALLEY

Drawing Title:
BOUNDARY TREATMENTS PLAN

Drawn: ELC	Checked:	Scale: 1:500	Date: 19/05/2025
Job No: 24-124	Drawing No: BT01	Rev: A	

A1

PLANNING