
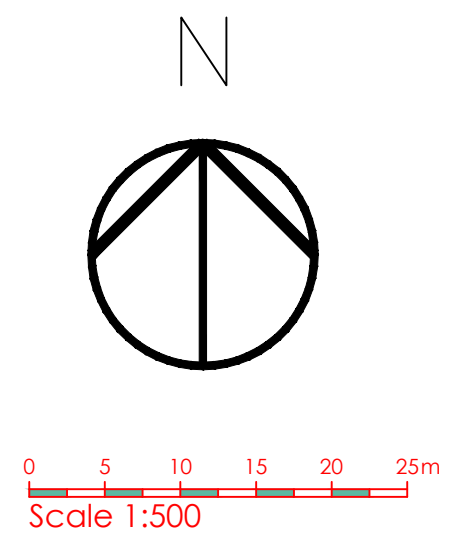


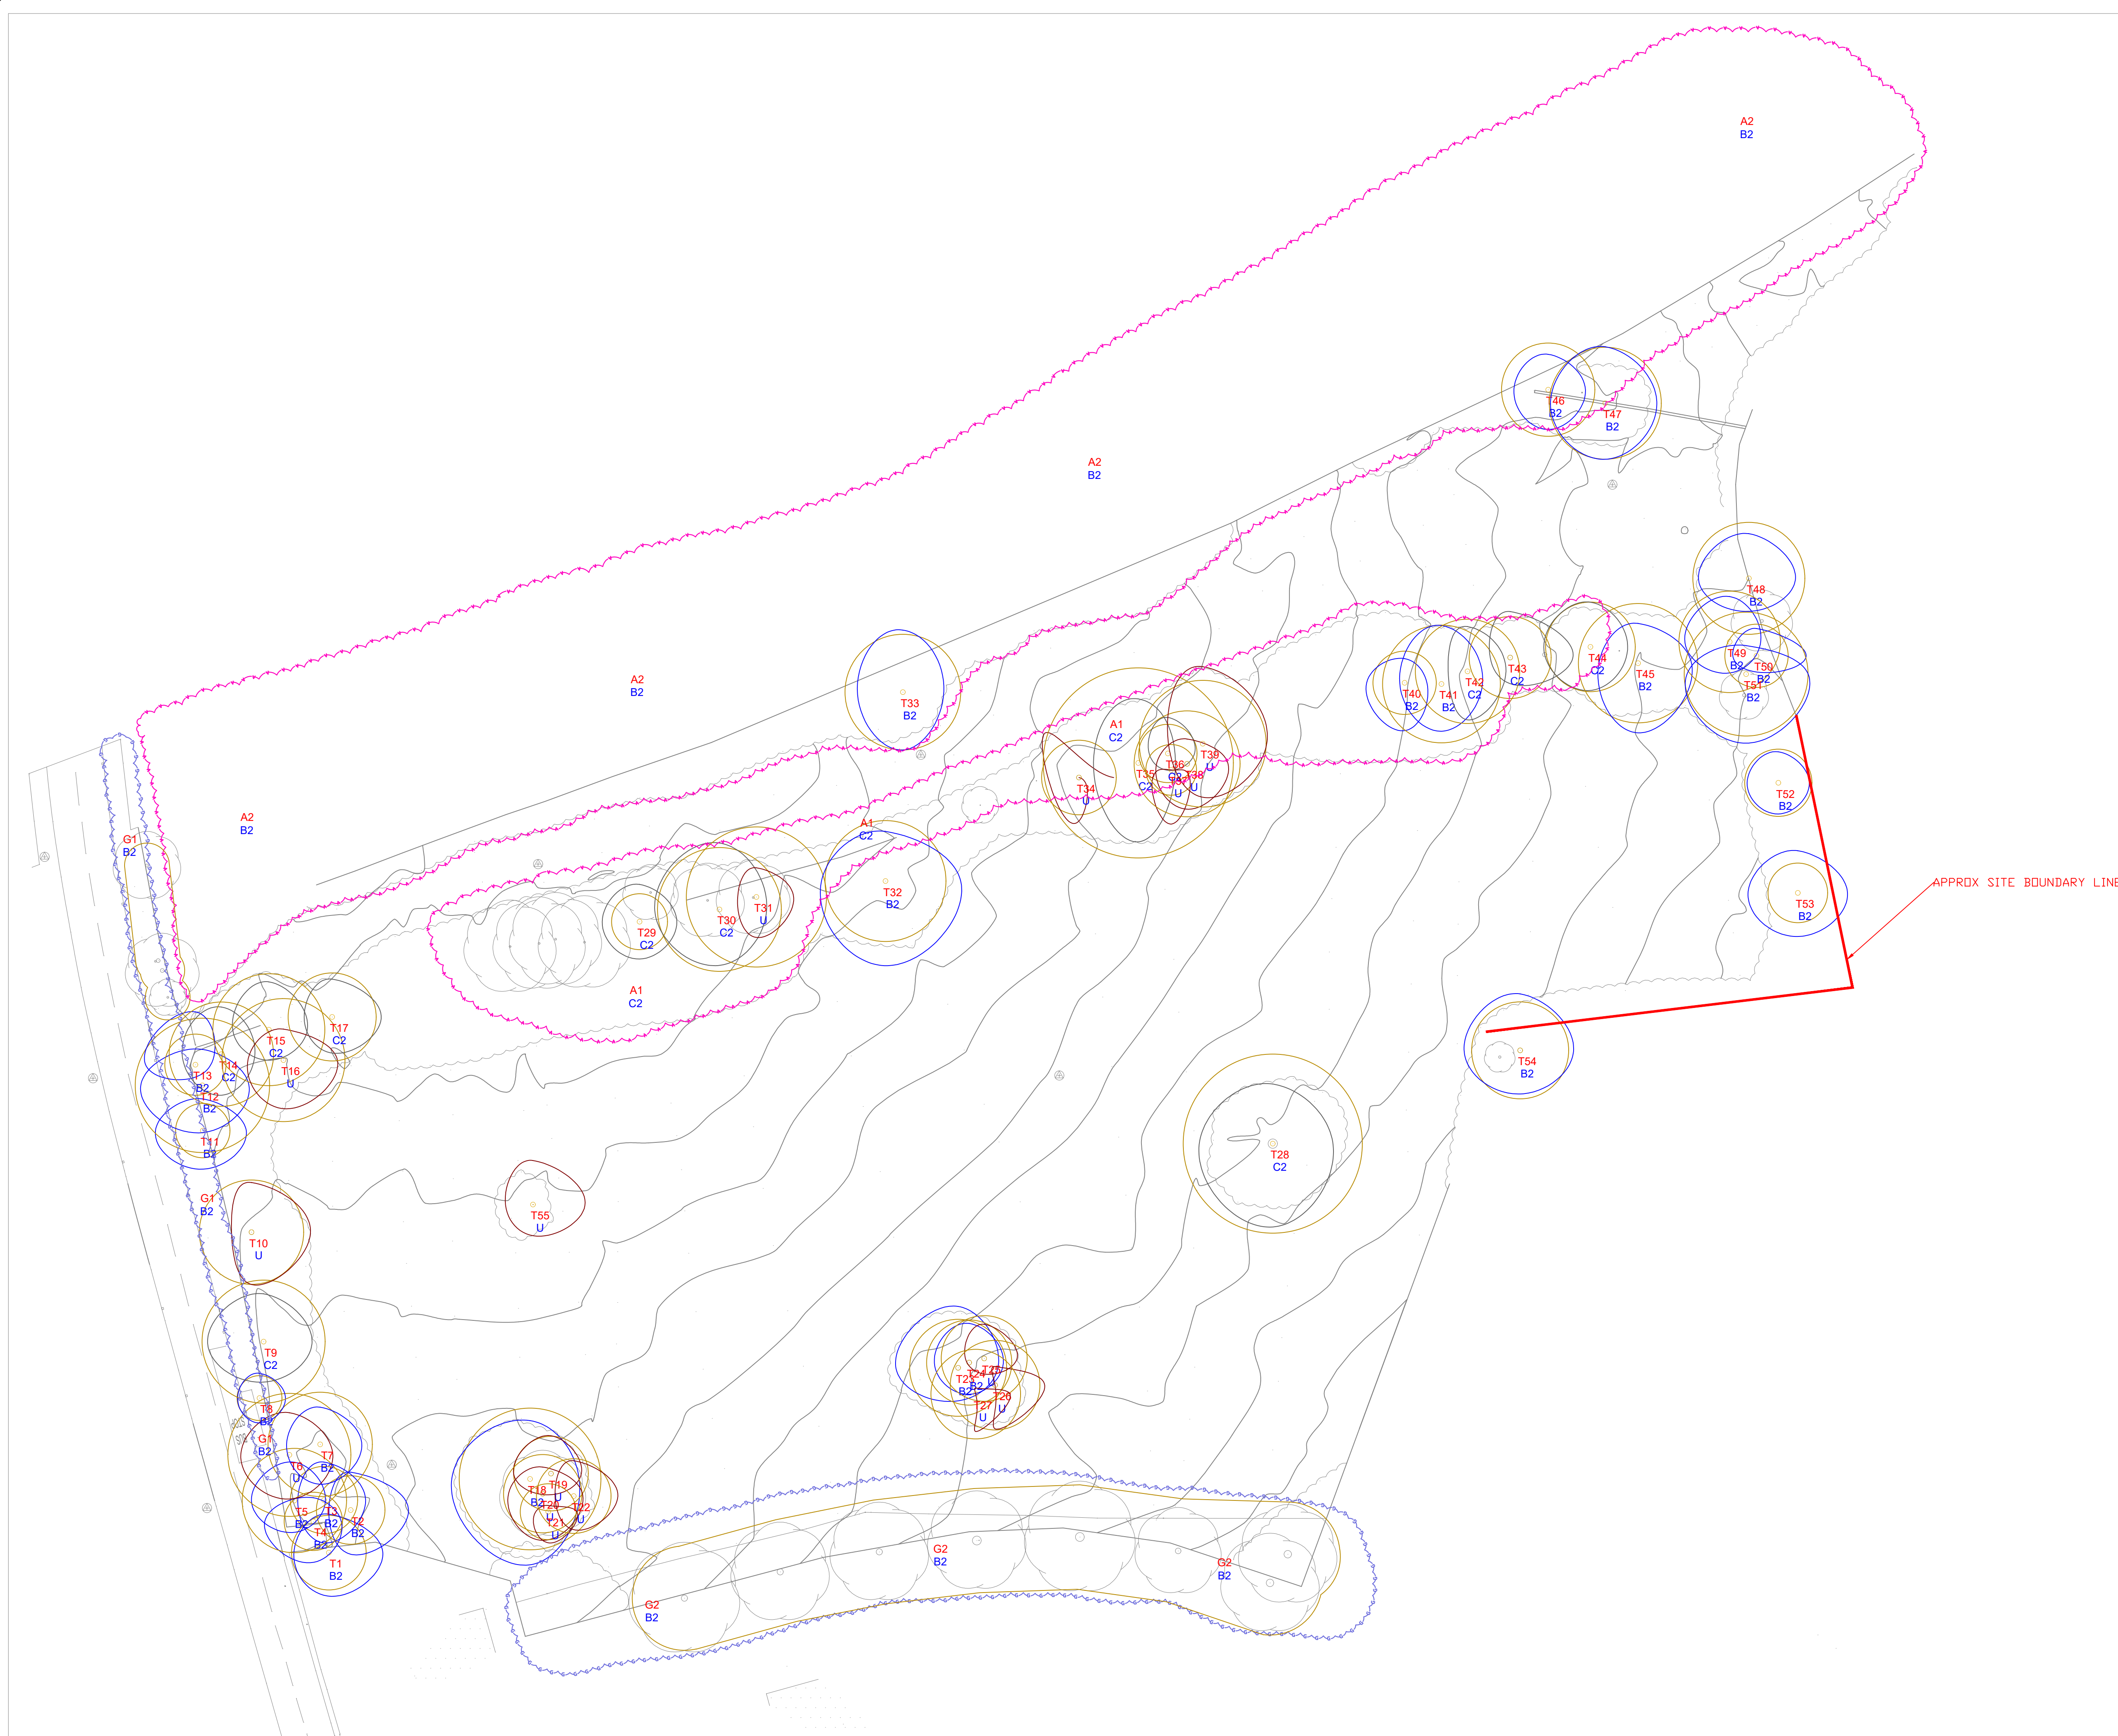

General Notes

LEGEND

- AREA
- GROUP
- HEDGE
- WOOD
- TRUNK LOCATION
- TREE SHADE (24 hr)
- AREA REFERENCE
- GROUP REFERENCE
- HEDGE REFERENCE
- TREE REFERENCE
- WOOD REFERENCE
- CATEGORY GRADE
- TREE CANOPY GRADES
 - CATEGORY A
 - CATEGORY B
 - CATEGORY C
 - CATEGORY U
 - ROOT PROTECTION AREA

No.	Revision/Issue	Date

IAIN TAVENDALE F.R.Bor.A.
ARBORICULTURAL CONSULTANT

Follow us on LinkedIn

Project Name and Address

Clitheroe Road,
Whalley

Drawn by www.YourCad.co.uk	Checked IT
Date January 2025	
Scale 1:500 @ A1	