
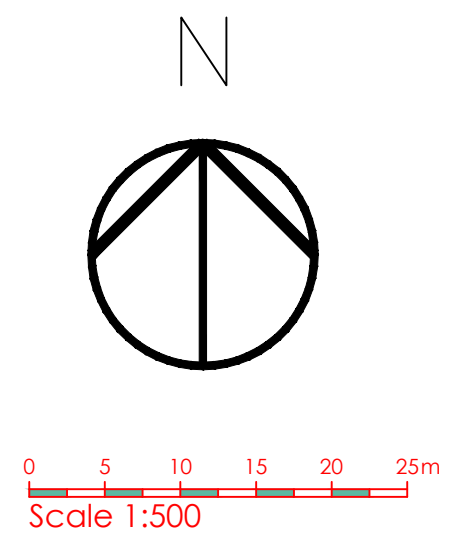


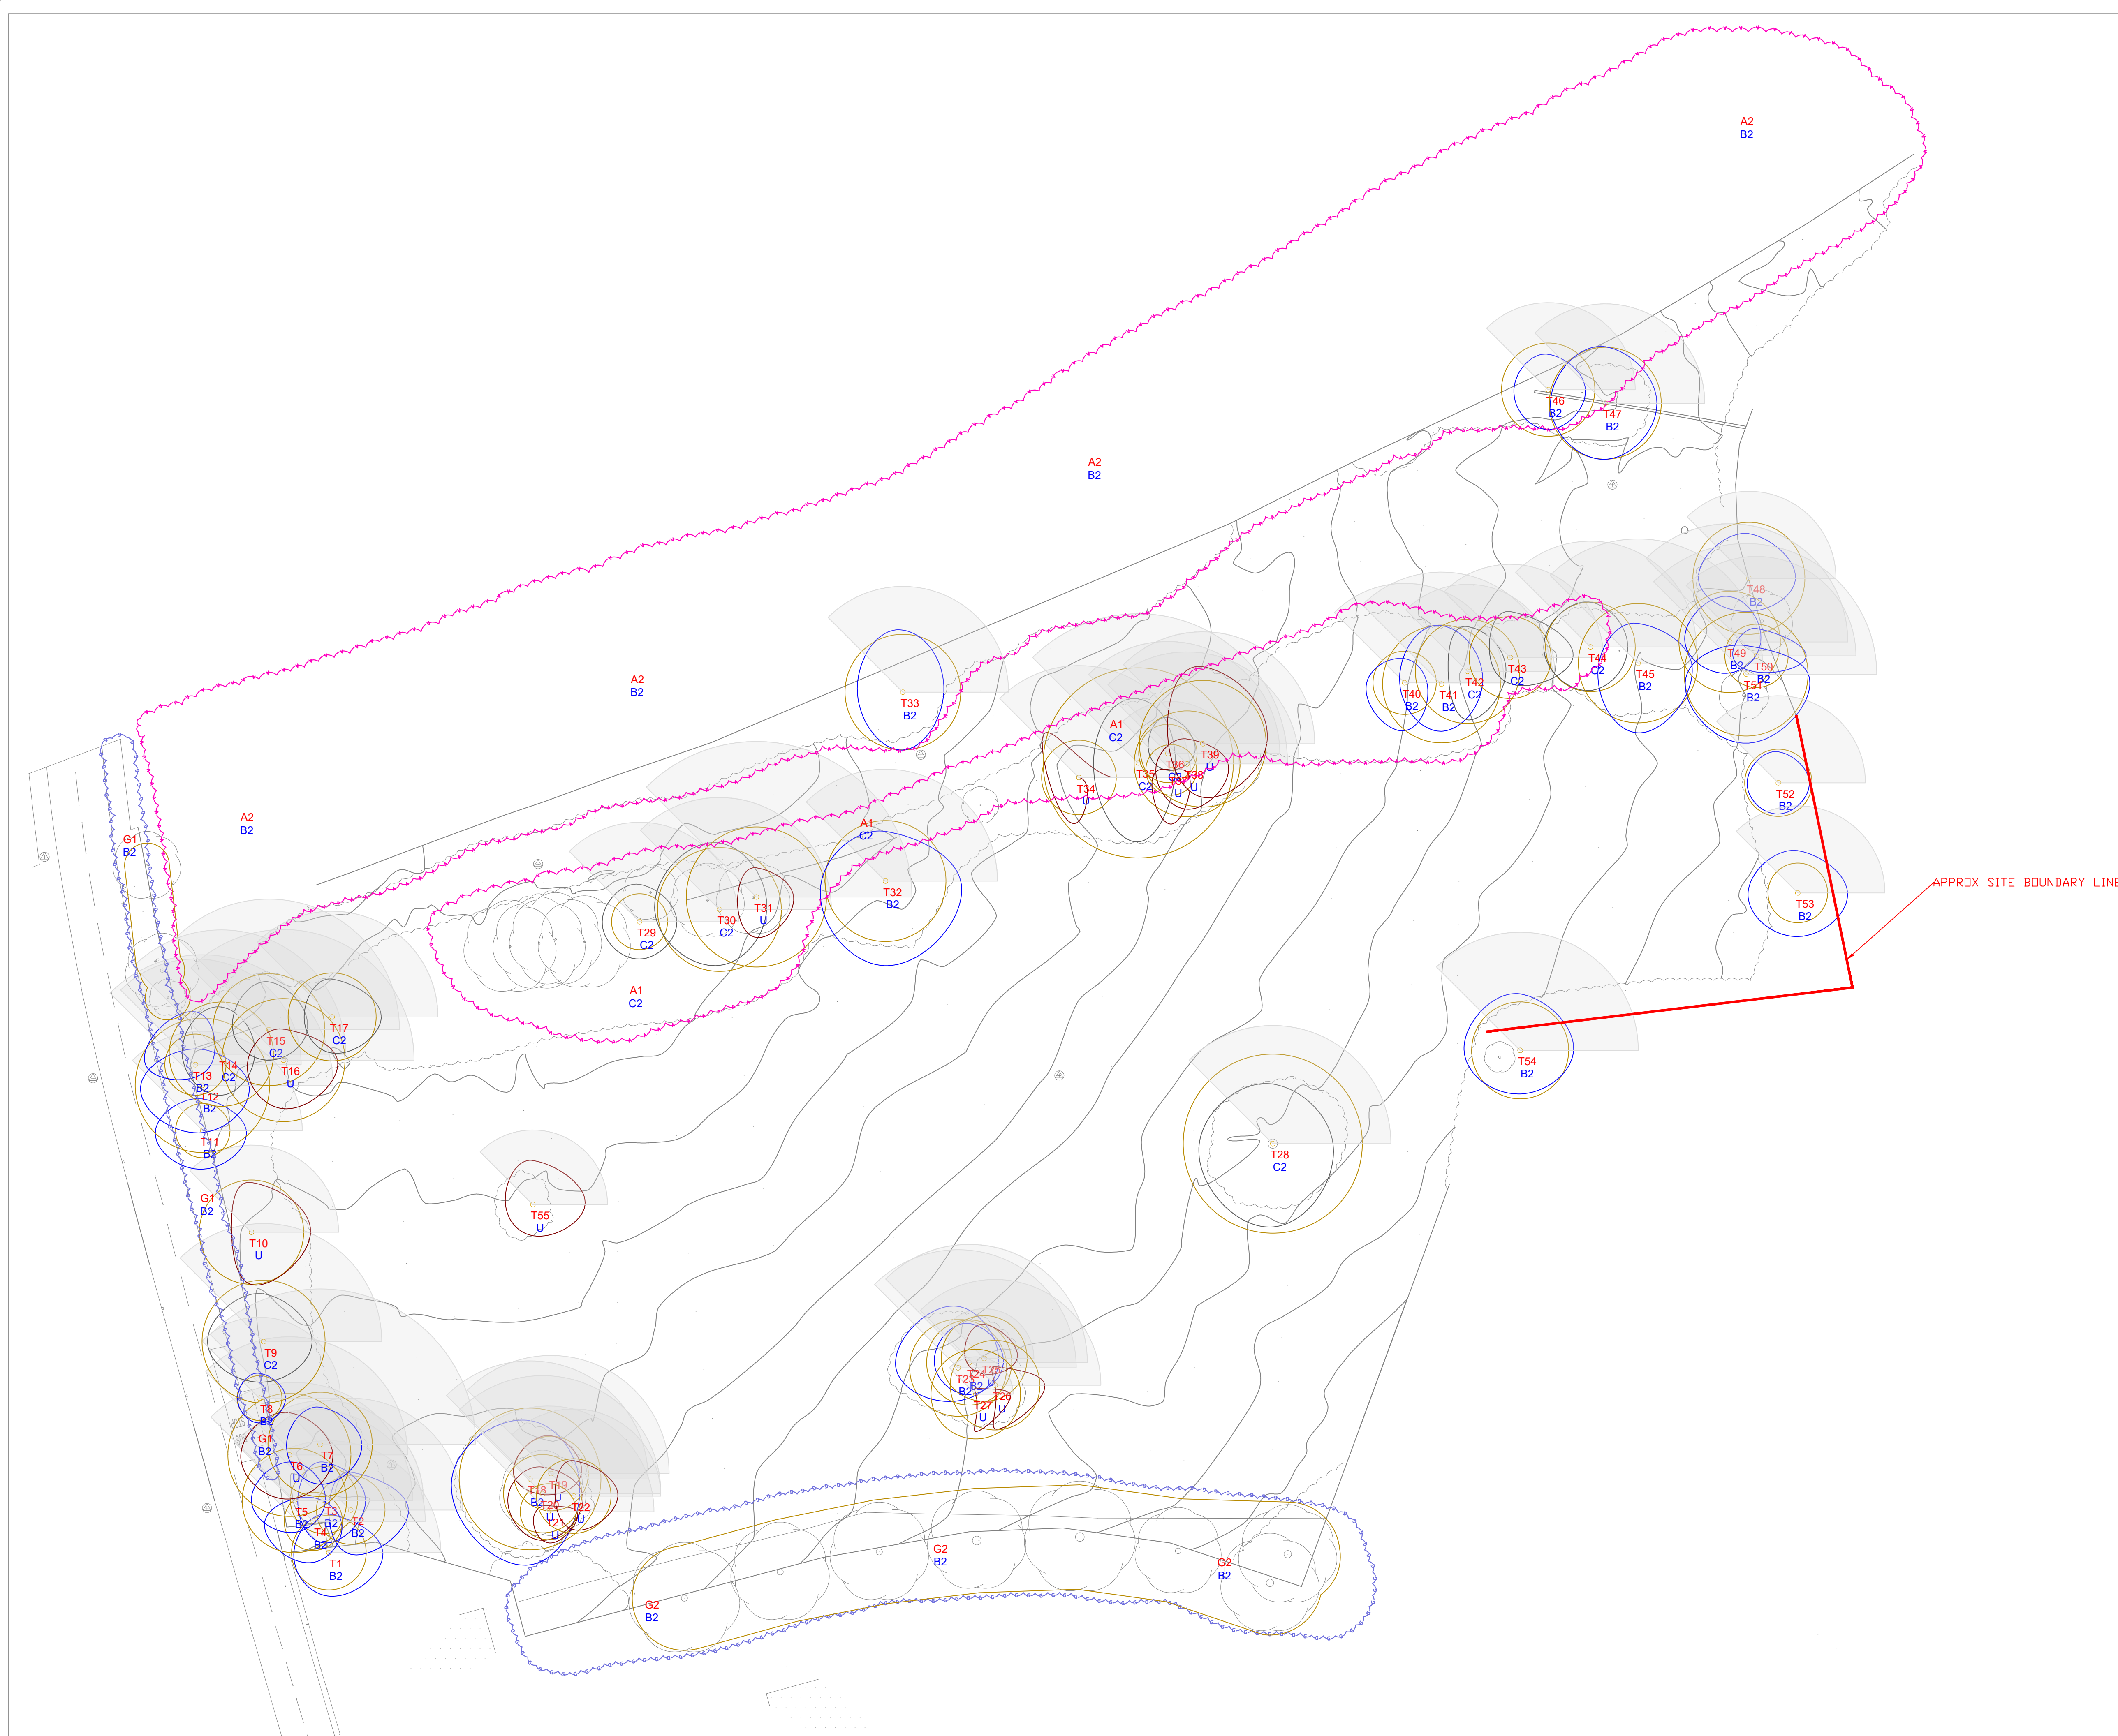

General Notes

LEGEND

- AREA
- GROUP
- HEDGE
- WOOD

- TRUNK LOCATION
- TREE SHADE (24 hr)

- A1 AREA REFERENCE
- G1 GROUP REFERENCE
- H1 HEDGE REFERENCE
- T1 TREE REFERENCE
- W1 WOOD REFERENCE
- B2 CATEGORY GRADE

TREE CANOPY GRADES

- CATEGORY A
- CATEGORY B
- CATEGORY C
- CATEGORY U
- ROOT PROTECTION AREA

No.	Revision/Issue	Date

IAIN TAVENDALE F.R.Bor.A.
ARBORICULTURAL CONSULTANT

Follow us on LinkedIn

Project Name and Address

Clitheroe Road,
Whalley

Drawn by www.YourCad.co.uk	Checked IT
Date January 2025	
Scale 1:500 @ A1	