




South East Elevation

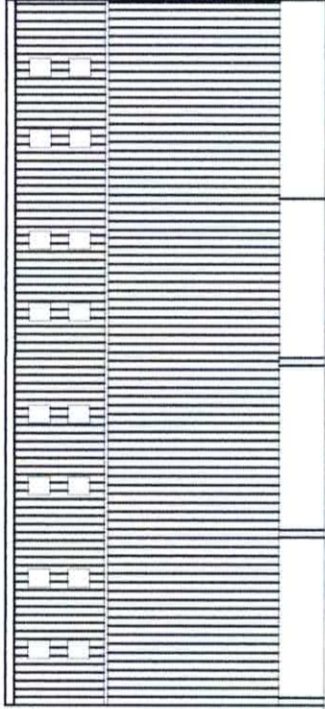

North West Elevation

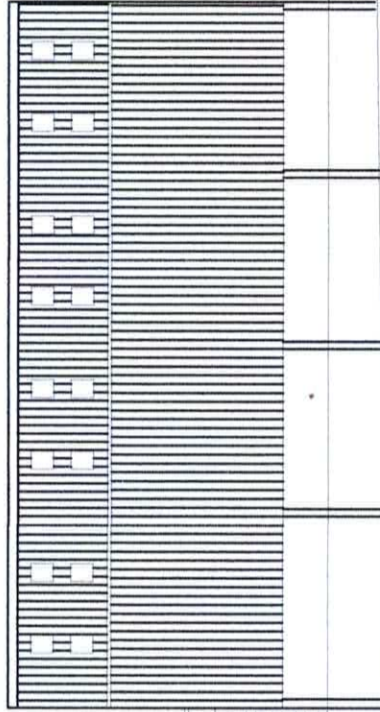

North East Elevation

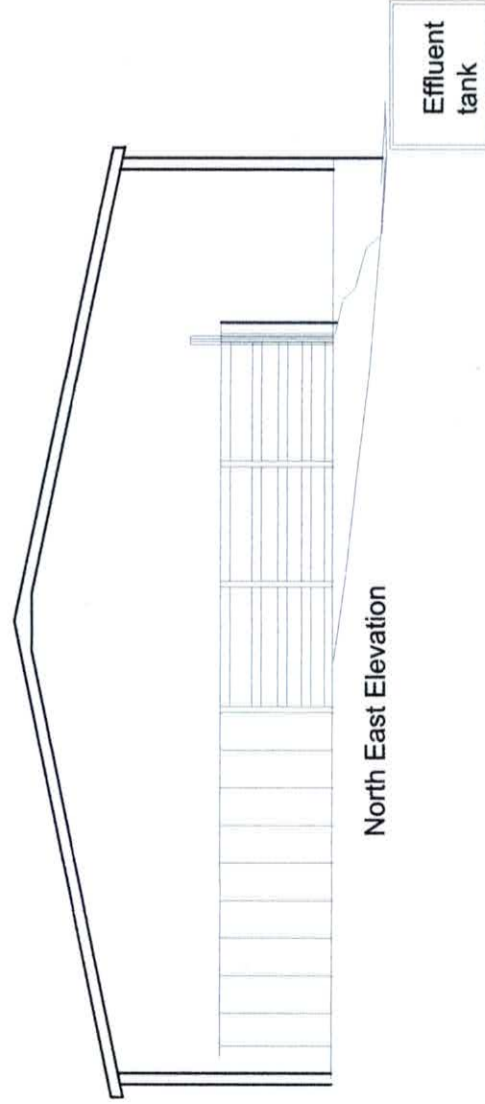

South West Elevation

Effluent tank

Effluent tank

Effluent tank

Materials:
 Steel Frame structure
 Walls - Clad above existing wall level with Yorkshire boarding
 Roof - Eternit Farmscape fibre cement sheets
 - GRP rooflights

Proposed Elevations
 Scale 1:200@A3