


ACCOMODATION SCHEDULE						
CODE	TYPE	DESCRIPTION	NO.	SQFT	TOTAL SQFT	%
BR	BIRCH	4 BED DETACHED	1	1870	1870	13%
HO	HOLLY	4 BED DETACHED	3	1625	4875	38%
OA	OAK	4 BED DETACHED	1	1835	1835	13%
CH	CHESTNUT	4 BED DETACHED	1	1625	1625	13%
AL	ALDER	4 BED DETACHED	1	1870	1870	13%
EL	ELM	4 BED DETACHED	1	1916	1916	13%
TOTAL			8	13991	13991	100%
				PLOTS	SQFT	
Gross Site Area (Acres)						1.027

Northcote Road, Langho

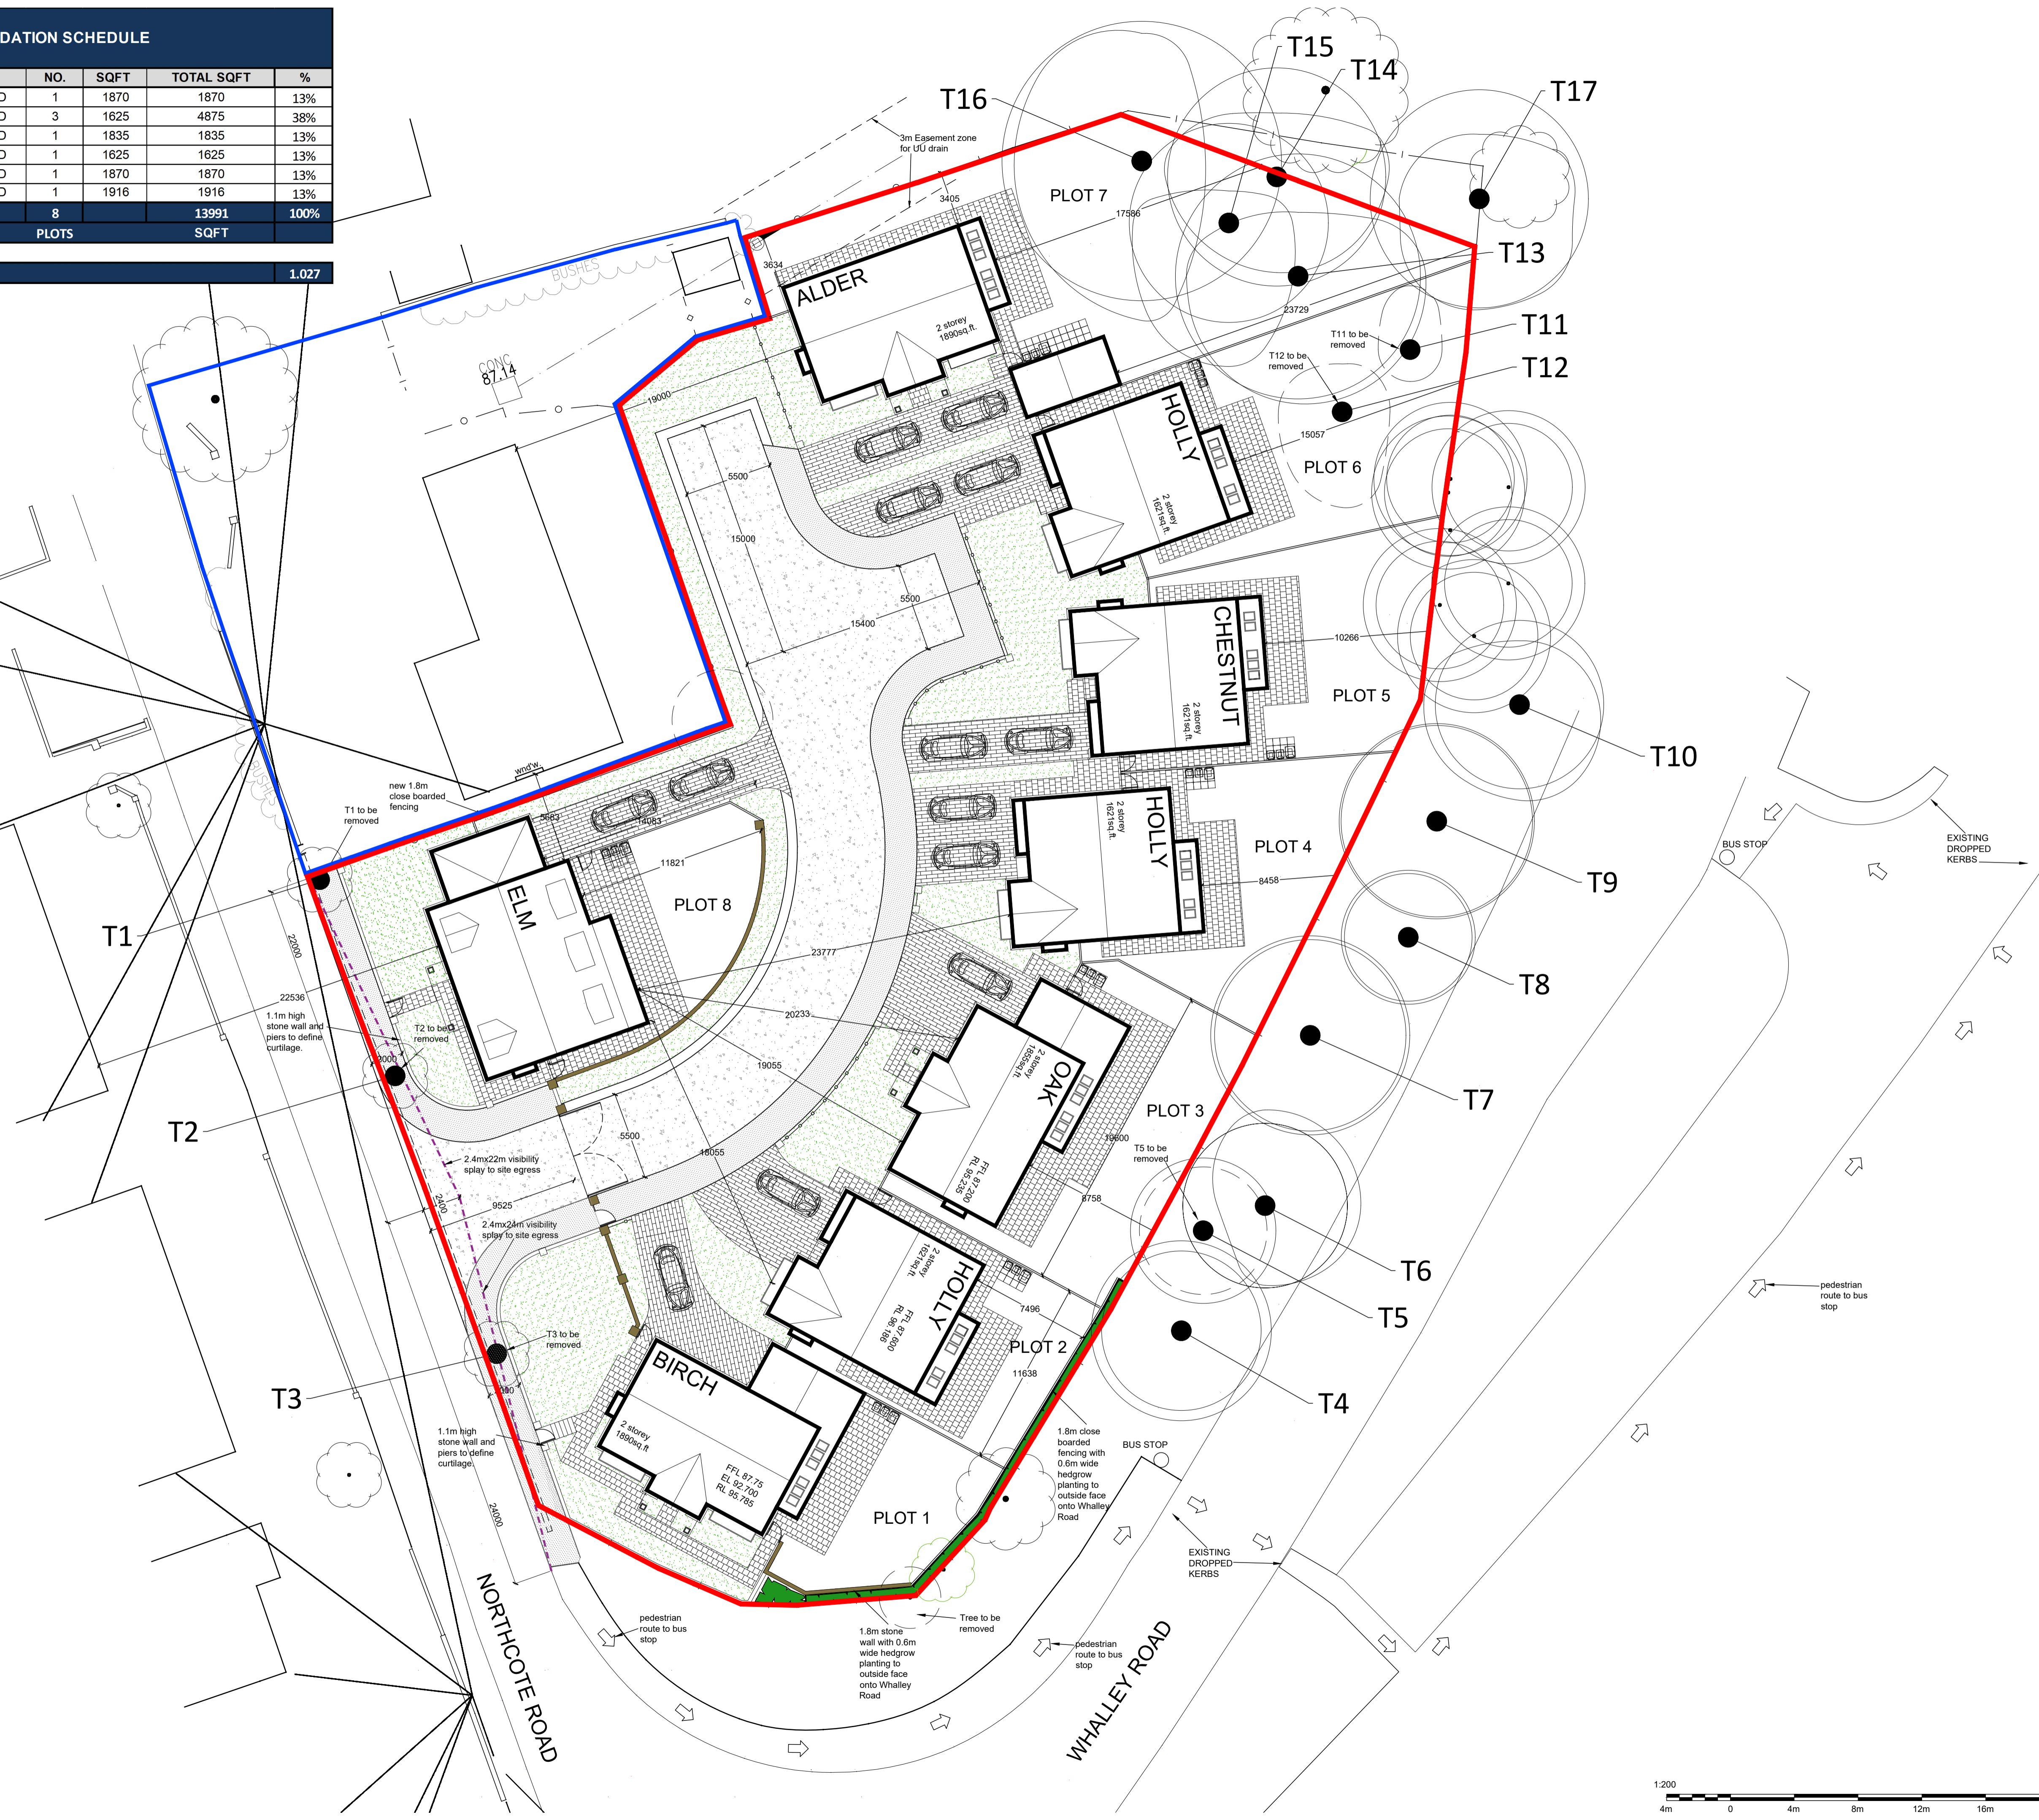


The Copyright of this drawing belongs to MP&S Planning & Design Ltd. and shall not be used or reproduced in any form without its express permission.

Only scale for 'Town and Country Planning Act 1990' services. For construction purposes, work to figured dimensions only. All dimensions to be checked with MP&S and on site prior to the execution of any work.

For the avoidance of doubt all dimensions are measured to wall structure and not the finishes unless otherwise stated.

Where any discrepancy is found to exist within or between drawings and/or documents it should be reported to the architect immediately.

MP&S Planning & Design Ltd. shall not be liable for any use of drawings and documents for any purpose other than for which the same were prepared by or on behalf of MP&S Planning & Design Ltd.

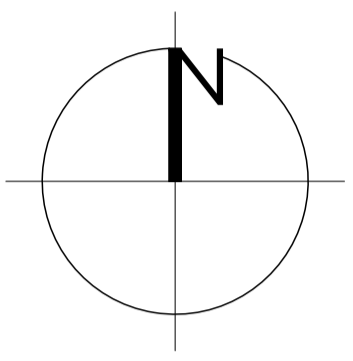

NOTE:
Layout to be read in conjunction with boundary treatment layout, boundary treatment details, and engineer's drawings.

SURFACE TREATMENTS

- Denotes 2.0m footpath.
- Denotes 5.5m high access road.
- Denotes block paving to driveways.
- Denotes flagging to access paths.
- Denotes rear patio areas to be constructed in flagging.

BOUNDARY TREATMENTS

- Denotes 1.8m high screen stone wall & piers, to match development facing.
- Denotes 1.8m high timber screen fence.
- Denotes 1.1m high stone wall and piers.
- Denotes 0.9m high Cheshire Estate railing & stone piers.
- Denotes access gates to private properties.
- Denotes refuse storage area in private garden.

LANDSCAPING

- Denotes proposed grass planting.
- Denotes proposed tree planting.
- Denotes proposed hedge planting.

Rev	Date	Revision	Initial
M	23.04.25	Site boundary by Northcote Road and plot 1 updated in line with the Title Plan.	JP
L	14.04.25	Plot 7 revised to planning approved position.	BLW
K	19.03.25	Submit Construction lease	BLW
J	14.02.25	Refuse bin location added to rear gardens.	BLW
H	07.02.25	Canopy and bay area	BLW
G	20.01.25	Plot 2 driveway reconfigured away from plot 1 driveway to avoid potential dead-end issue.	JP
F	08.01.25	Plinth / chimney positioned updated to reflect the working drawings.	BLW
E	13.12.24	Plot 1 roof alterations	BLW
D	26.11.24	Schedule of accommodation updated to reflect the working drawings.	SLR
C	11.11.24	Plot 7 moved east by 1.5m to avoid private drainage and hard margin indicated to the western side of the access road.	SLR
B	04.11.24	Chimneys to individual house types repositioned to align with the sub-structure plans.	PDA
A	25.10.24	Access to plot 1 repositioned to allow sufficient room for access steps.	SLR

Client: **ALDERLEY GROUP**

Drawing Title: **PROPOSED SITE LAYOUT**

Project: **Proposed Residential Development, Northcote Road, Langho**

Job No	Drp No	Drawn	Rev
24075	CL_01	SLR	M

Scale	Date	Stage
1:200 @ A1	AUGUST 2024	CONSTRUCTION

mp&s planning & design ltd
Office: Gg, The Classrooms
Stanley Square
Sale, M33 7ZZ

t: 0161 772 1999
e: info@mpdesign.co.uk
www.mpdesign.co.uk

