



IMPORTANT

- This drawing is copyright and remains the property of this practice
- All dimensions to be checked on site
- Positions of existing services to be confirmed prior to proceeding


REVISION STATUS

S Information issued for feasibility or scheme design.
 T Information issued for tender purposes only.
 C Information issued for Construction.
 NB: Only those drawings containing a C revision to be used for construction.


NOTES

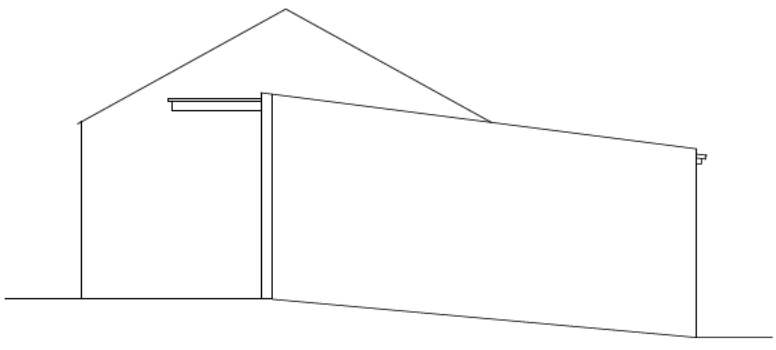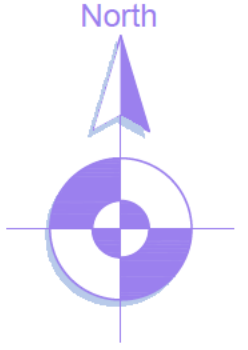


Existing North Elevation

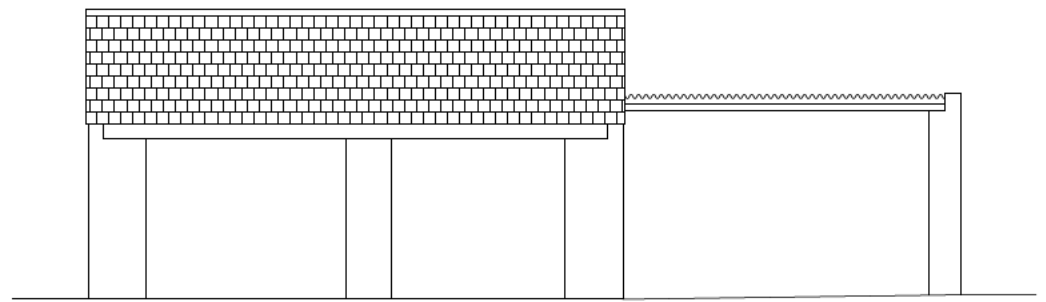


Existing East Elevation

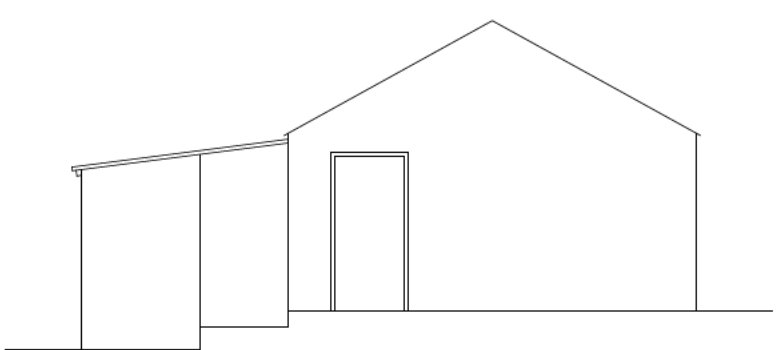

Existing South Elevation

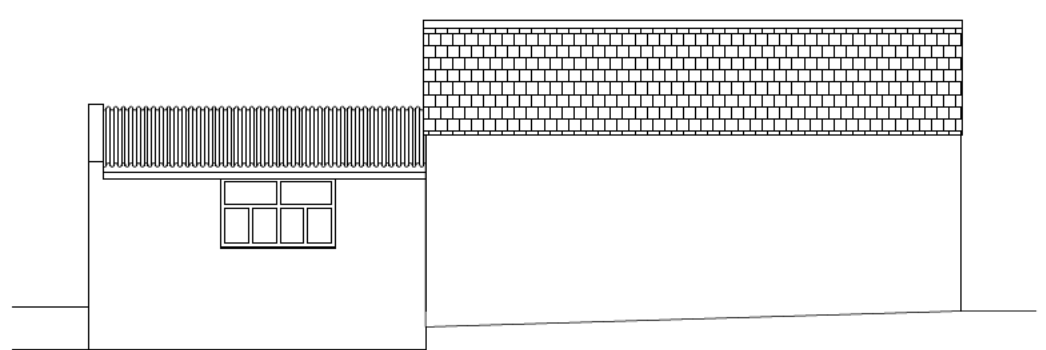

Existing West Elevation

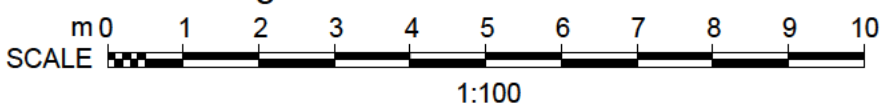

S1	11.08.25	All parking spaces added
REVISION	DATE	DESCRIPTION

CLIENT
Mr T Myers


PROJECT
Proposed Replacement Detached Garage
Higher College Farm, Longridge, PR3 2YY

DRAWING TITLE
Existing Site Plan, Floor Plan & Elevations

SCALE	DATE	DRAWN	CHECKED
1:100/500@A3	Jun '25	PRH	

DRG NO.	REVISION
EAD_203_P_02	S1

Evolve Architectural Design Ltd
 2 St Matthews School House
 Stanhill Lane
 Oswaldtwistle
 Accrington
 Lancashire BB5 4PZ
 T: [REDACTED]
 M: [REDACTED]
 E: [REDACTED]
 www.evolvead.co.uk

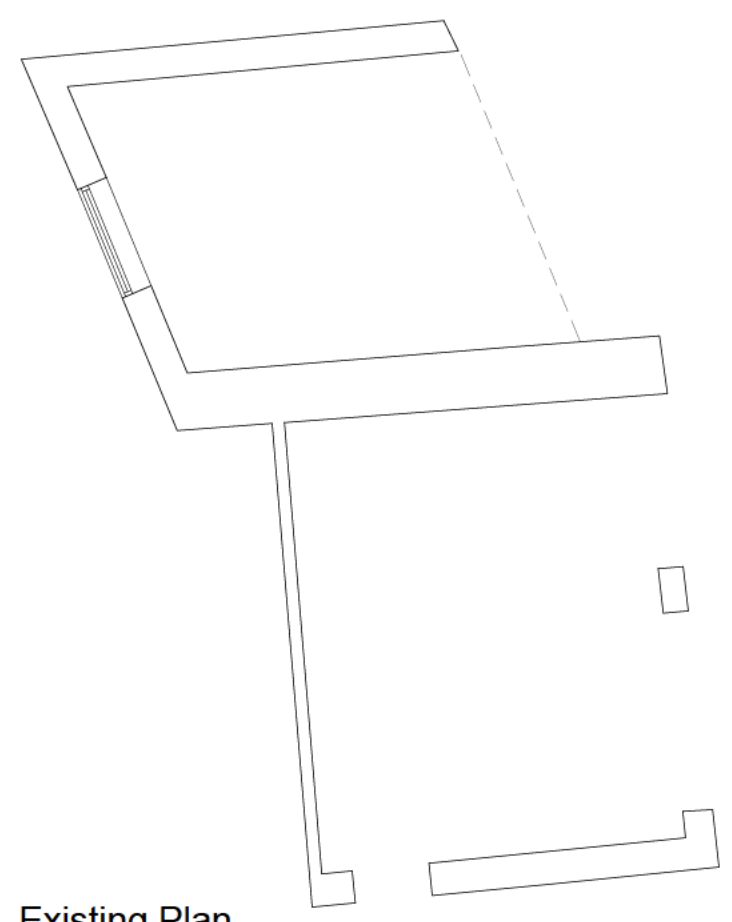

Existing Plan