

IMPORTANT

- © This drawing is copyright and remains the property of this practice
- All dimensions to be checked on site
- Positions of existing services to be confirmed prior to proceeding




REVISION STATUS

S Information issued for feasibility or scheme design.
 T Information issued for tender purposes only.
 C Information issued for Construction.
 NB: Only those drawings containing a C revision to be used for construction.


NOTES

Red dashed lines indicates position of garage to be removed


Proposed 3 car garage

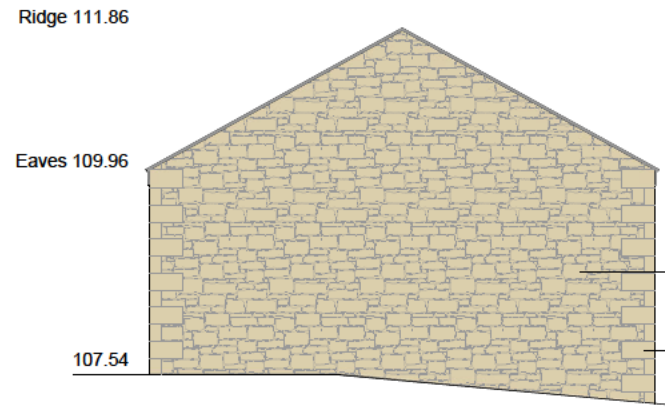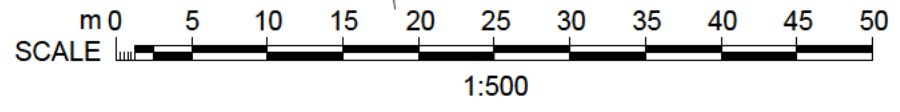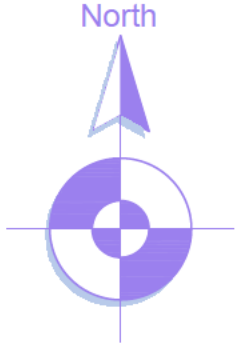


Proposed North Elevation

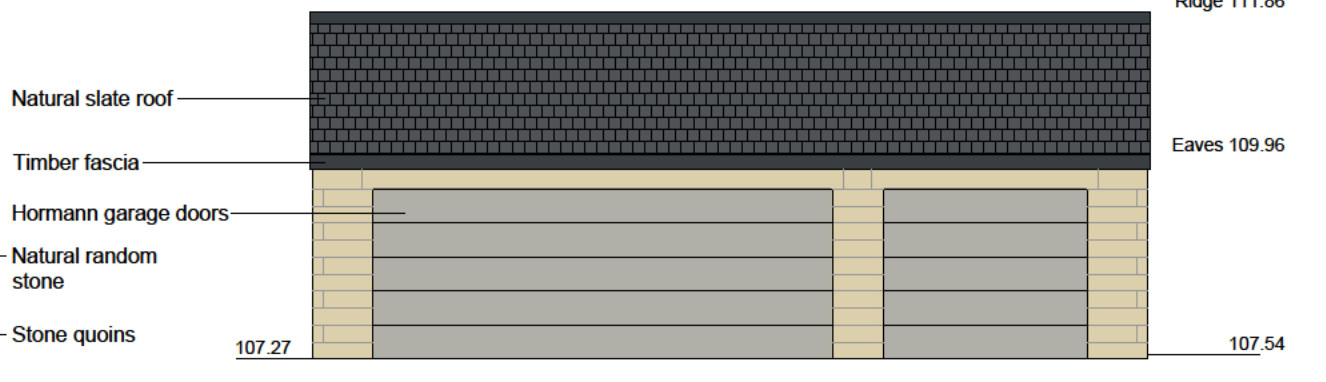


Proposed East Elevation

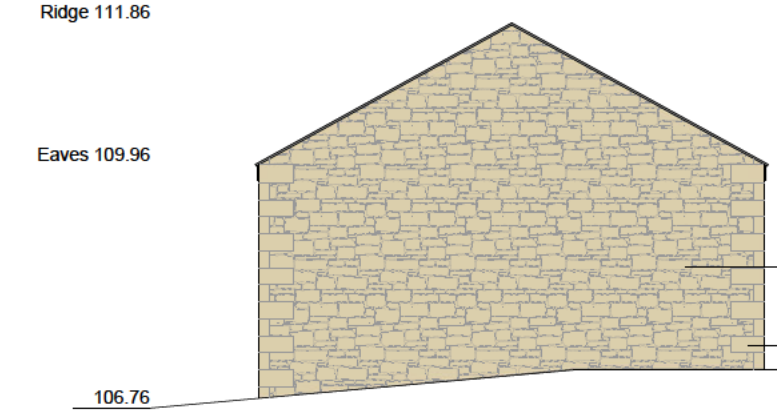

Proposed South Elevation

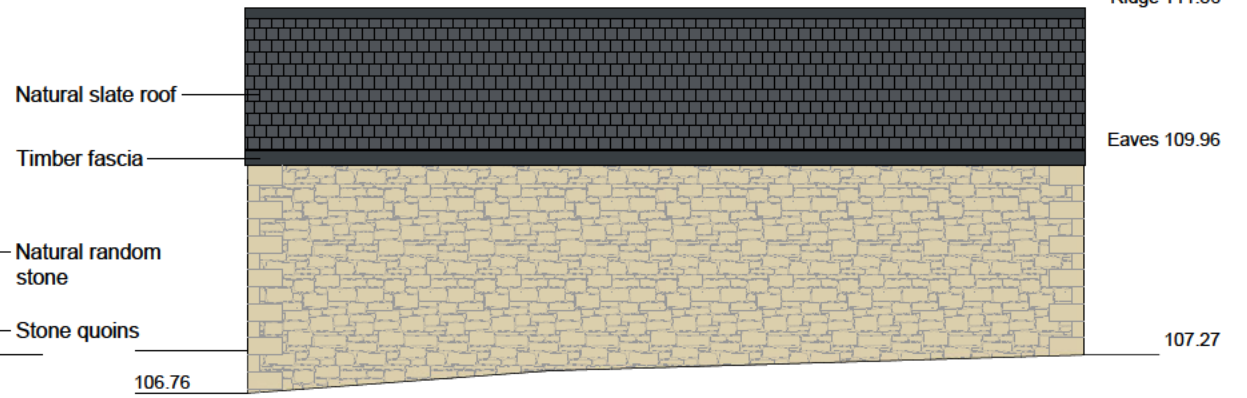

Proposed West Elevation

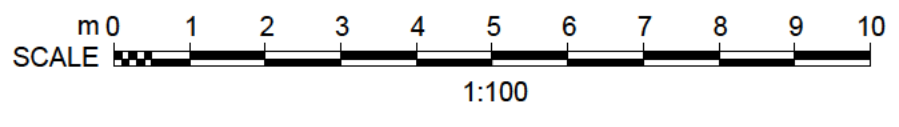

REVISION	DATE	DESCRIPTION
S1	11.08.25	All parking spaces added

CLIENT
Mr T Myers


PROJECT
Proposed Replacement Detached Garage
Higher College Farm, Longridge, PR3 2YY

DRAWING TITLE
Proposed Site Plan, Floor Plan & Elevations

SCALE	DATE	DRAWN	CHECKED
1:100/500@A3	Jun '25	PRH	

DRG NO.	REVISION
EAD_203_P_03	S1

Evolve Architectural Design Ltd
 2 St Matthews School House
 Stanhill Lane
 Oswaldtwistle
 Accrington
 Lancashire BB5 4PZ
 www.evolvead.co.uk

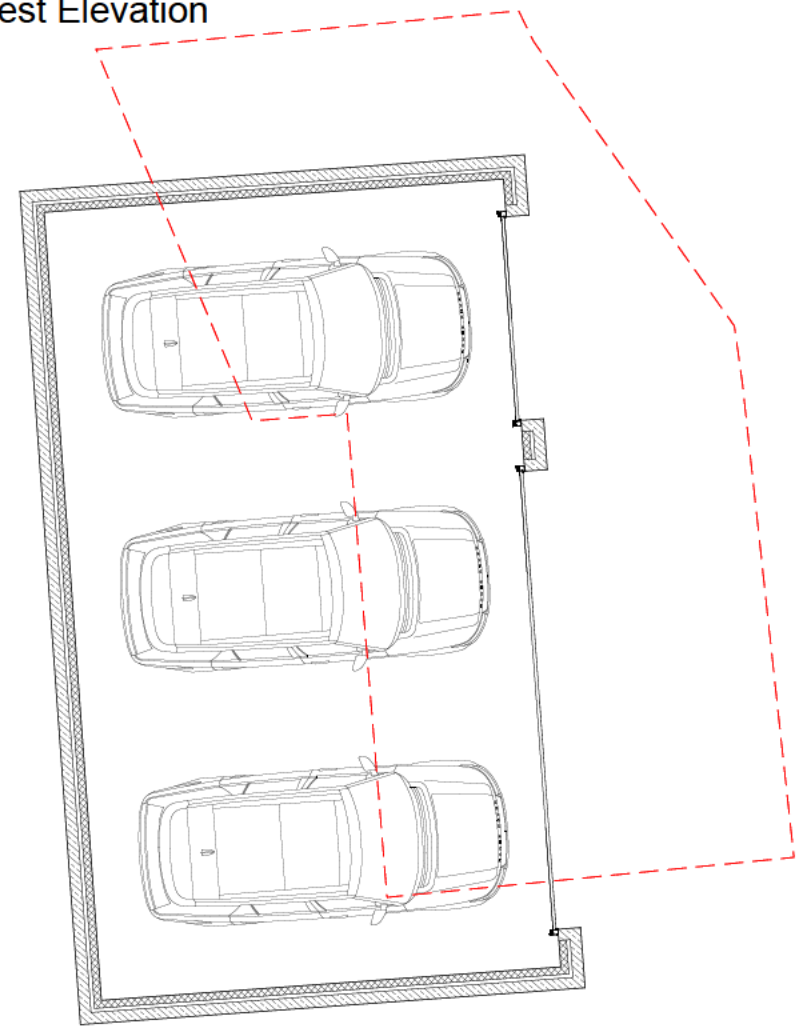

Proposed Plan