

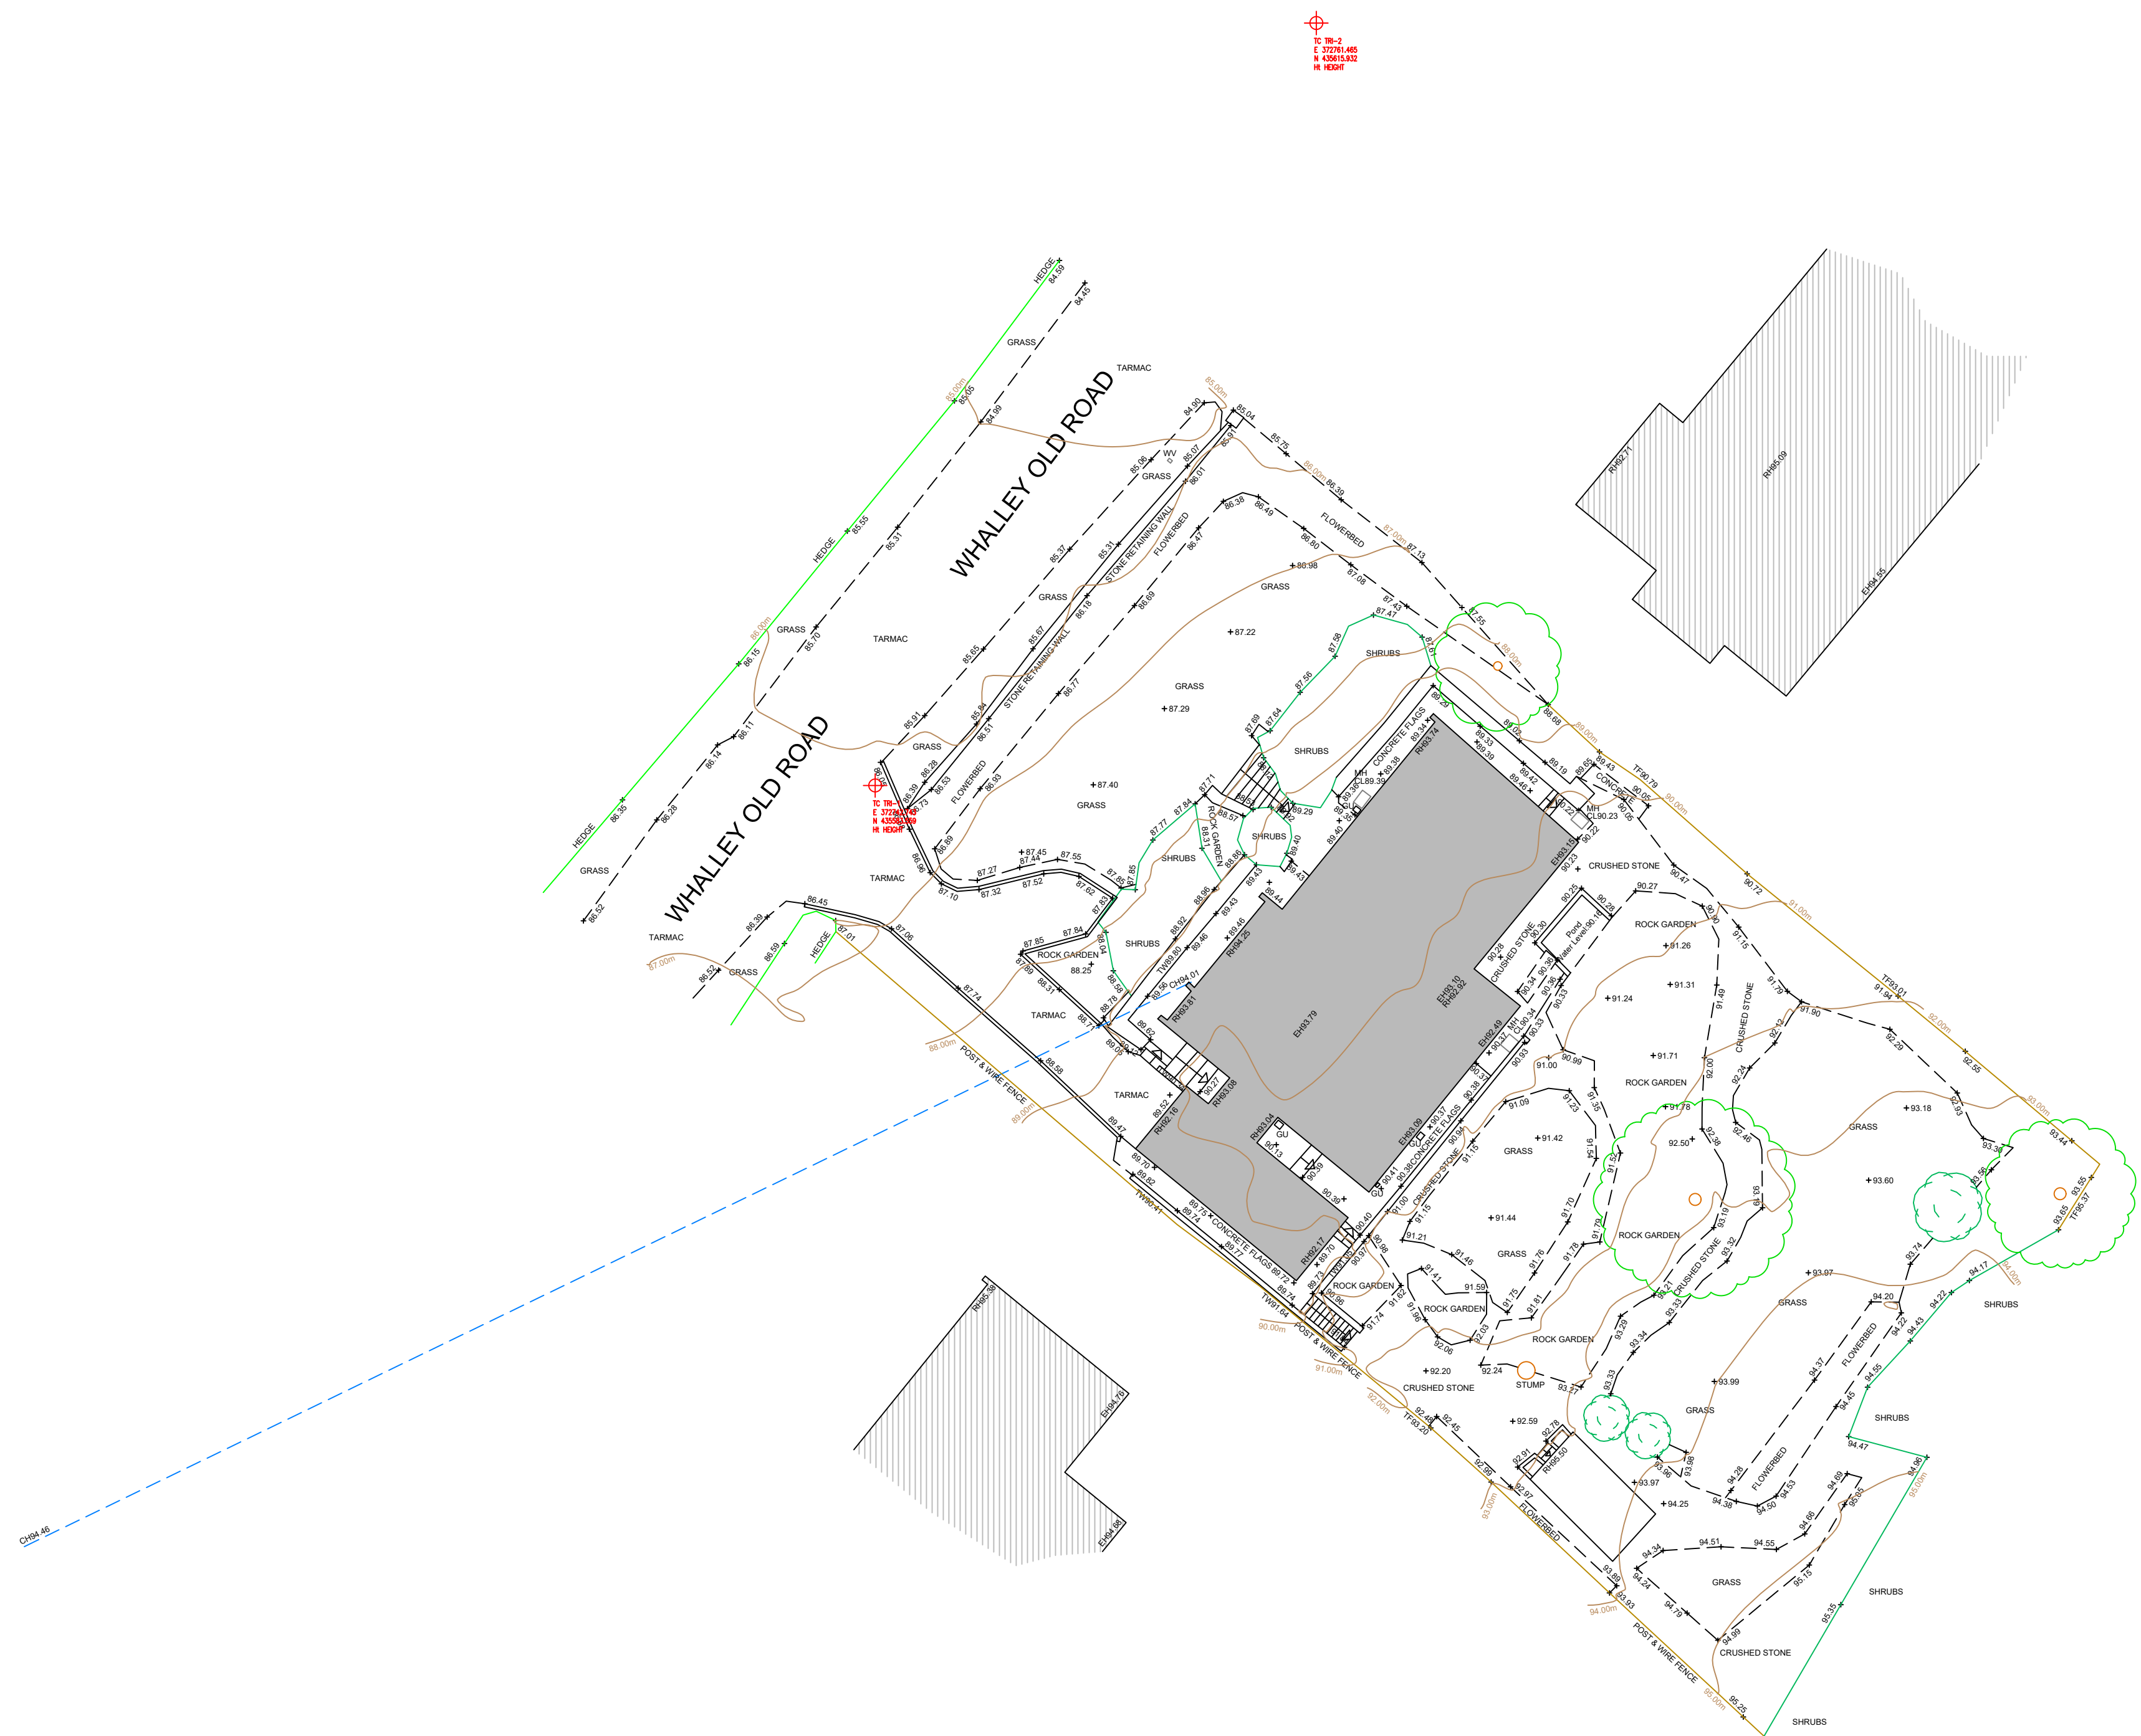


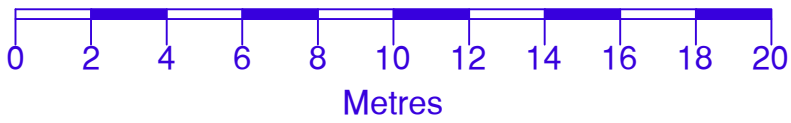

Notes

All Dimensions to be checked on site. Walls shown on plans are not to be assumed to be solid & should be checked for thickness, construction, load bearing capacity & stability.

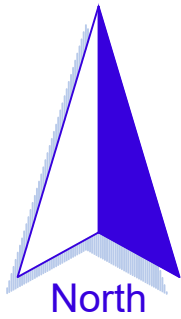

ABBREVIATIONS

- CH Cable Height
- CL Cover Level
- EH Eaves Height
- GU Gully
- MH Man Hole
- RH Ridge/Roof Height
- TF Top of Fence
- TW Top of Wall

NOTE
All levels and coordinates relate to OSGB36(15) using GNSS data.
Levels defining edge of carriageway are observed at channel (bottom of kerb).

Rev.0 Description. Issued



2 Berkshire Close | Wilpshire | Blackburn | Lancashire | BB1 9NG
tel 01254 614055 fax 01254 209754 e-mail sales@tricadsolutions.co.uk

Site Address

36 Painterwood,
Billington,
BB7 9JD

Project Description

Site Survey

Drawing Title

Existing Site Layout

Scale	Date	Drawn By
1:200@A1	13/04/2021	SN

Drawing Number

TRI-3357-01