


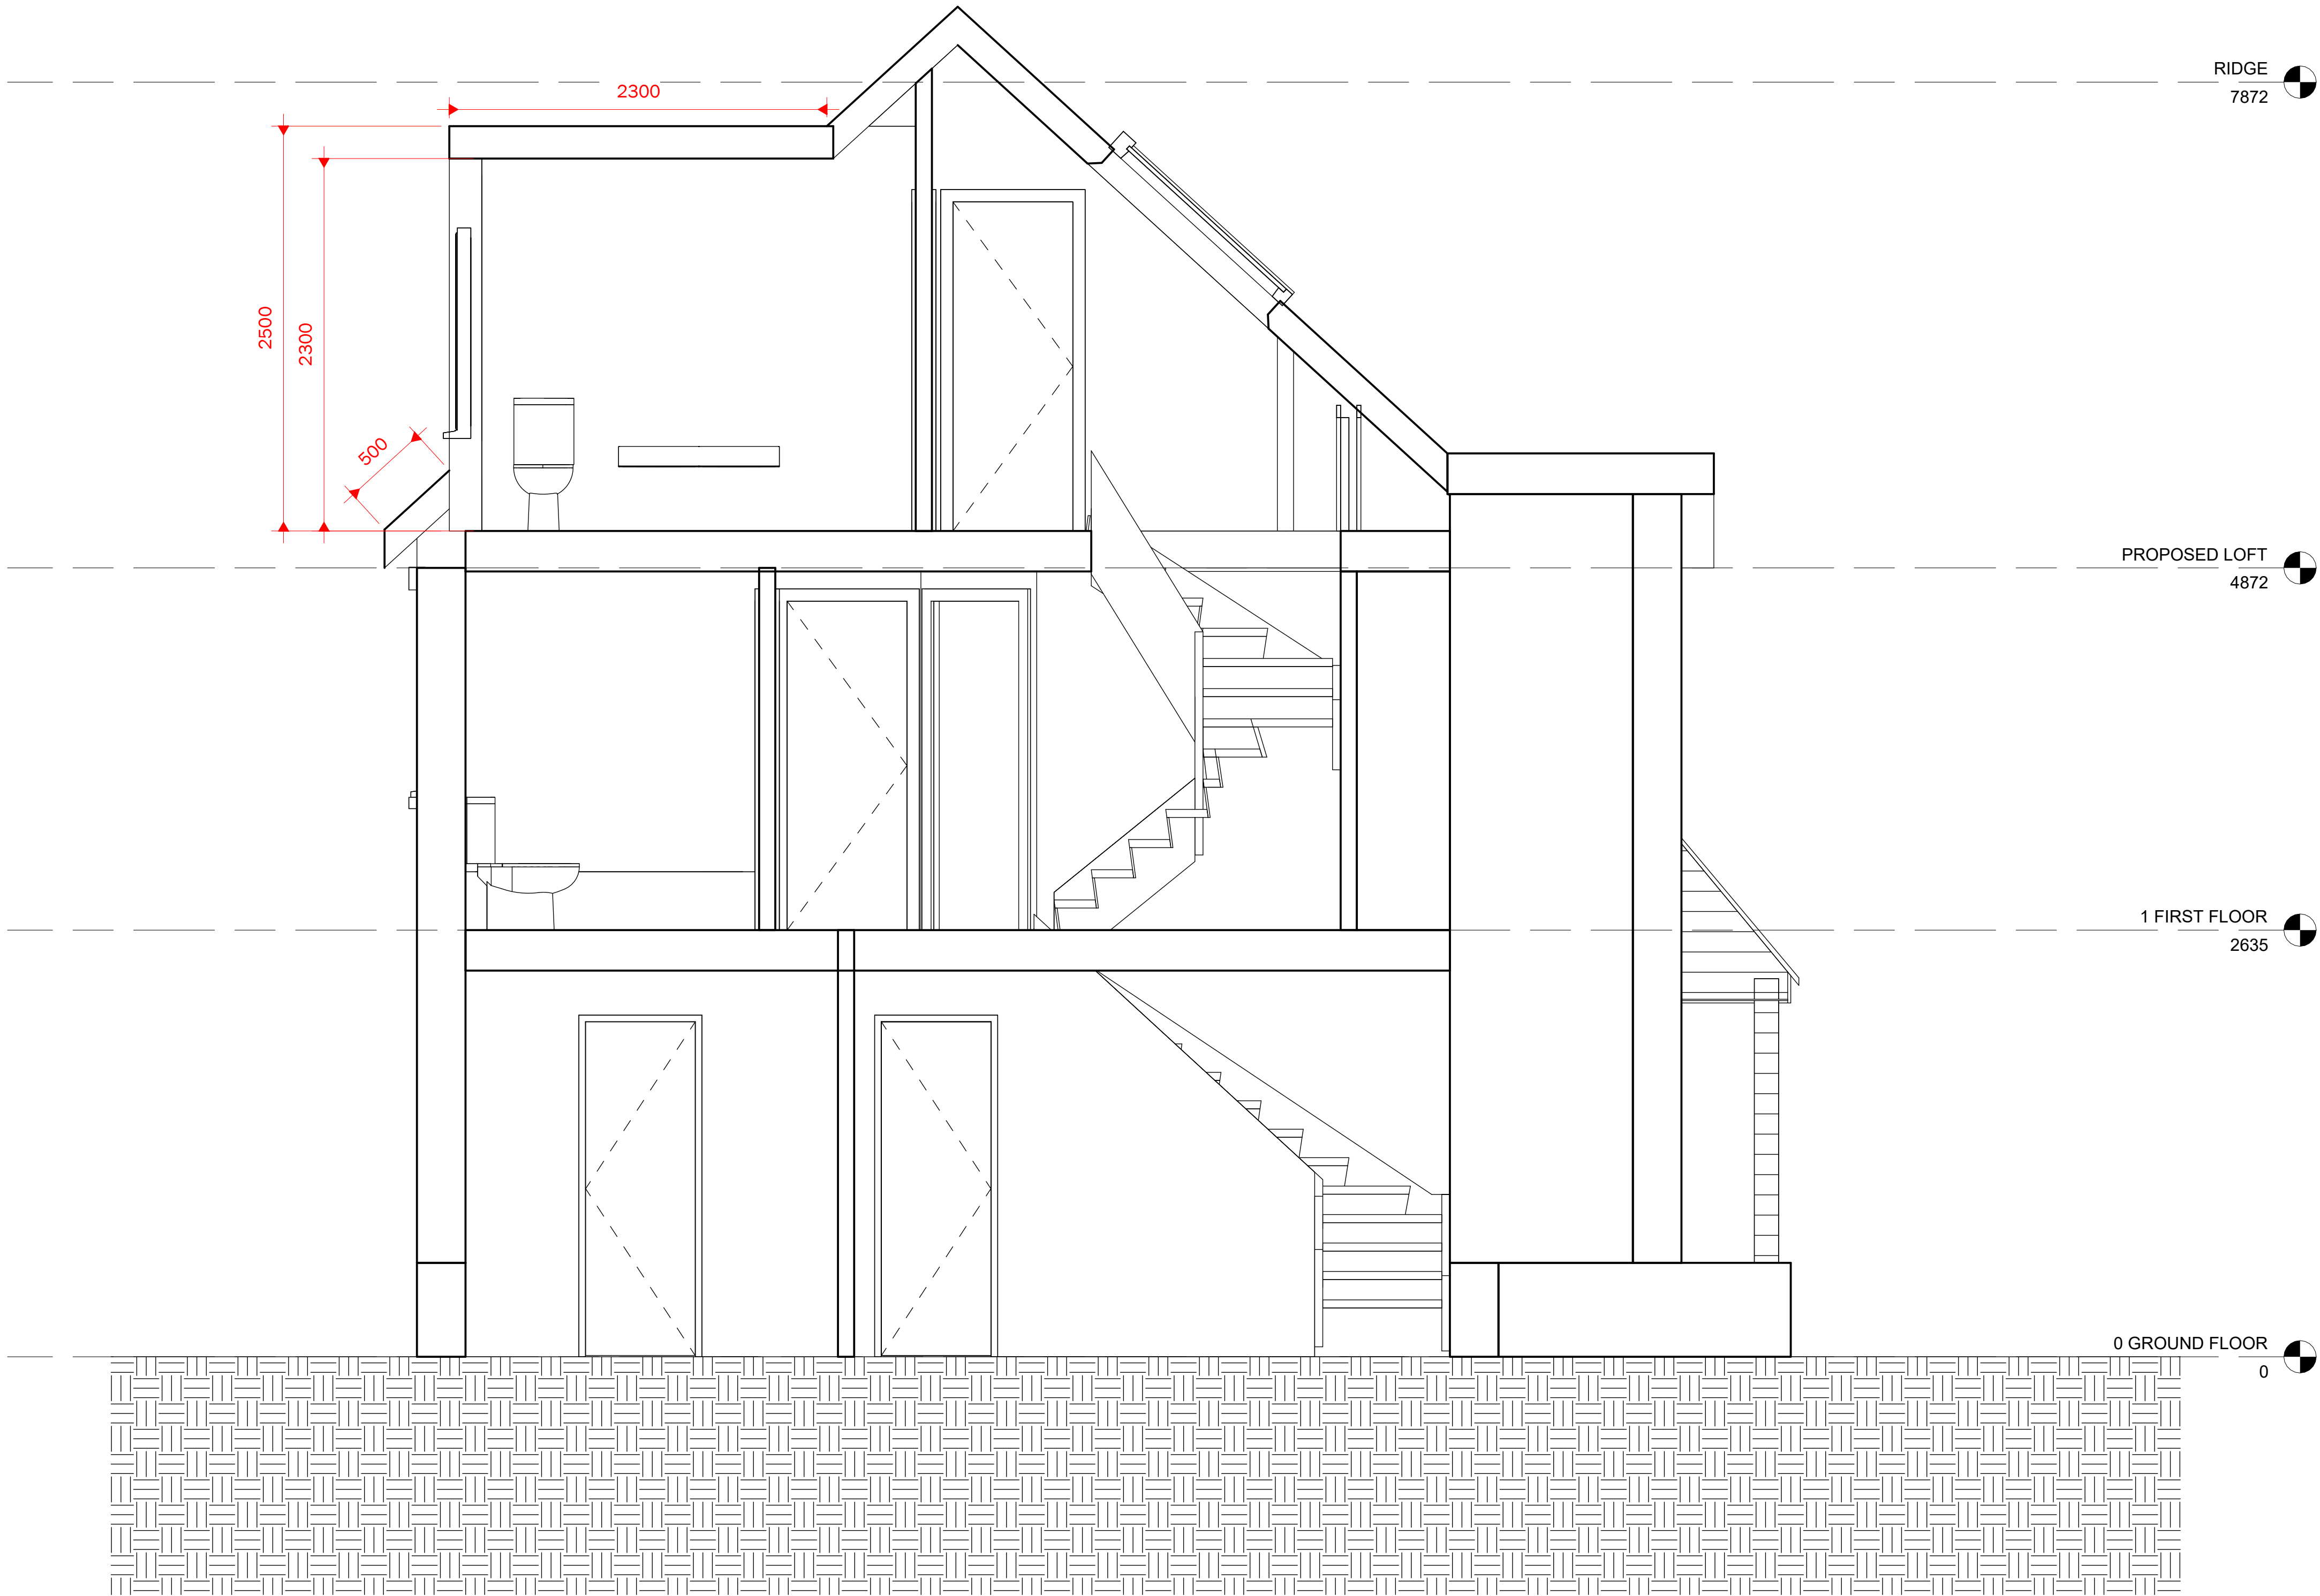

1 Section 1
1 : 25

Peter Hitchen
Architects

Marathon House
The Sidings Business Park
Whalley, BB7 9SE

01254 823 885

www.peterhitchenarchitects.co.uk

NOTES:

For the certificate of lawfulness
application

No.	Description	Date

CLIENT:

Steve Carlin
1 Pasture Grove
Whalley, Clitheroe
BB7 9SJ

PROJECT:

Proposed loft conversion and
rear dormer

SHEET:

PROPOSED SECTIONS

Project number PHA/1050

Date Issue Date

Drawn by OSJ

Checked by PH

A3.2

Scale 1 : 25

Sheet size A1