



c20TH WEST LEAN-TO SHIPPON NOT INCLUDED IN THIS APPLICATION

FRONT / SOUTH ELEVATION

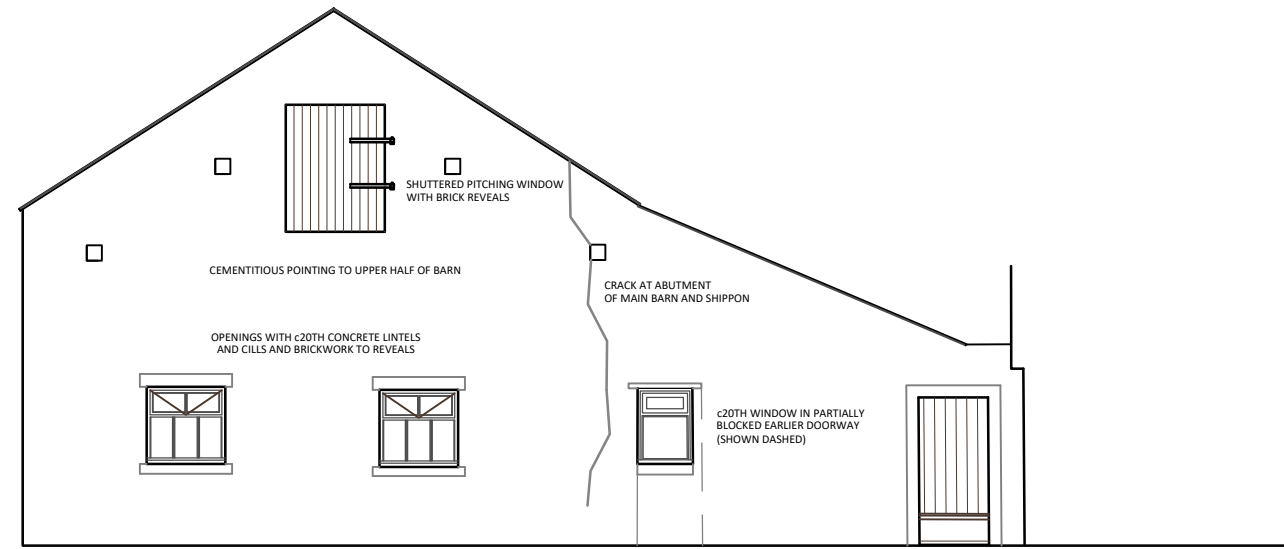

SIDE / EAST ELEVATION

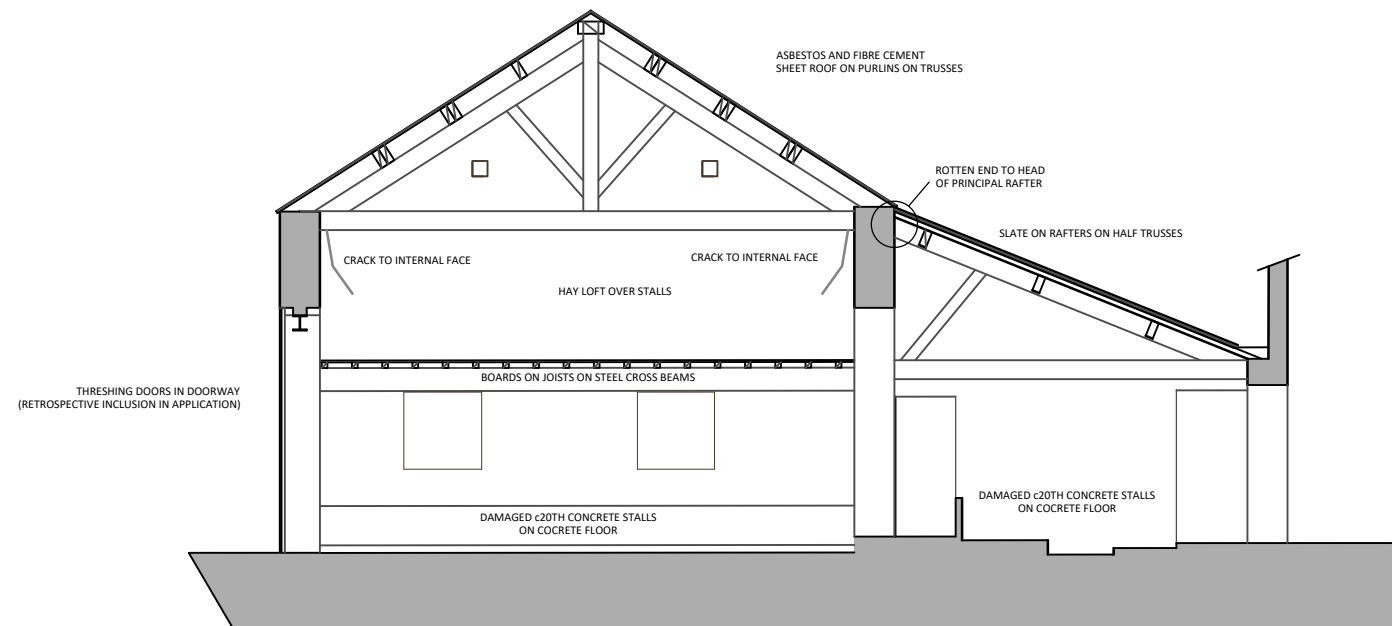

SECTION LOOKING WEST

Revision Notes: A - NOTES AND OUTLINE OF BLOCKED DOORWAY TO EAST ELEVATION SHOWN

Drawn: JJ	Date: 08 / 25	Title: CRANE WOOD FARM BARN	Drawing No: 137CW-01-03	Revision: A
Scale: 1/100 @ A3		ELEVATIONS AND SECTION AS EXISTING		