



FRONT / SOUTH ELEVATION

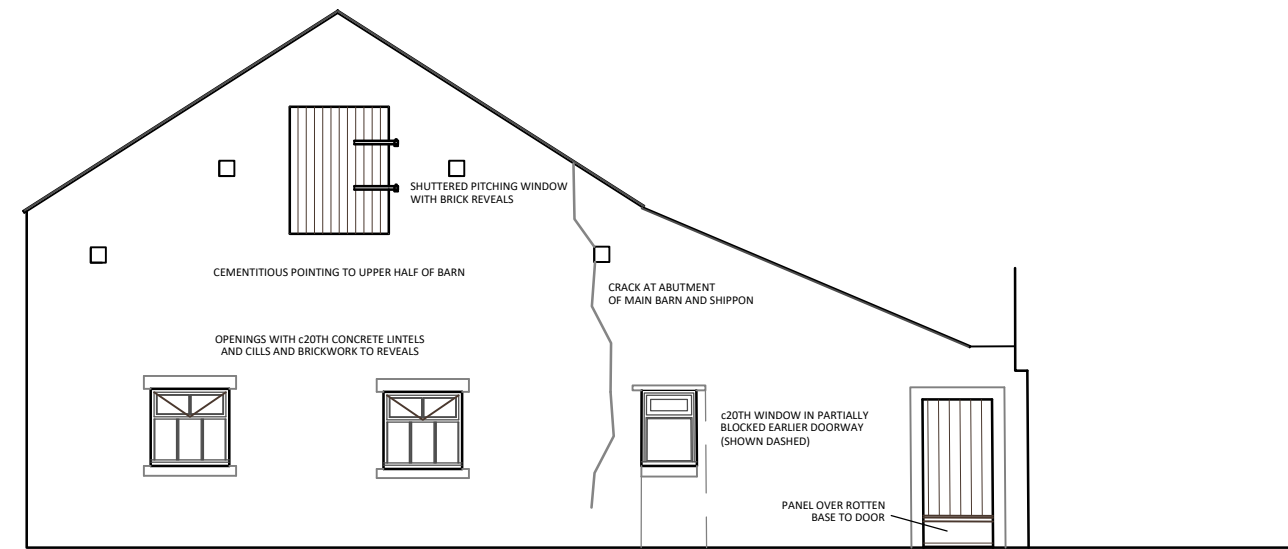


SIDE / EAST ELEVATION

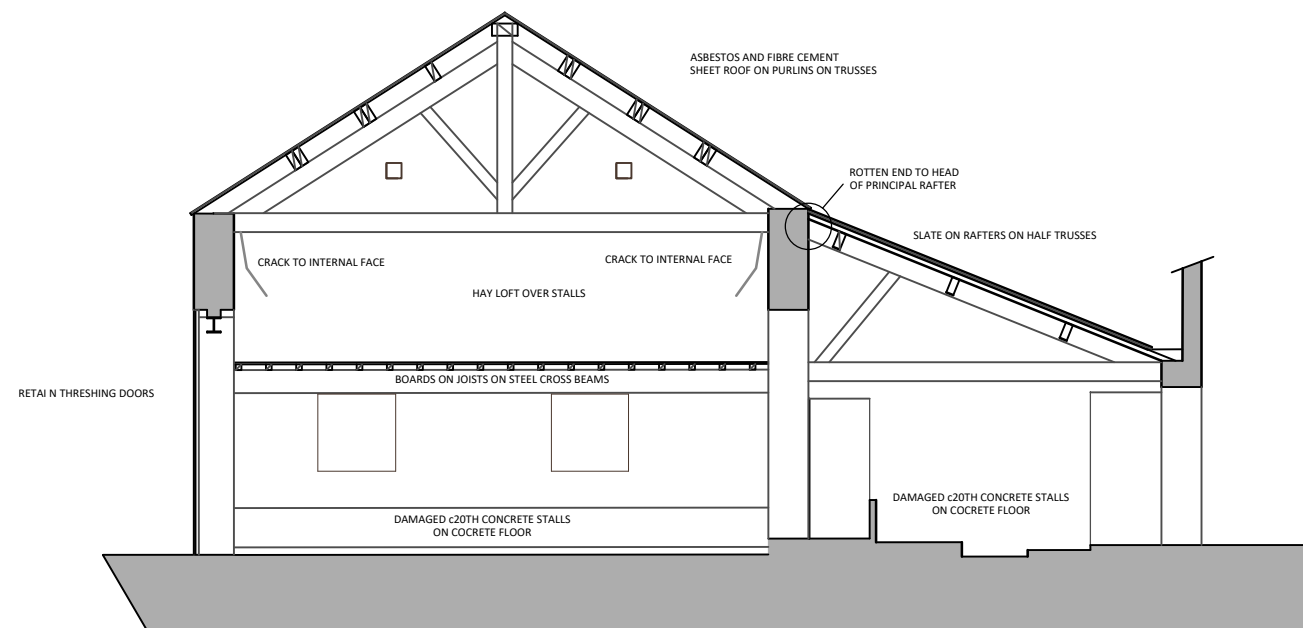

SECTION LOOKING WEST


Revision Notes: A - NOTES AND OUTLINE OF BLOCKED DOORWAY TO EAST ELEVATION SHOWN / B- NOTE TO SHIPPON DOOR ADDED

Drawn: J1	Date: 08/ 25	Title: CRANE WOOD FARM BARN	Drawing No: 137CW-01-03	Revision: B
Scale: 1/100 @ A3		ELEVATIONS AND SECTION AS EXISTING		

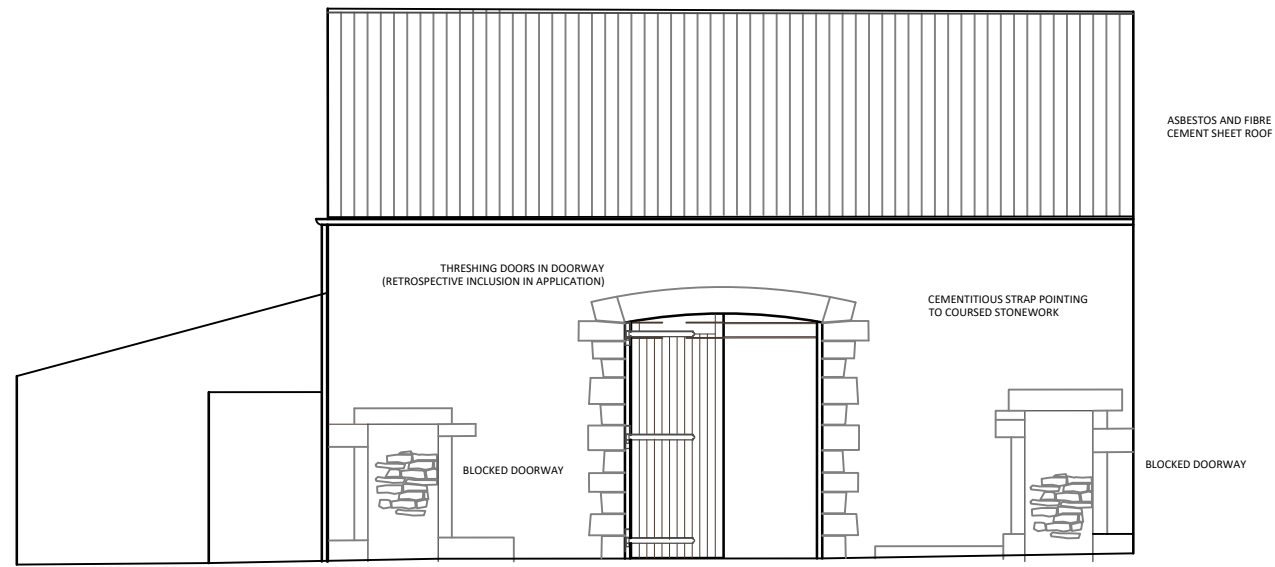


c20TH WEST LEAN-TO SHIPPON NOT INCLUDED IN THIS APPLICATION

FRONT / SOUTH ELEVATION

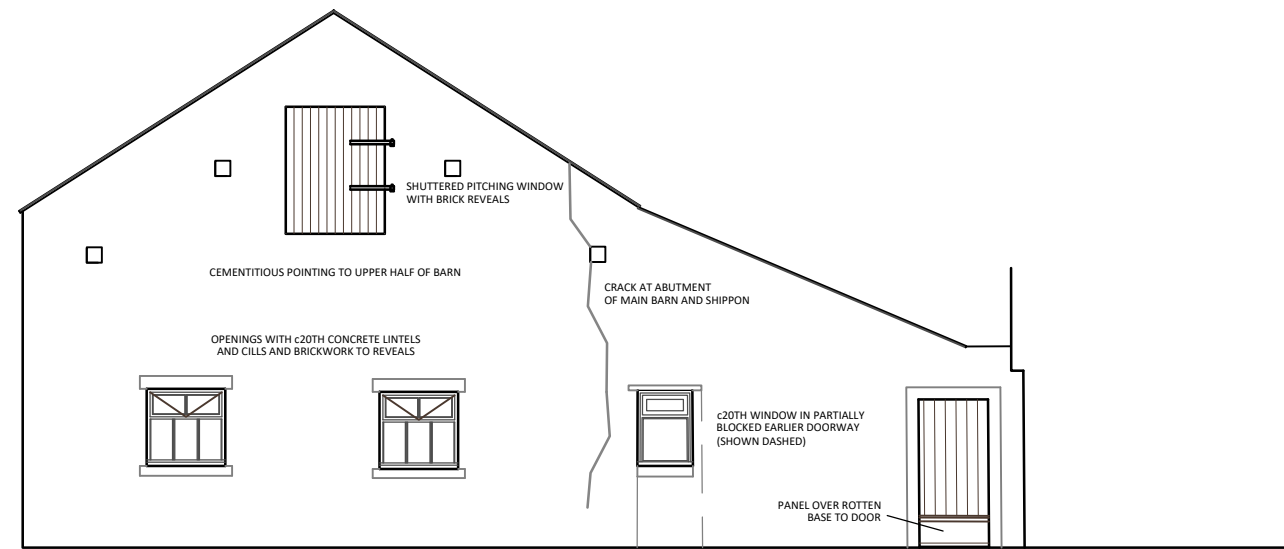

SIDE / EAST ELEVATION

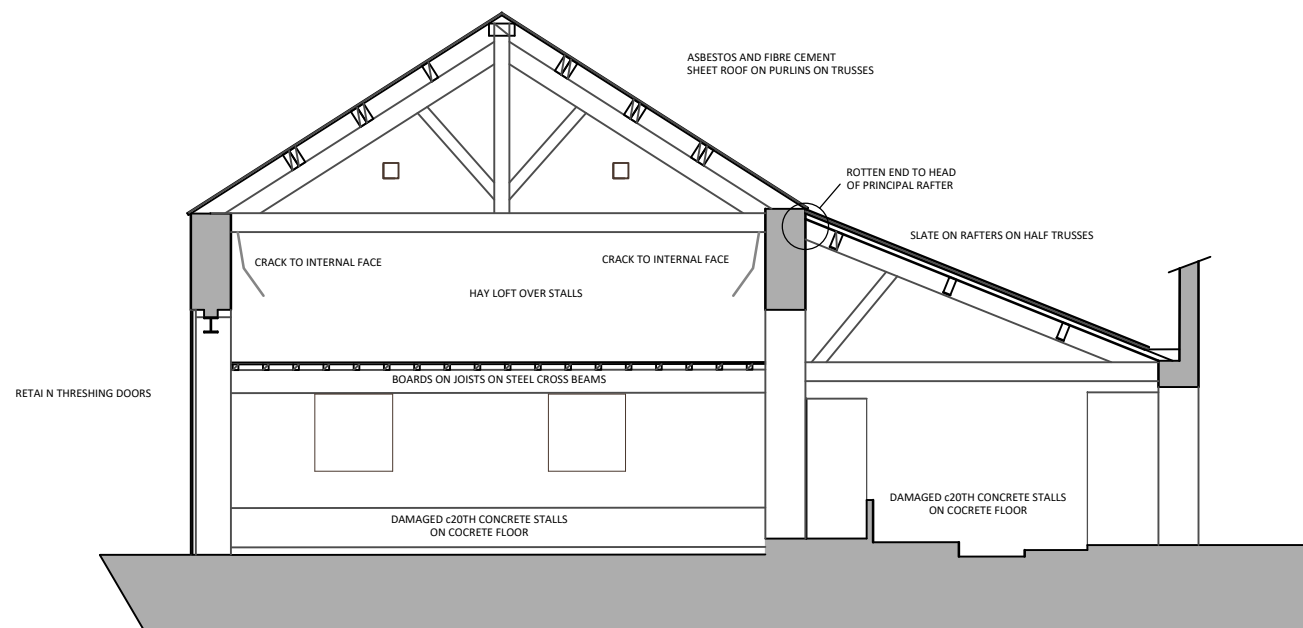

SECTION LOOKING WEST

Revision Notes: A - NOTES AND OUTLINE OF BLOCKED DOORWAY TO EAST ELEVATION SHOWN / B- NOTE TO SHIPPON DOOR ADDED

Drawn: J1	Date: 08/ 25	Title: CRANE WOOD FARM BARN	Drawing No: 137CW-01-03	Revision: B
Scale: 1/100 @ A3		ELEVATIONS AND SECTION AS EXISTING		