



NOTES
All levels and dimensions to be checked on site prior to construction / fabrication, report discrepancies immediately. Scale for Planning purposes only. This drawing is copyright protected.

REVISION

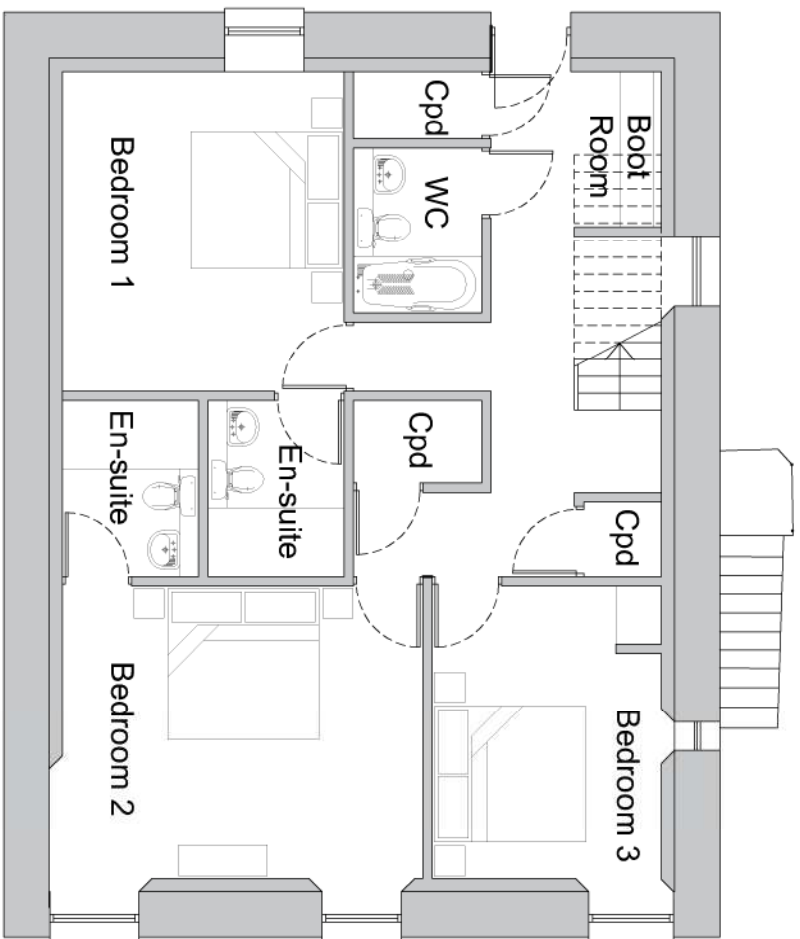


Field Barn
Existing Ground Level Plan

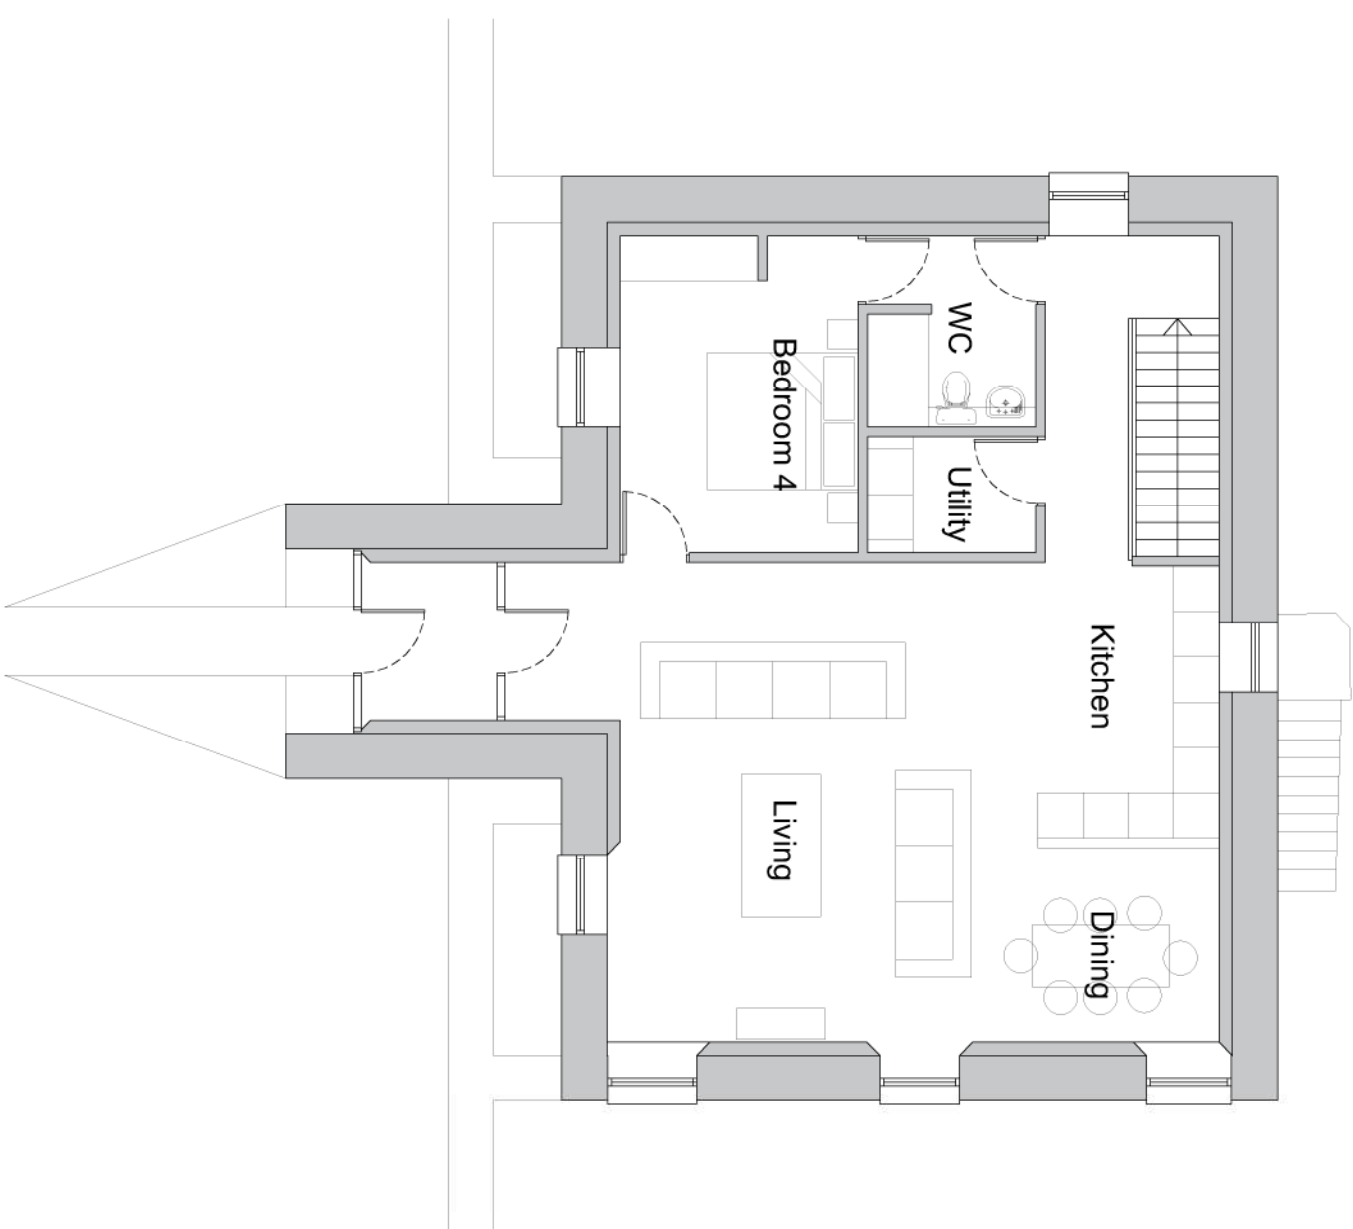

Field Barn
Existing Upper Entrance Level Plan

PLANNING

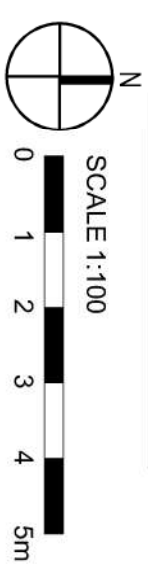

DATE	•	18.12.24	DRAWN	•	RL
SCALE	•	1:100	CHECKED	•	LM

PROJECT
Alder House Farm
Field Barn

DRAWING
Proposed Floor Plans



12 CARPENTER STREET • PERTH • PH1 5LZ
01738 230360
WWW.PTRAILARCHITECTS.CO.UK

DRAWING No.
24009_PL(20)202