


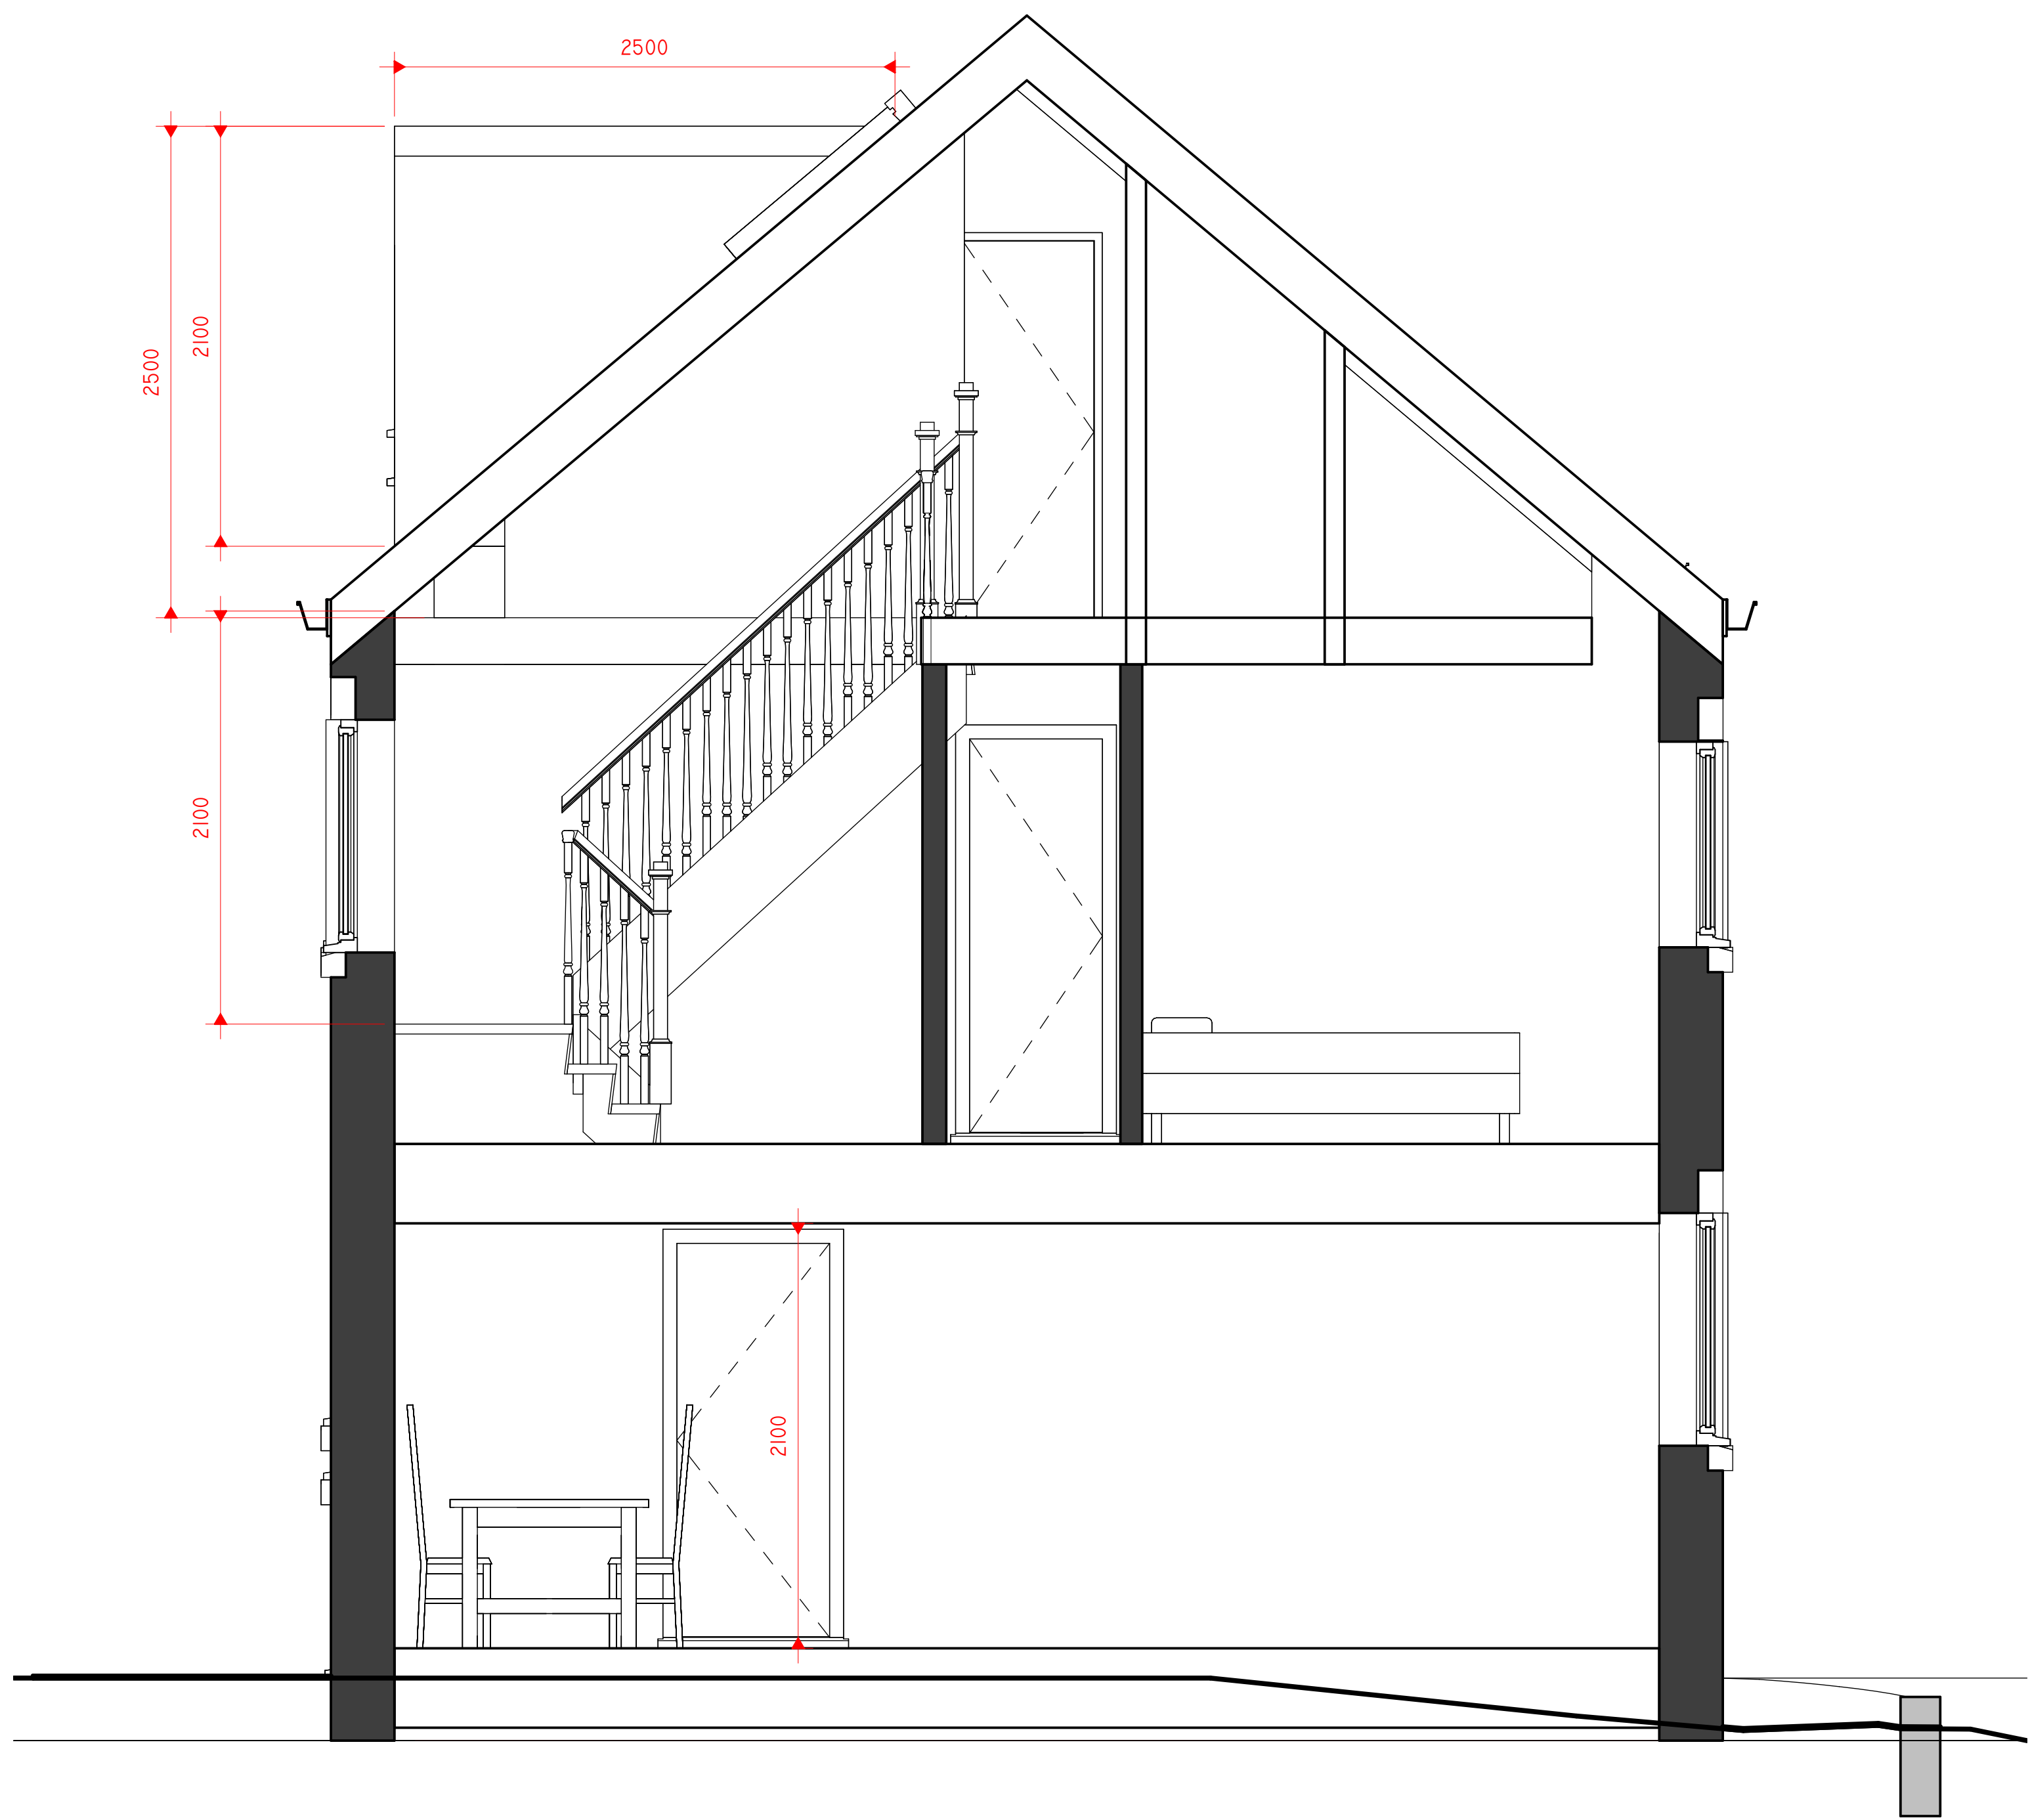

1 Section 1
1 : 25

Peter Hitchen
Architects

Marathon House
The Sidings Business Park
Whalley, BB7 9SE

01254 823 885

www.peterhitchenarchitects.co.uk

NOTES:

For the planning application only

No.	Description	Date

CLIENT: Mr & Mrs Smith
Holly House, 8 Station rd,
Rimington, Lancashire,
BB74DR

PROJECT: Additonal storey & alterations

SHEET: PROPOSED SECTIONS

Project number PHA/979

Date 08/08/2025

Drawn by LW

Checked by PH

A4.2

Scale 1 : 25

Sheet size A1