


Copyright:
 This drawing is the sole copyright of Daniel Wood Architect's any reproduction in any form is forbidden unless permission is granted in writing.
 Do not scale from this drawing, any discrepancies on site should be brought to the attention of Daniel Wood Architect's.
 Work and materials must comply with the current building regulations and any relevant codes of practice, and must be read in conjunction with the building specification and any other consultants or sub-contractor information.

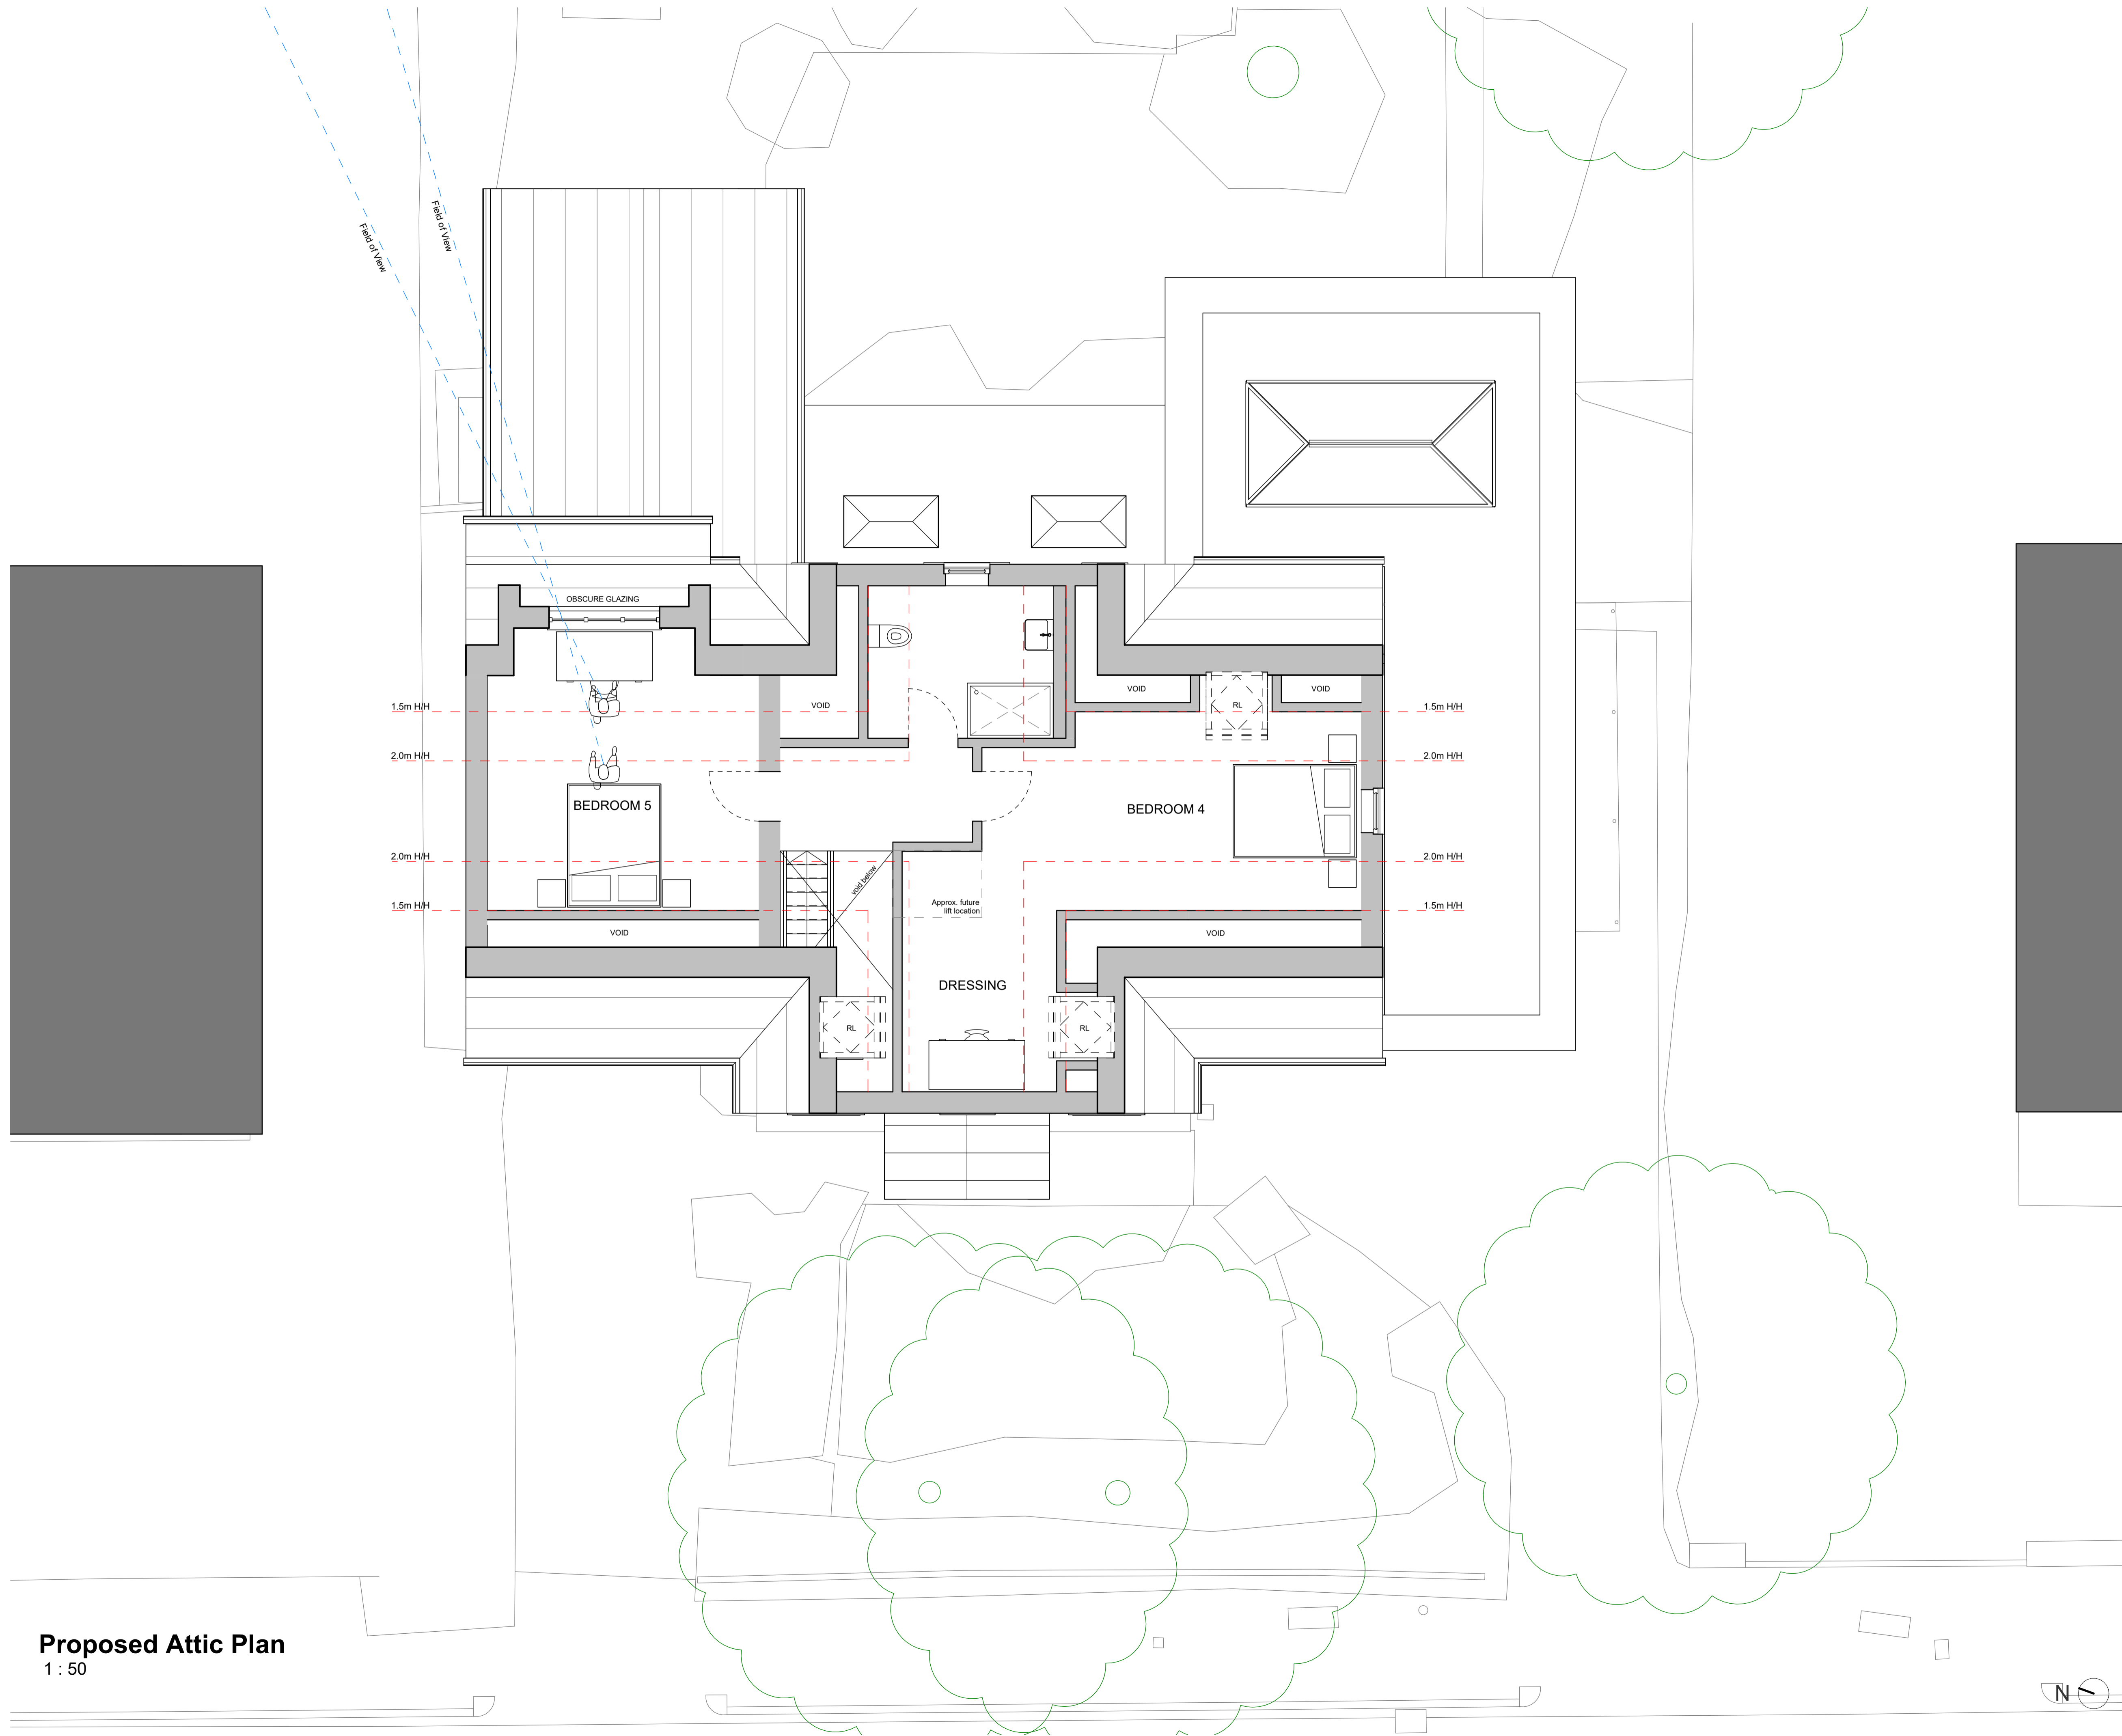

Proposed Attic Plan
 1 : 50

revision date	description	drawn	ck'd
2	20/01/26 FIELD OF VIEW ADDED		
1	08/01/25 PLANNING UPDATES		
0	12/08/25 PLANNING SUBMISSION		

project:
14 Lancaster Drive
Clitheroe, BB7 2PD
 drawing:
Proposed Attic Plan

date: **02/07/25** status: **PLANNING**
 scale: **1:50** Sheet size: **A1**

job number	orig	zone	level	type	role	drawing number	rev
25001-	DW+	00-	01-	DR-	A-	0106	2

