




Catering Unit
Elevation South

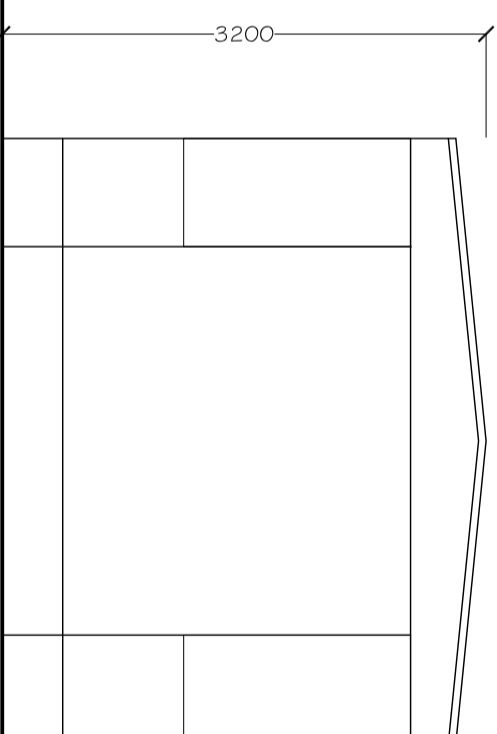


Catering Unit
Elevation West

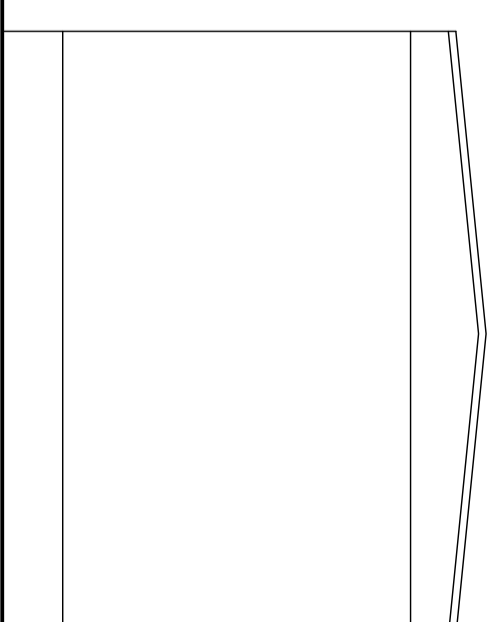


Catering Unit
Elevation East

 


WC Block
Elevation South

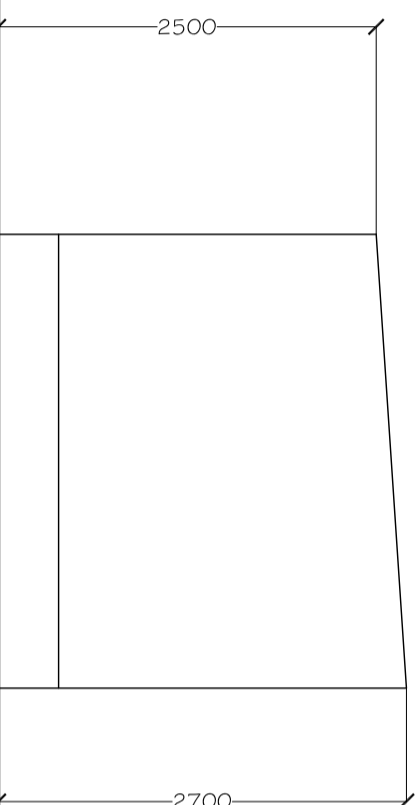


WC Block
Elevation East

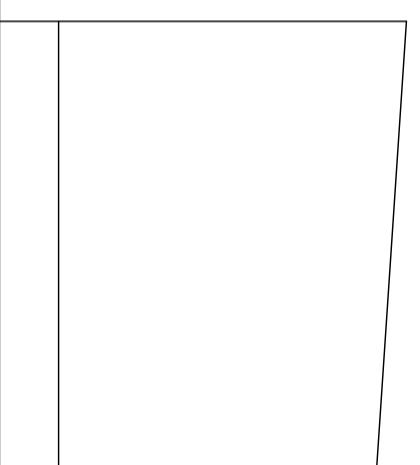


WC Block
Elevation West

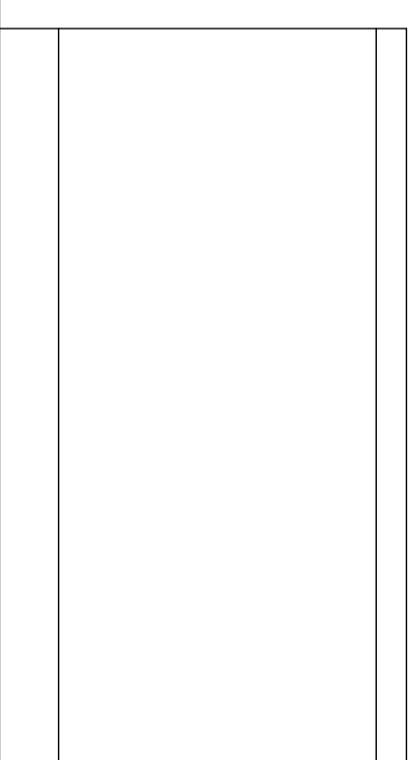

WC Block
Elevation North

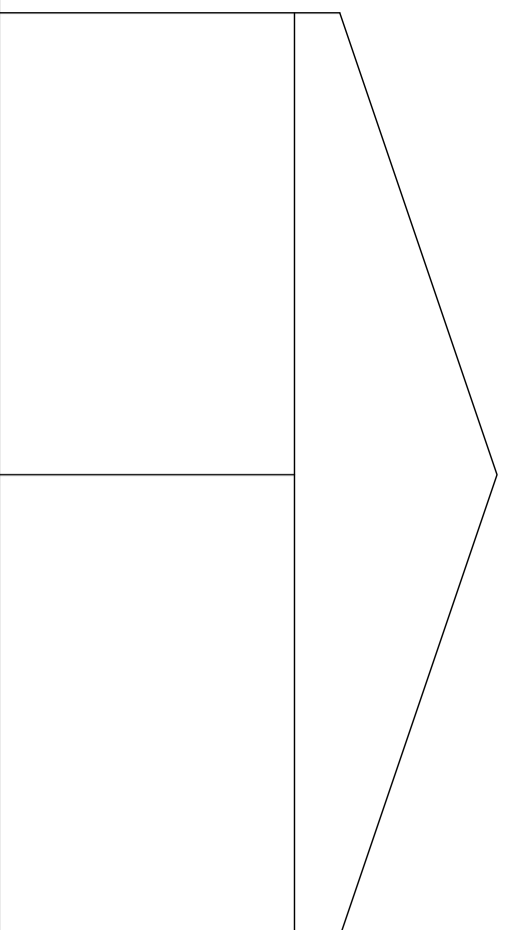

Storage Unit
Elevation South - West
Elevation North - East

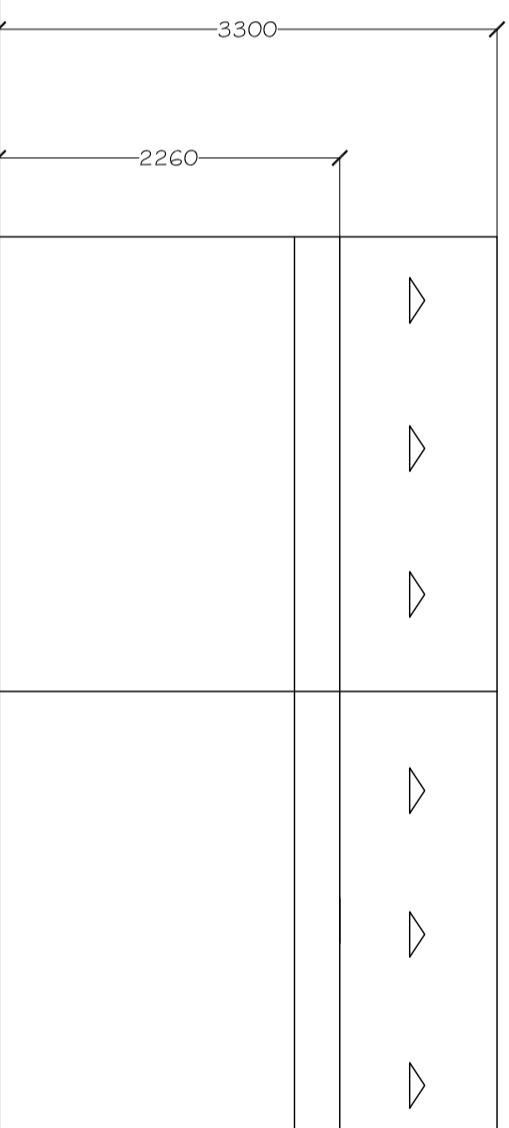

Storage Unit
Elevation South - East
Elevation North - West

Bowland Wild Boar Park

**Bowland Wild Boar Park,
Chipping**

Structure Elevations

Dwg No. **A4011-PL22** Rev.

Scale **1:50** Sheet Size **A2**

Date **October 2025**

Drawn **DME** Checked Approved



PSA Design Ltd
The Old Bank House, 6 Berry Lane,
Longridge, Preston, PR3 3JA
Tel. 01772 786066
www.psadesign.co.uk
mail@psadesign.co.uk