


Notes:

1. Notes

PROPOSED REFUSE STORE ELEVATIONS


SCALE 1:50

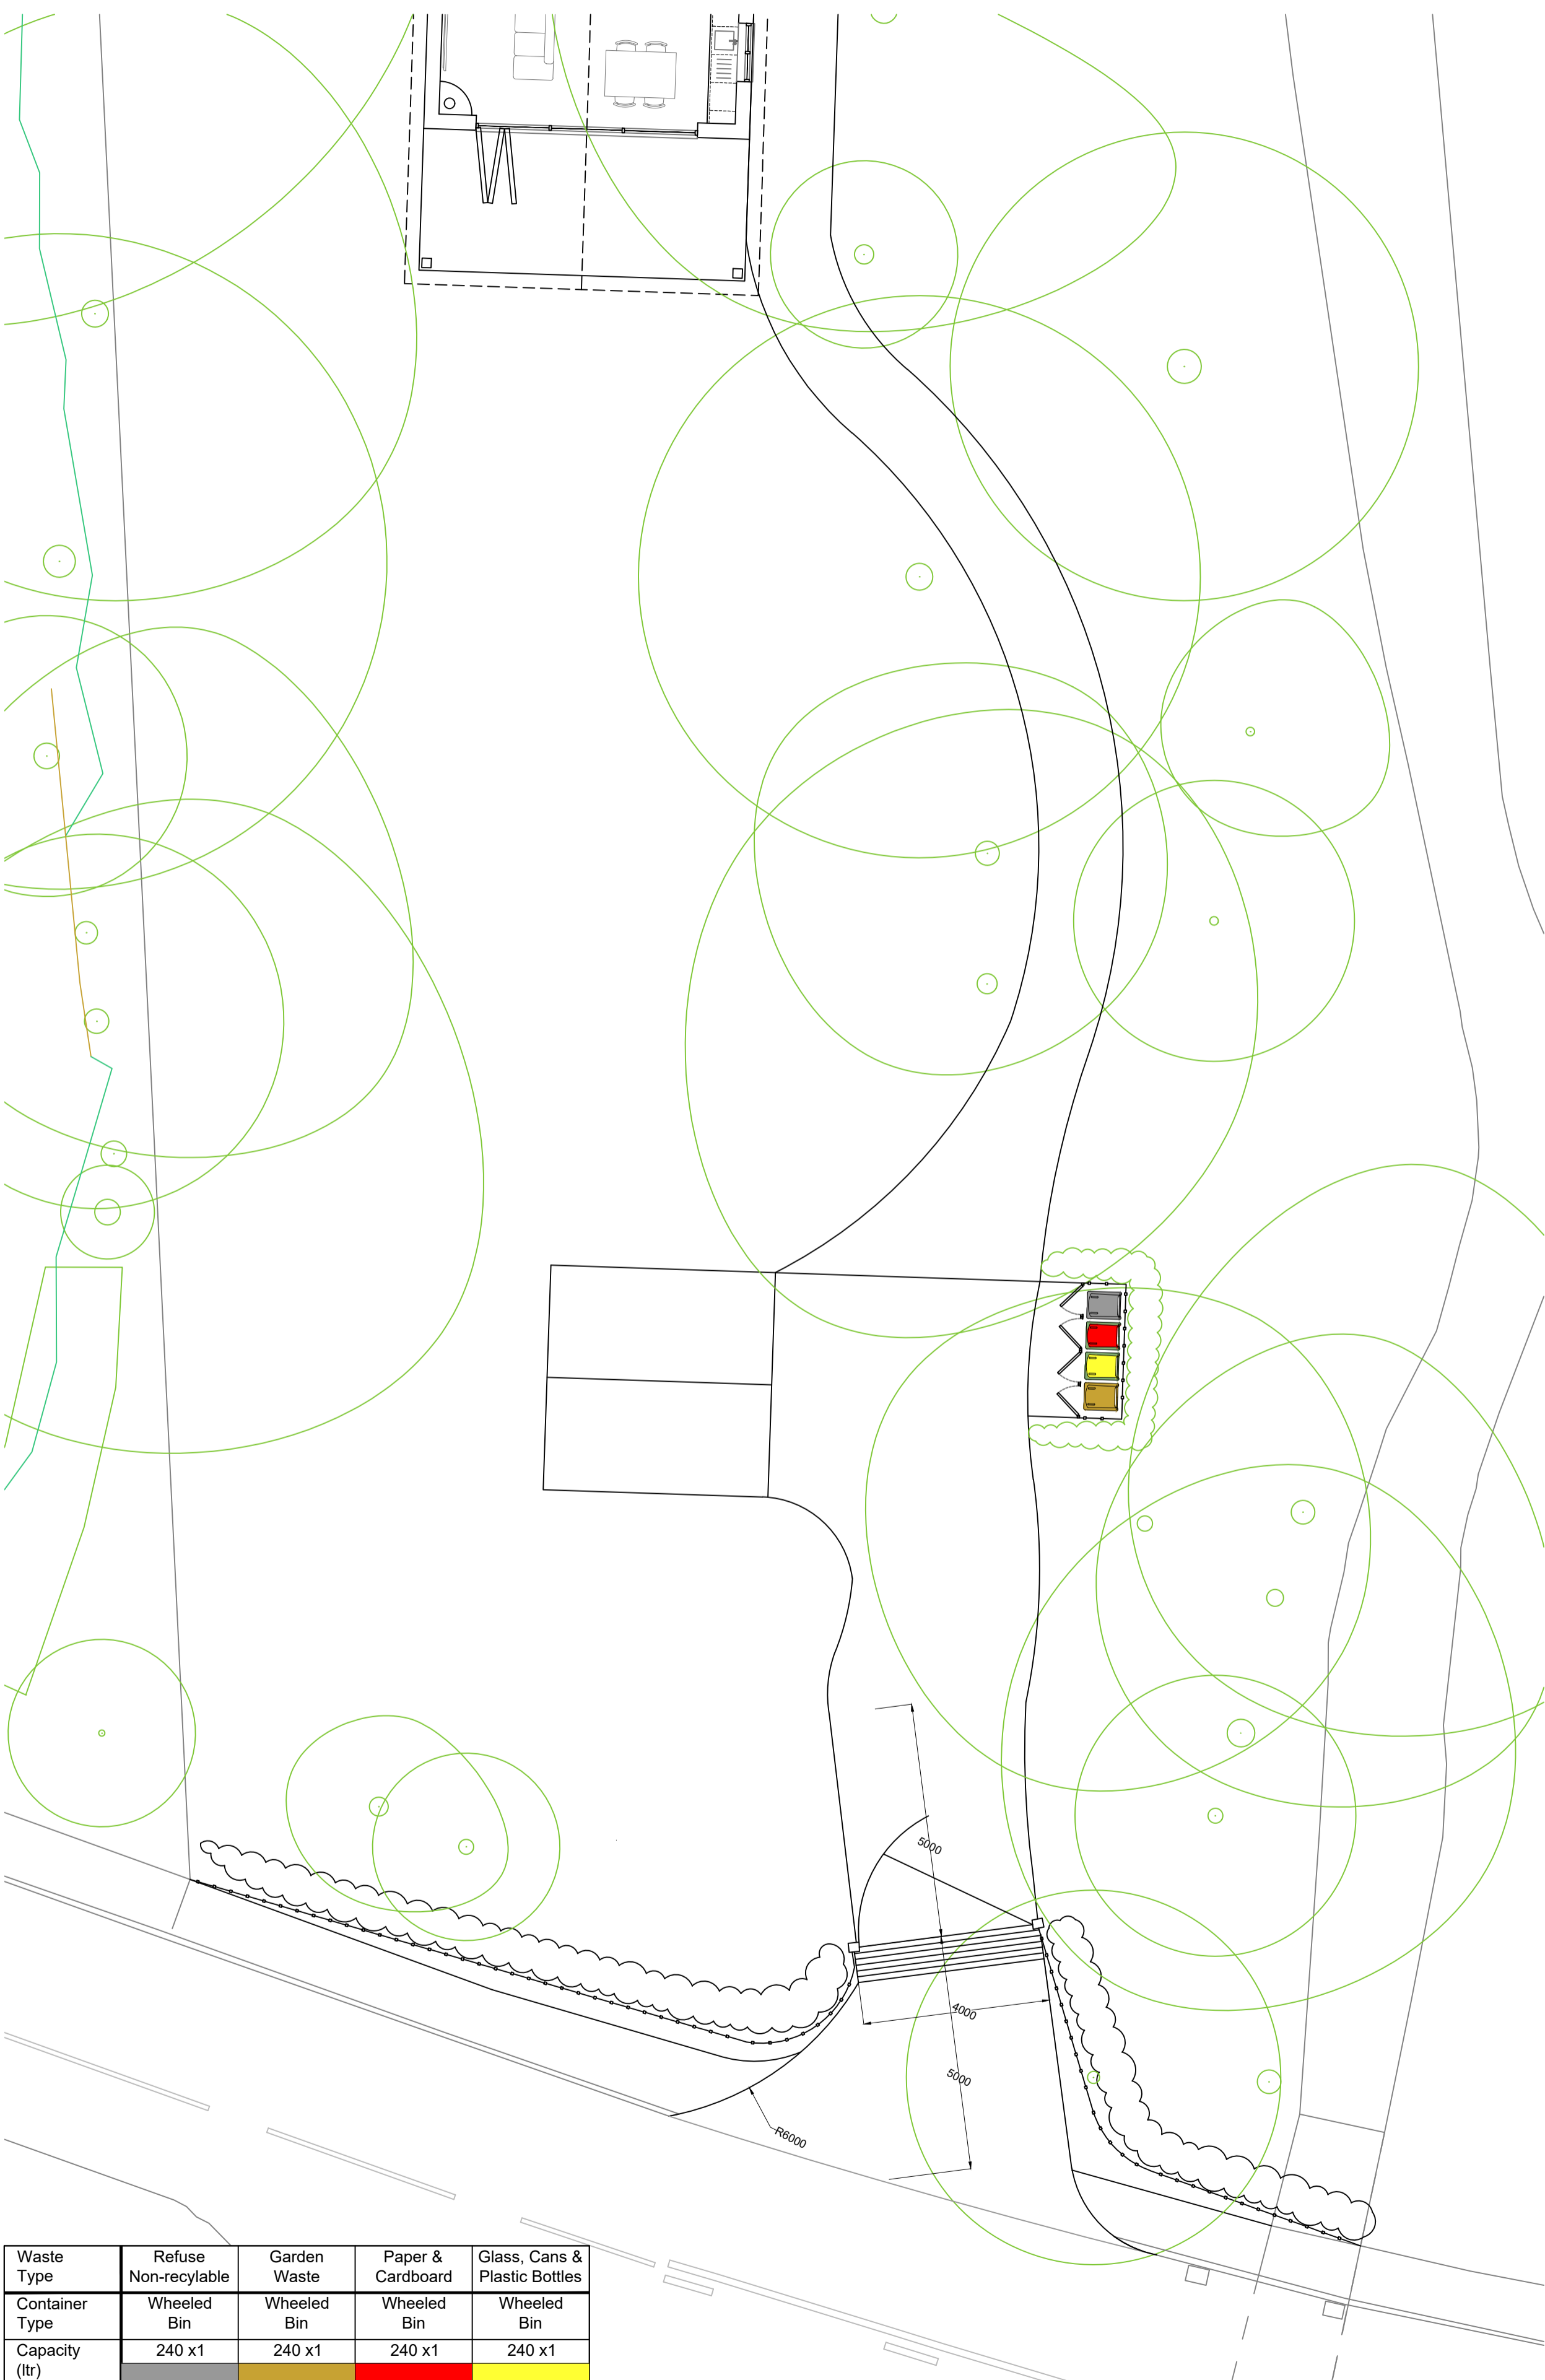

Waste Type	Refuse Non-recyclable	Garden Waste	Paper & Cardboard	Glass, Cans & Plastic Bottles
Container Type	Wheeled Bin	Wheeled Bin	Wheeled Bin	Wheeled Bin
Capacity (ltr)	240 x1	240 x1	240 x1	240 x1

PROPOSED REFUSE PLAN

SCALE 1:100

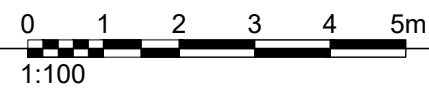

REV: DESCRIPTION: BY: DATE:
 © All works copyright of Black Barn Architecture
 This drawing has been produced for Mr Hull for in relation to Longridge Road and prepared solely for the status indicated. It is not for use by any other person or for any other purpose.
 STATUS:

Stage 3 - Spatial Coordination



SITE:
 Longridge Road
 Hurst Green
 Lancashire
 BB7 9QP

CLIENT:
 Mr Hull

JOB TITLE:
 Hazel-Mere

DRAWING TITLE:
 Proposed Refuse Plan

DATE:	DRAWN:	CHECKED:	PAPER SIZE:
10/09/24	CR	MS	A2 (420x594mm)
JOB NO:	DRAWING NO:	REVISION:	
BBA_232	P03	B	