


Existing Section A
1:50 Scale

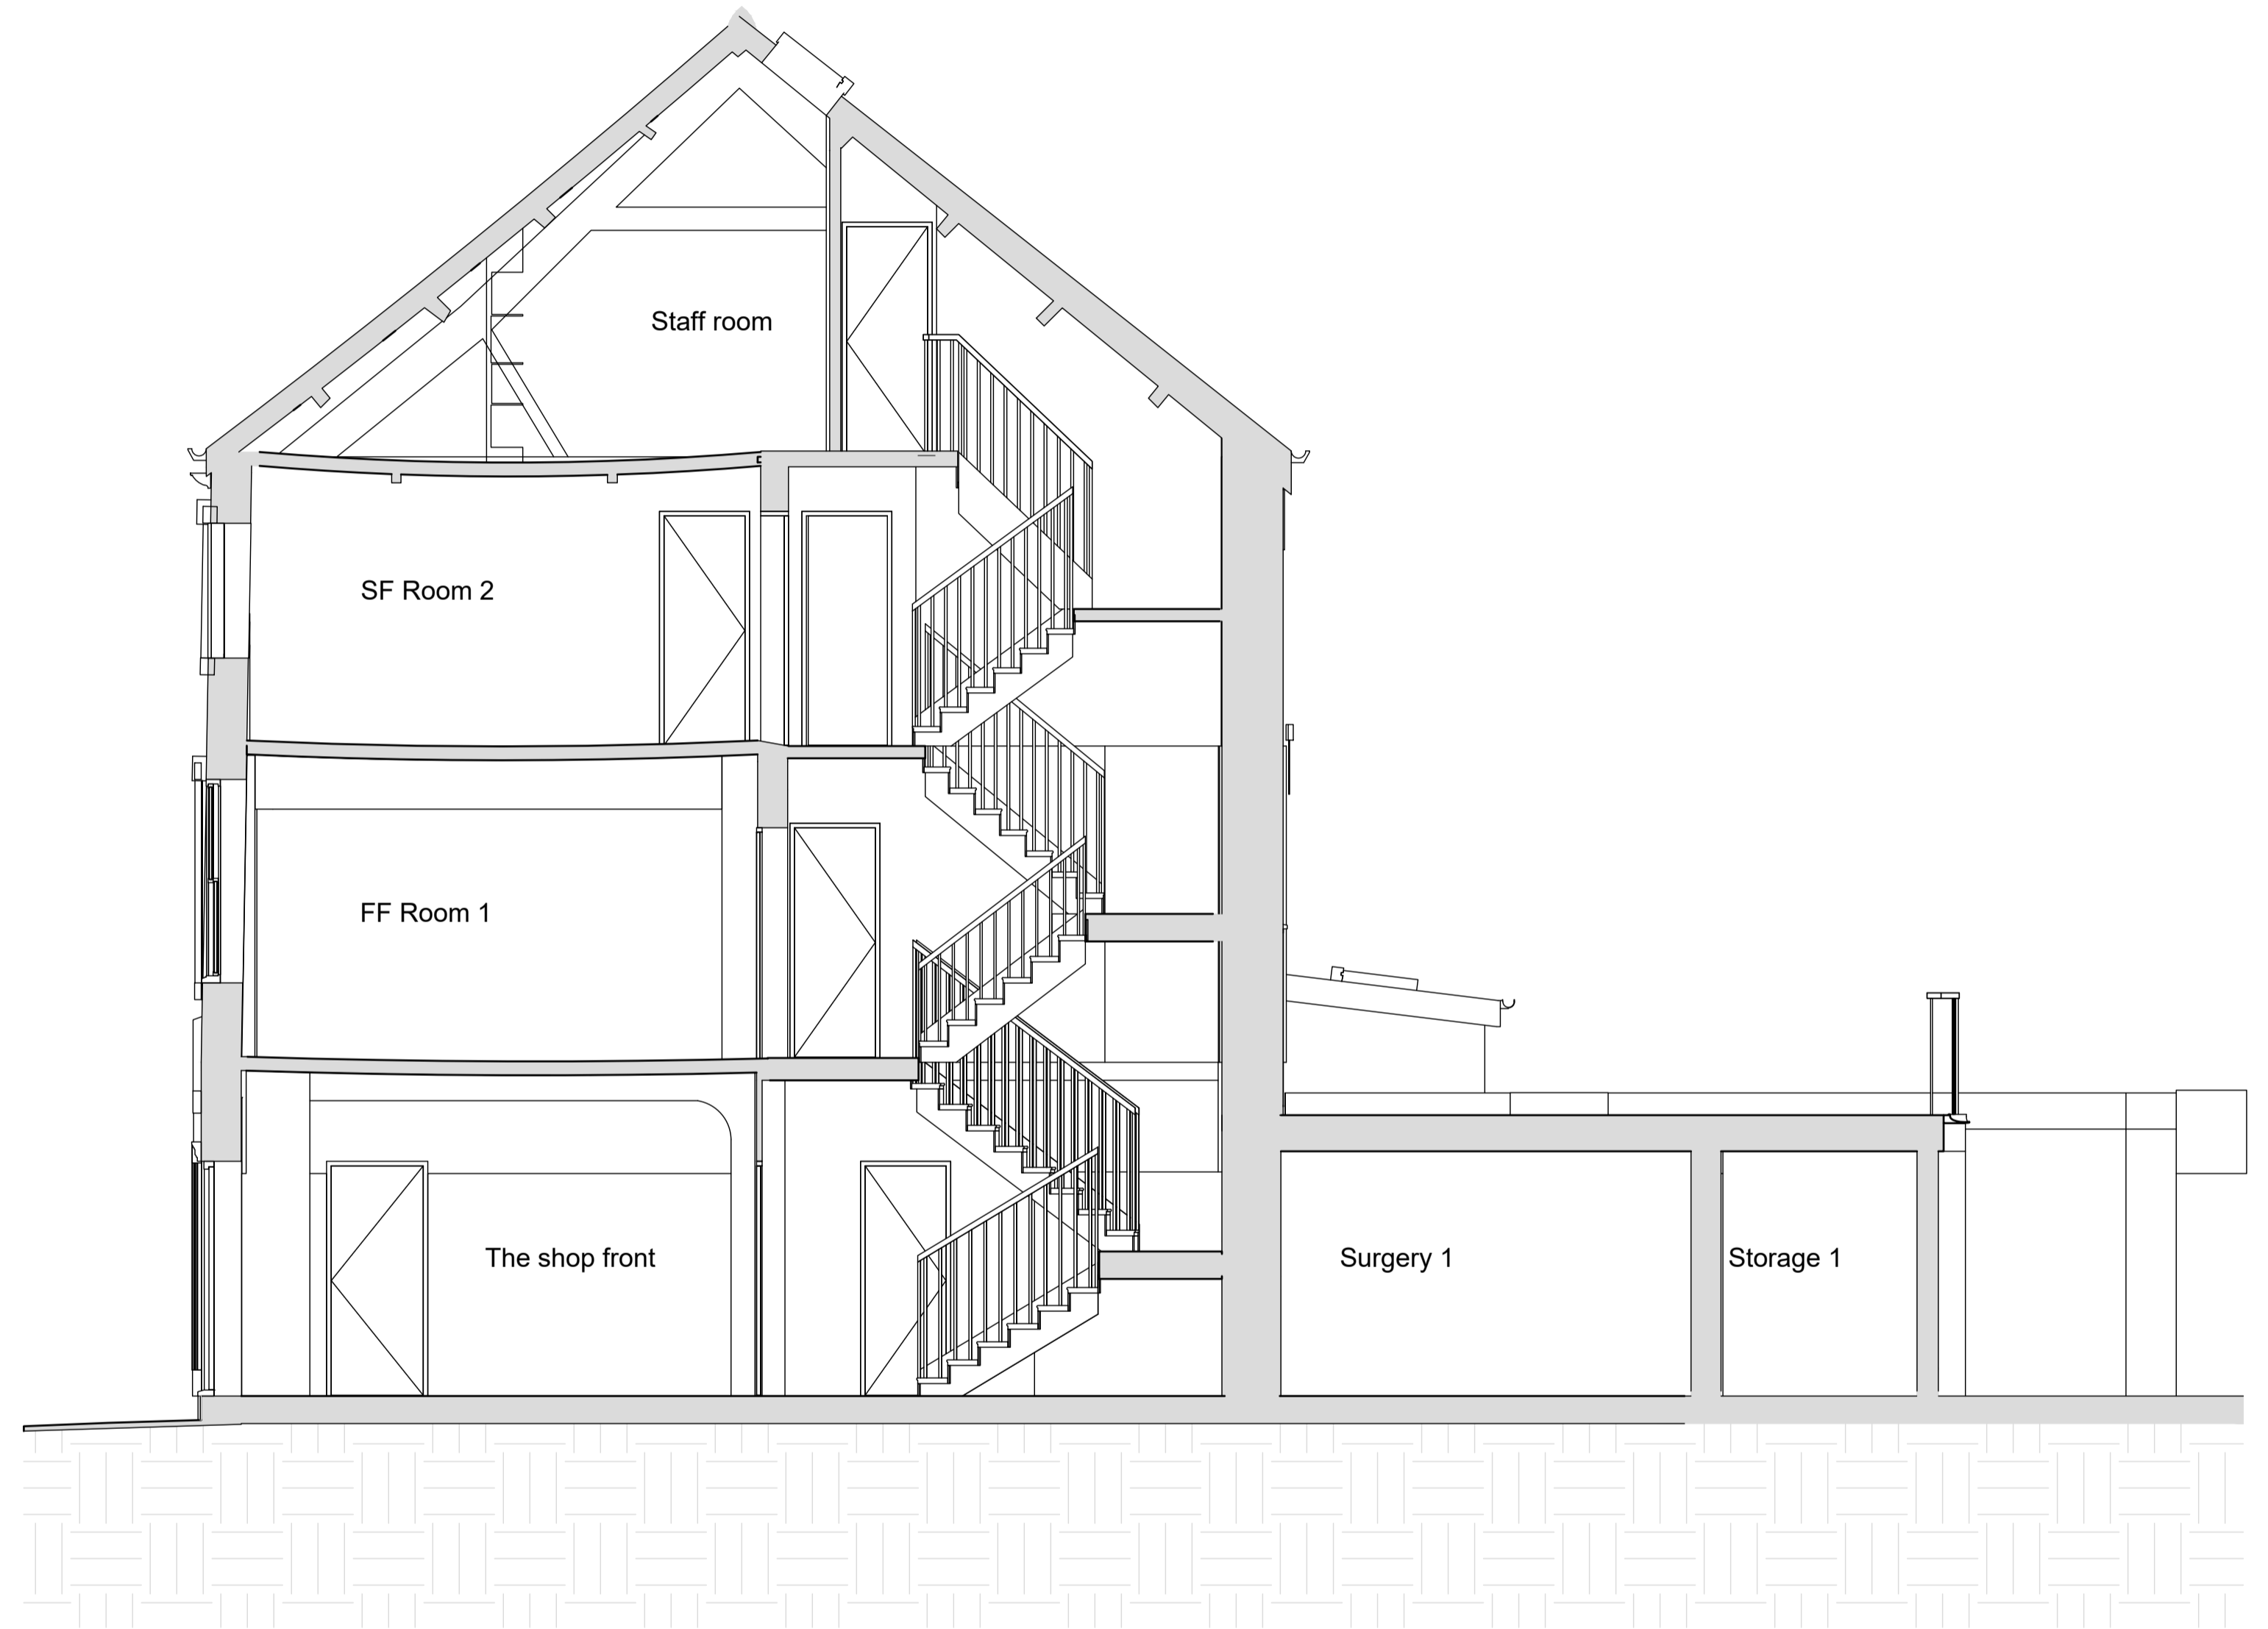

Existing Section B
1:50 Scale

rev	date/n/s	description
project		
33 King St Whalley Internal Refurbishment / Repairs		
drawing title		
33 King Street Whalley Clitheroe BB7 9SP		
dwg purpose		
Retrospective Consent Existing Sections A and B		
Harrison Architecture LTD 38 Salthill Road Clitheroe Lancashire BB7 1NU Email: Craig_leigh_harrison@yahoo.co.uk Mobile: 07539 302831		
scale	1:50	
@ sheet size	A1	
KS01	007	
job number	drawing number	revision