


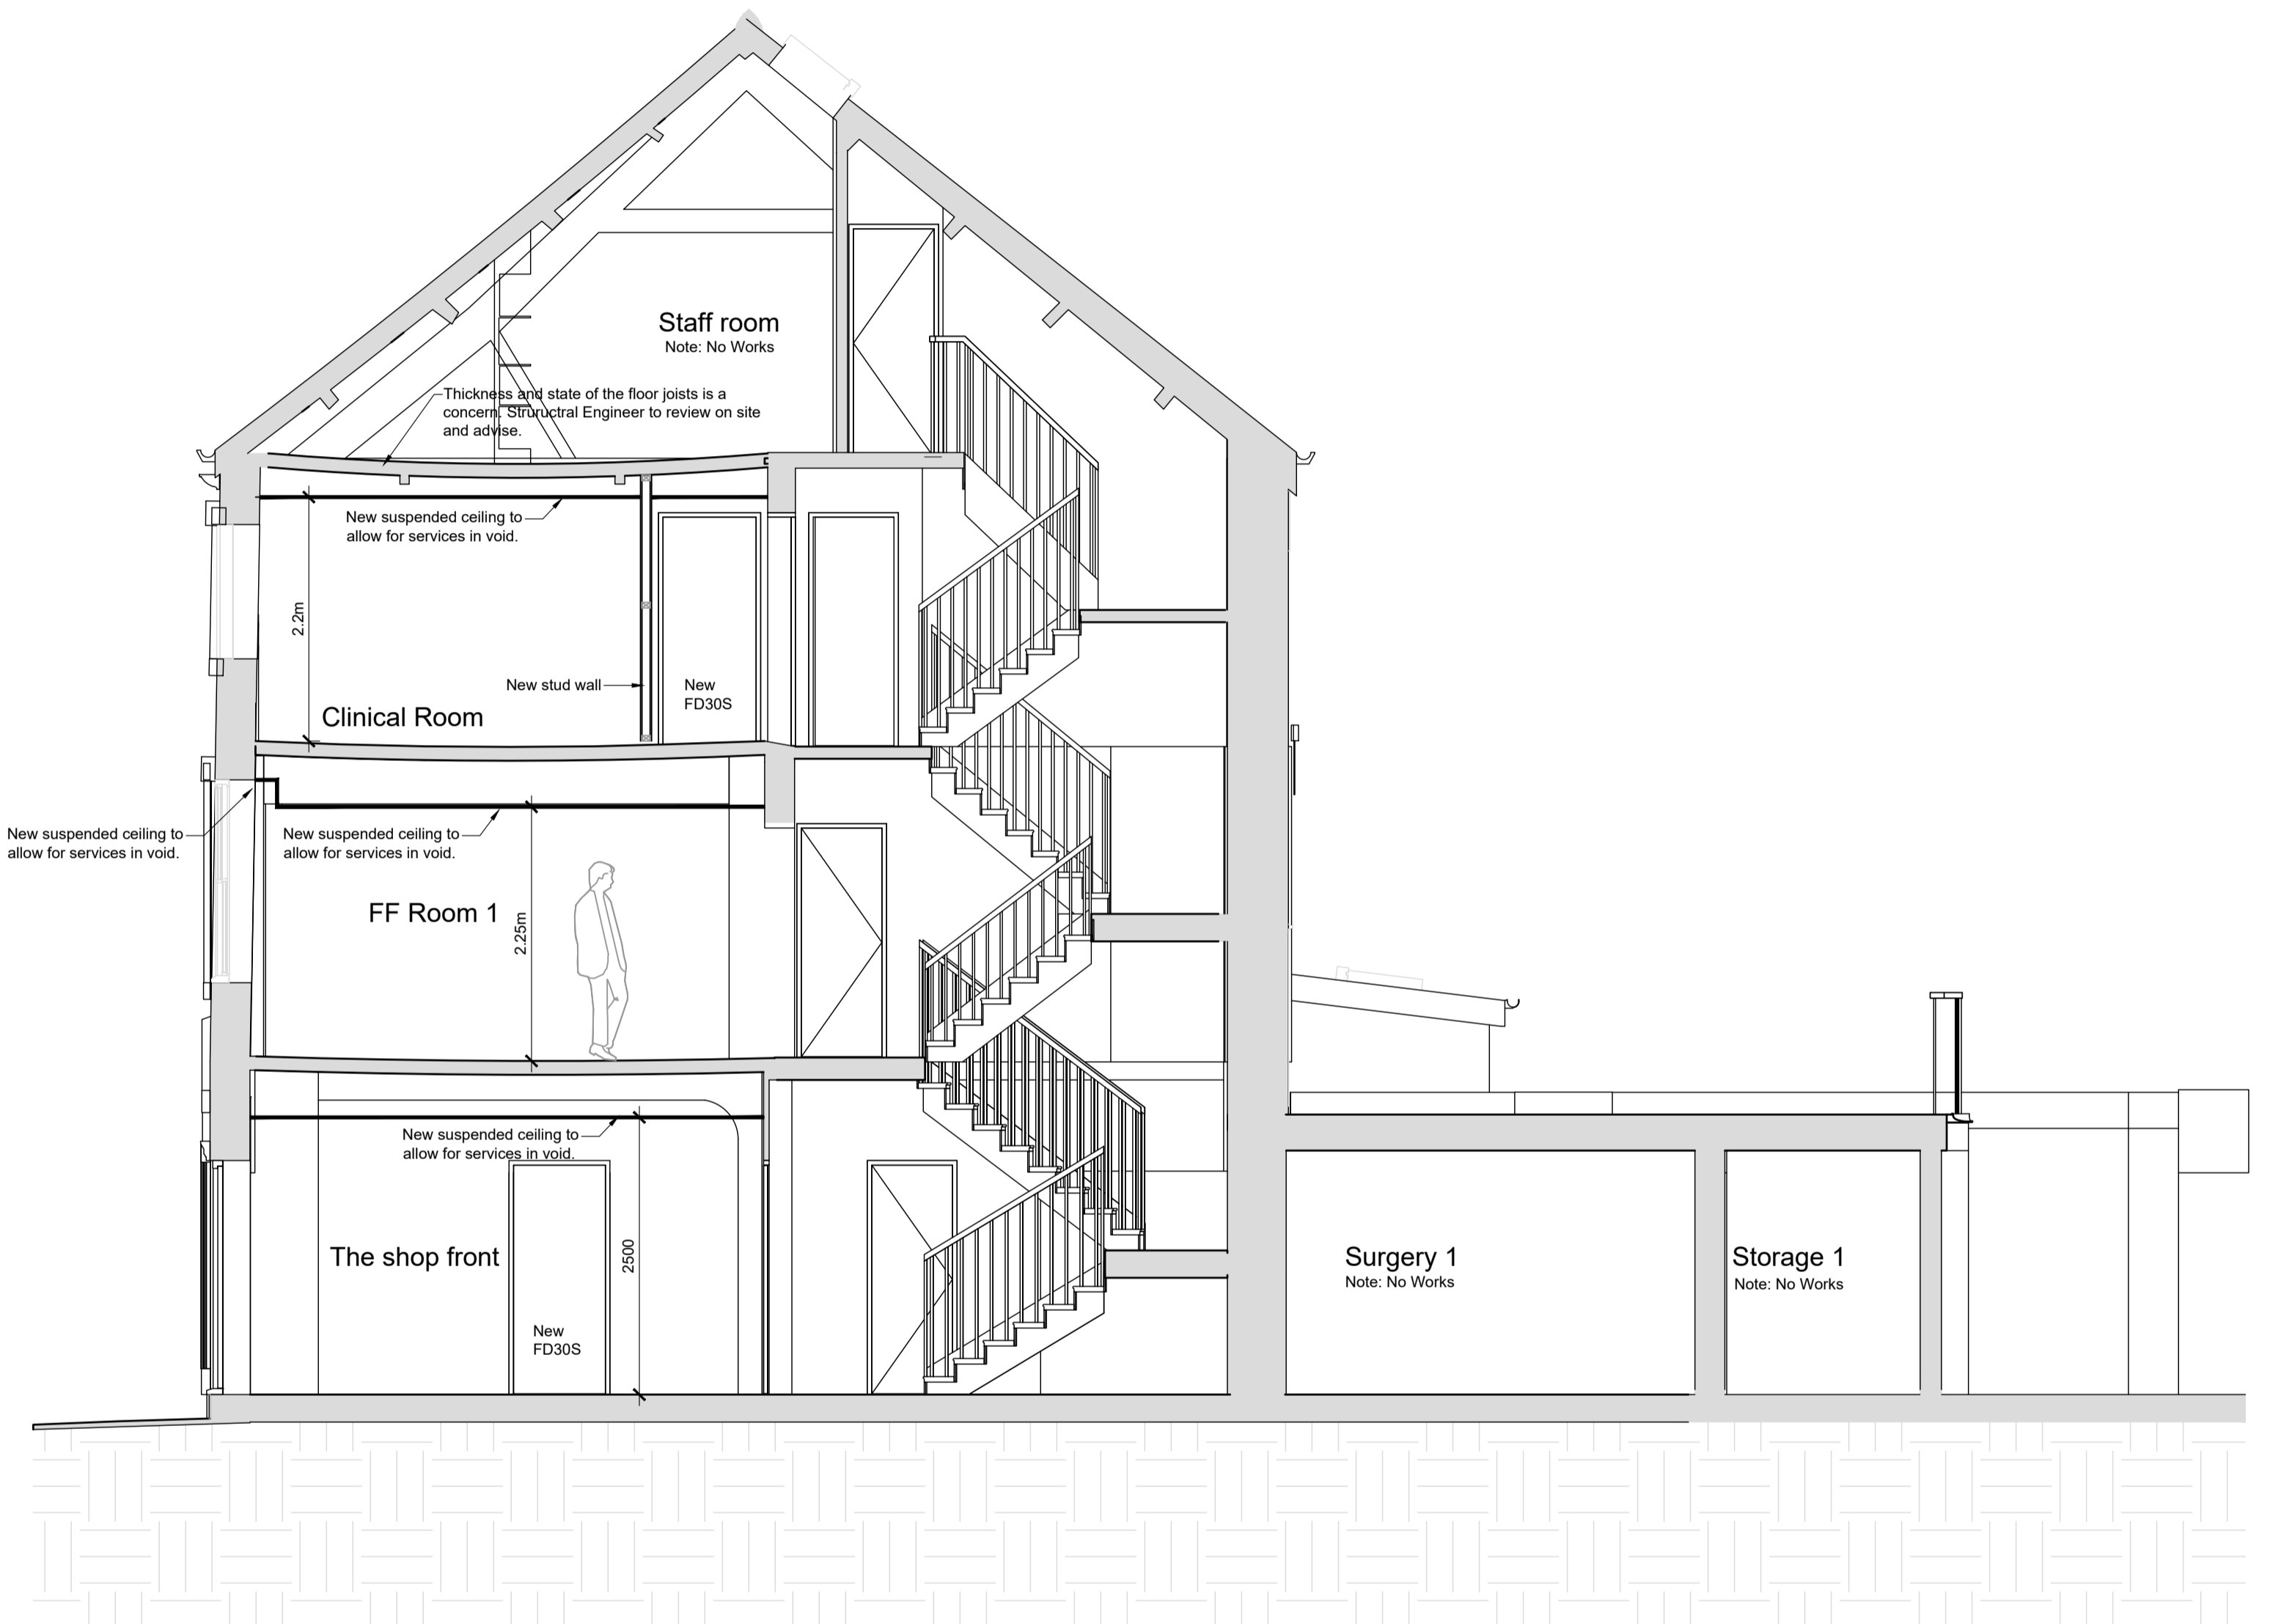

Proposed Section A  
1:50 Scale



Proposed Section B  
1:50 Scale

rev	date/n/s	description
project		
33 King St Whalley Internal Refurbishment / Repairs		
drawing title		
33 King Street Whalley Clitheroe BB7 9SP		
dwg purpose		
Retrospective Consent Proposed Sections A and B		
Harrison Architecture LTD 38 Salthill Road Clitheroe Lancashire BB7 1NU Email: Craig_leigh_harrison@yahoo.co.uk Mobile: 07539 302831		
scale 1:50		
@ sheet size A1		
KS01	009	
job number	drawing number	revision