



abbreviations

AB air brick  
 BOL bollard  
 CH cable height  
 CL callings height  
 CL cover level  
 EH eaves height  
 FH false ceiling height  
 FF finished floor level  
 GU gully  
 IC inspection cover  
 MW monitoring well  
 RH ridge/roof height  
 RWP rainwater pipe  
 SP sign post  
 SVP soil vent pipe  
 TL threshold level  
 TP telegraph pole  
 TW top of wall  
 UB underside of beam

notes  
 All levels and coordinates relate to OSGB36(15) using ONSD data.  
 Levels defining edge of carriageway are observed at channel (bottom of kerb).

This drawing must be printed in colour, if this text is not RED the drawing must be reprinted.  
 Do not scale, use figured dimensions only. All dimensions to be checked on site. This drawing should be printed and read at the original size, as stated in title block. Stanton Andrews accepts no liability for use of this drawing by parties other than the party for whom it was prepared or for purposes other than those for which it was prepared.  
 Drawing is to be read in conjunction with all relevant consultants and specialist drawings.  
 'As existing' drawings based on information provided by others - no measured survey of the property has been undertaken by the architect.  
 This drawing is subject to copyright.  
 Stanton Andrews do not accept liability for any loss or degradation of information held in the drawing resulting from the translation from the original file format to any other file format or from the recipient reading of it in any other programme or an earlier version of the programme. Stanton Andrews accepts no liability for use of this drawing by parties other than the party for whom it was prepared or for purposes other than those for which it was prepared.  
 DWG issues - when this drawing is issued in DWG format it is an uncontrolled version and is provided to enable the recipient to prepare their own documents/drawings for which it is solely responsible. It is based on background information current at the time of issue. Stanton Andrews accepts no liability for any alterations to, additions to or discrepancies arising out of changes to such background information which occur after it has been issued by Stanton Andrews.

revision	date	note
A	october 2025	additional information for planning application as requested by LPA

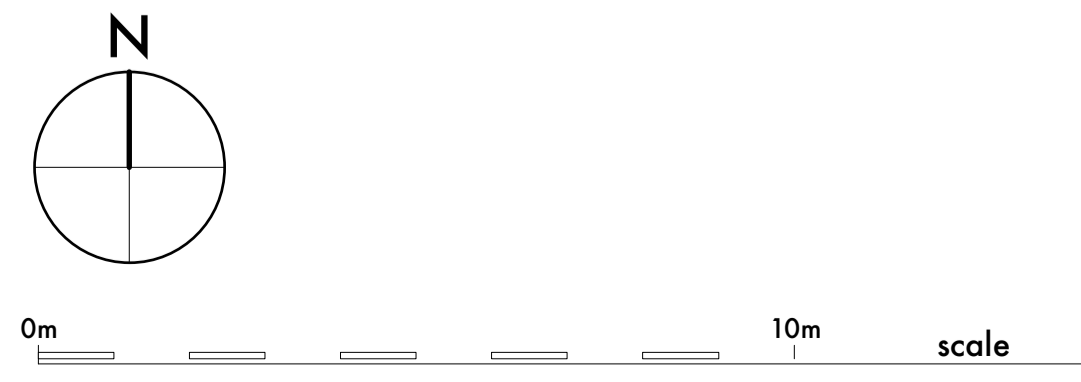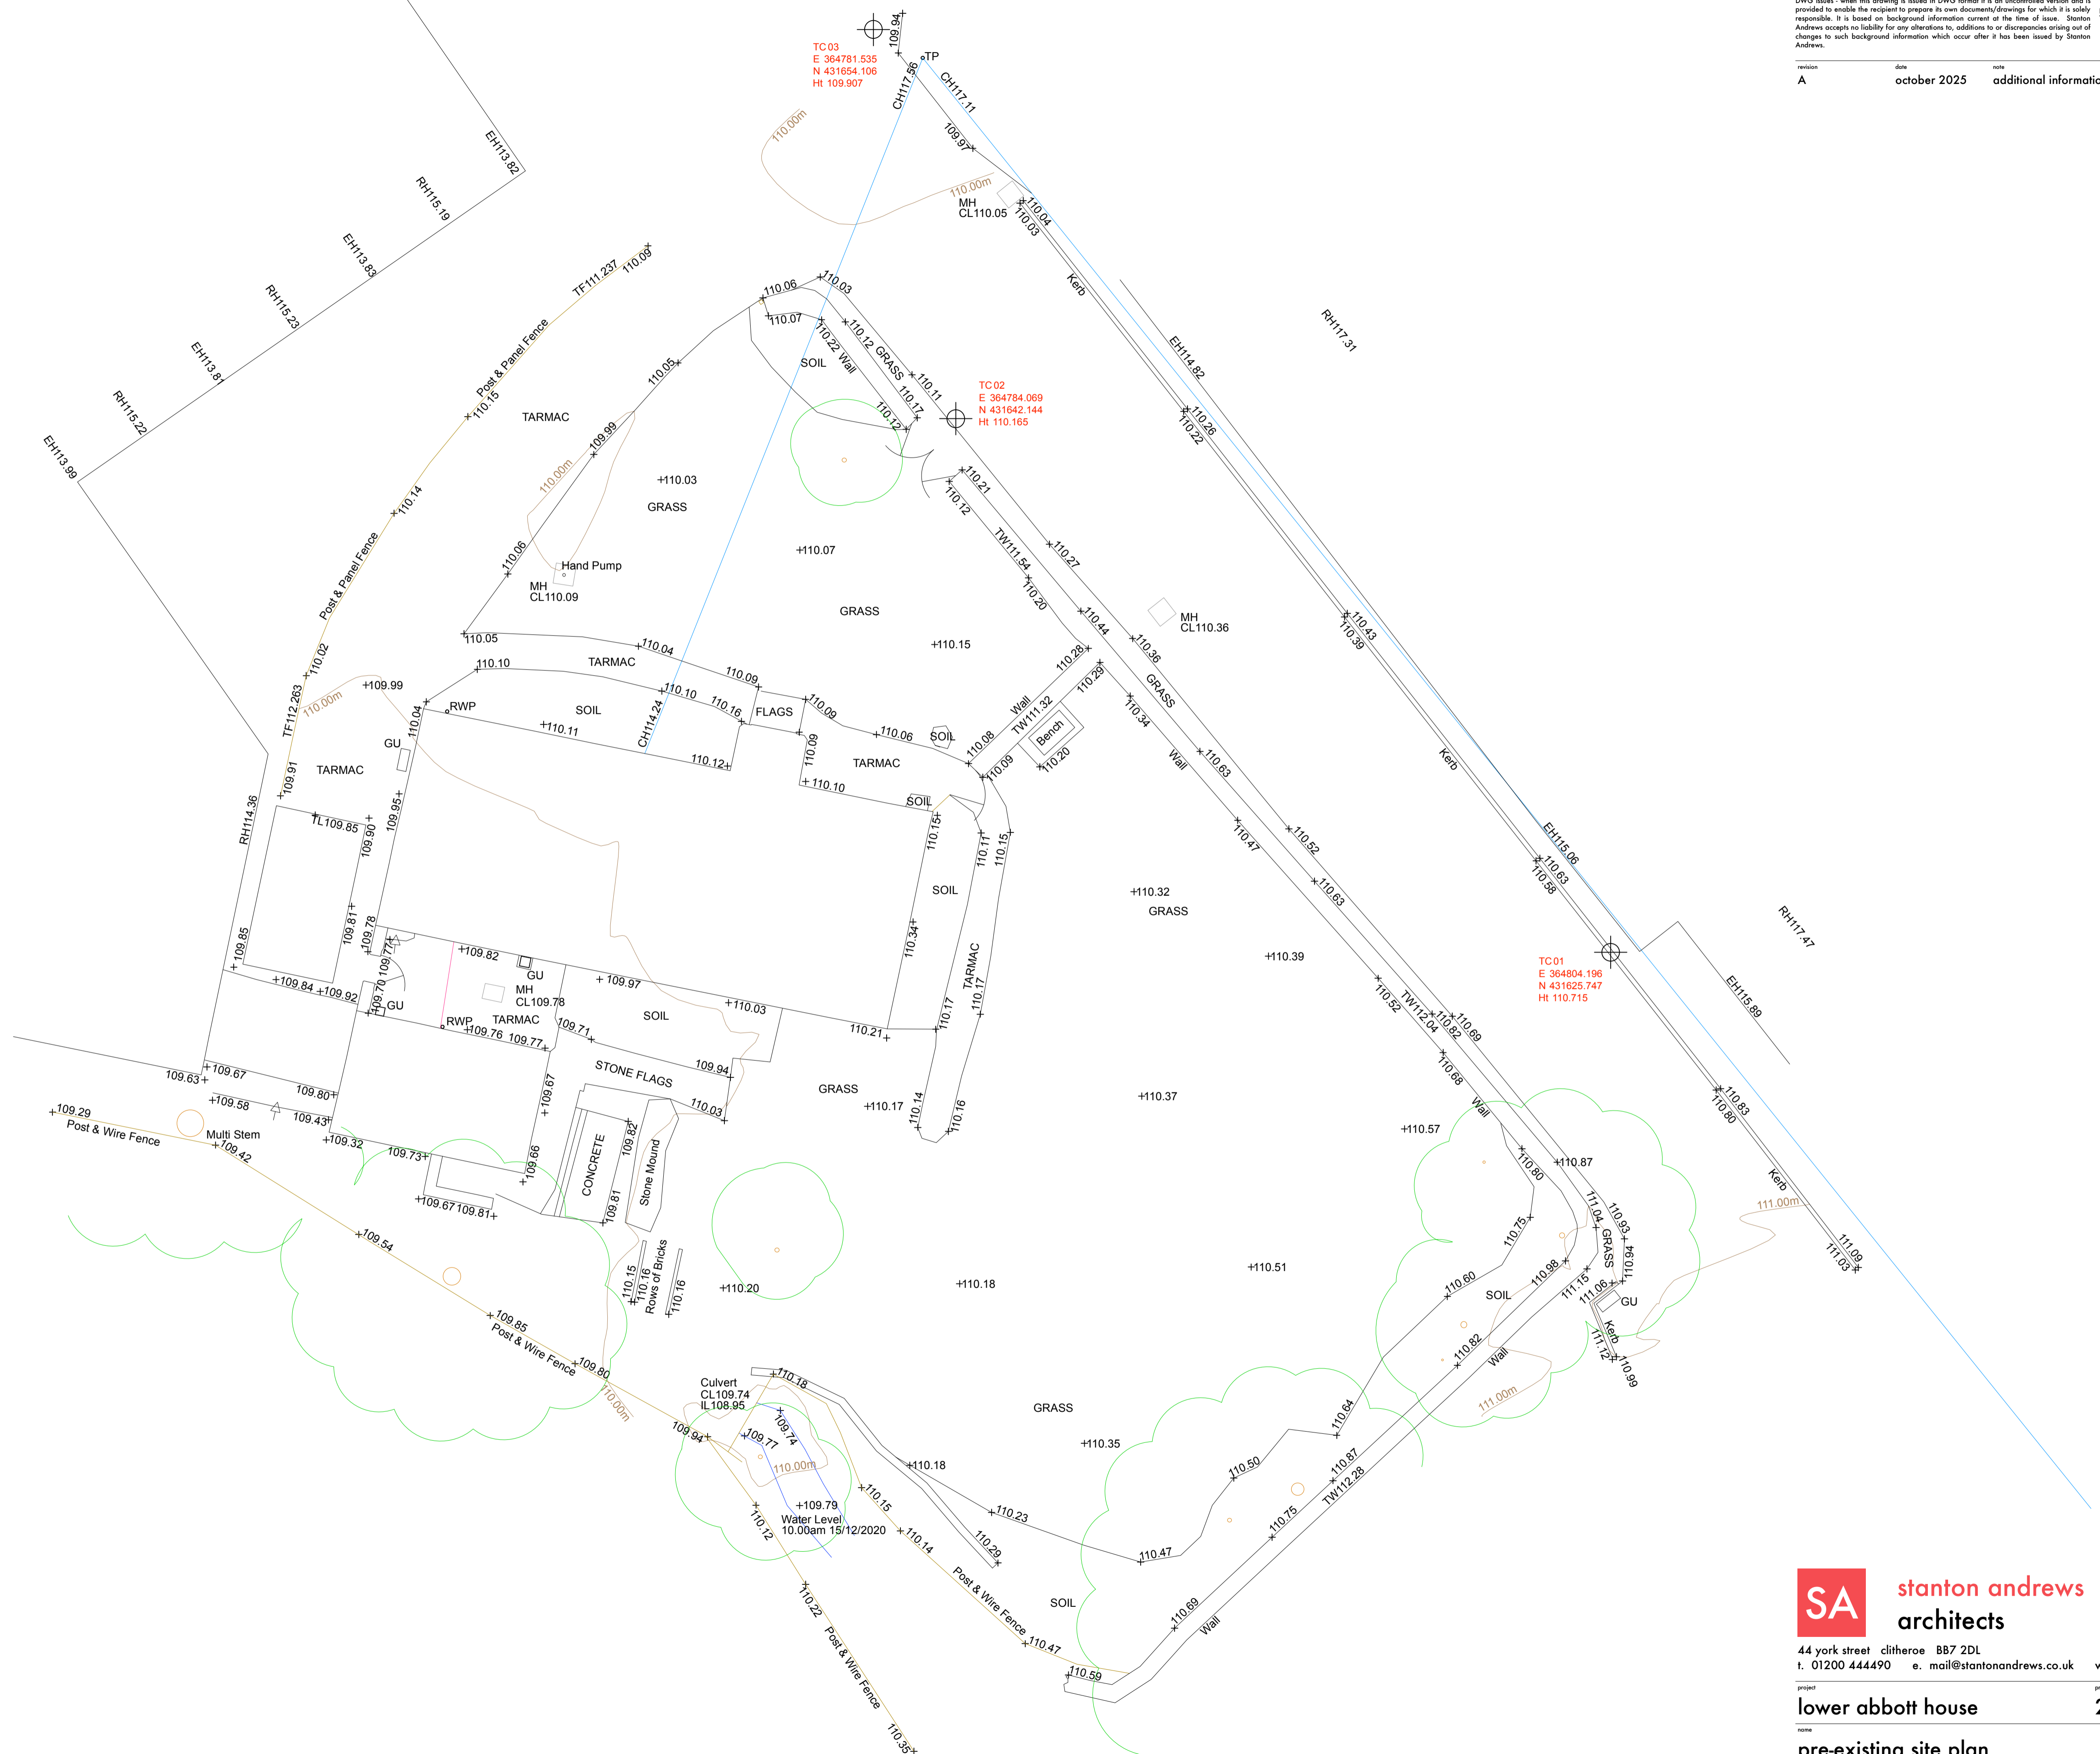



**stanton andrews**  
architects

44 york street clitheroe BB7 2DL  
 t. 01200 444490 e. mail@stantonandrews.co.uk w. stantonandrews.co.uk



Chartered Practice

project	lower abbott house	project number	25.27
name	pre-existing site plan		
scale	1 to 100 @ A1	date	december 2020
status	planning		
revision	A		

EX.04