


Single landscape configuration with row distance of 1,637 mm

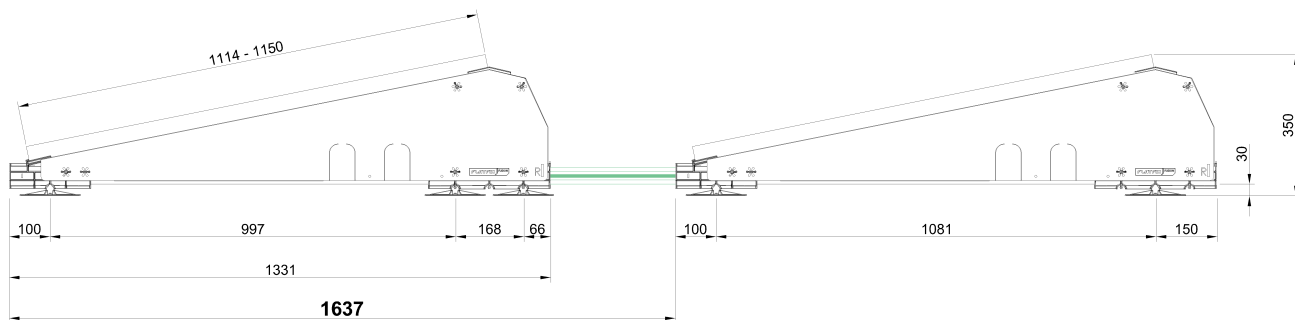

Rear view

