


EXISTING WEST ELEVATION

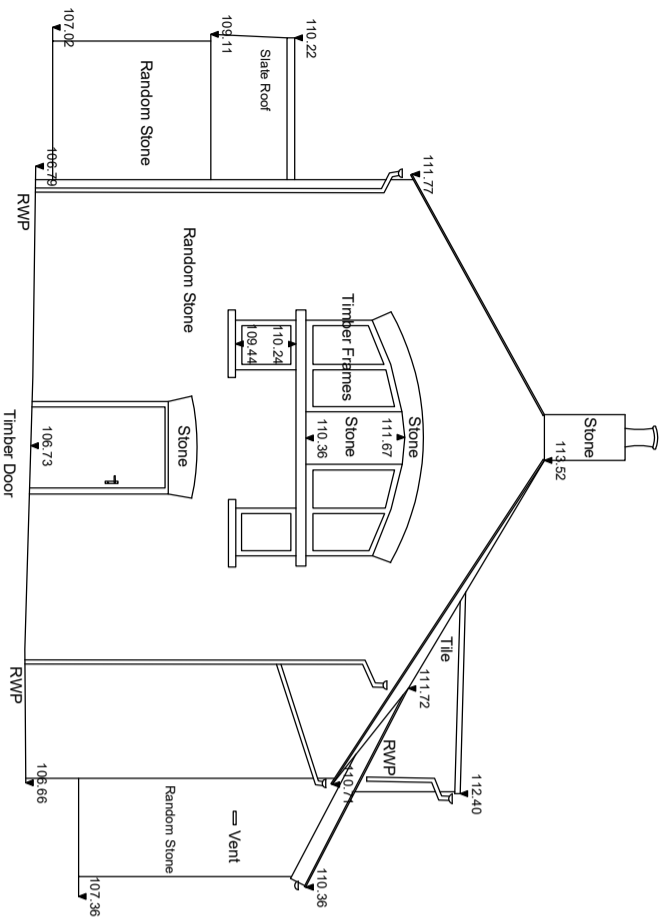

EXISTING SOUTH ELEVATION

©二零二四年 QW+Q Architects Ltd. This drawing is to be used in conjunction with all other project associated drawings and information. Do not scale drawings. Report all errors, omissions and discrepancies to drawing officer prior to construction or installation. This drawing is copyright of the property of QW+Q Architects Ltd.

 Private Residential   Housing   Commercial   Conservation   Domestic Tel: 01200 441769 Email: info@qw+qarchitects.com   Web: www.qw+qarchitects.com	Robinson Barn Weston Clitheroe Lancs BB710A	 Architects Registration Board	Client <b>MR &amp; MRS McDONALD</b>	Scale <b>1:100</b>	Sheet Size <b>A3</b>	Job Number <b>24-055</b>	Drawn By <b>AW</b>	Checked <b>AW</b>
	Project <b>CALDER HOUSE</b> <b>SETTLE ROAD, BOLTON BY BOWLAND</b>		Drawing Title <b>EXISTING ELEVATIONS 1</b>	Drawing Status <b>PLANNING</b>	Drawing Number <b>PL04</b>	Revision -	First Issue -	