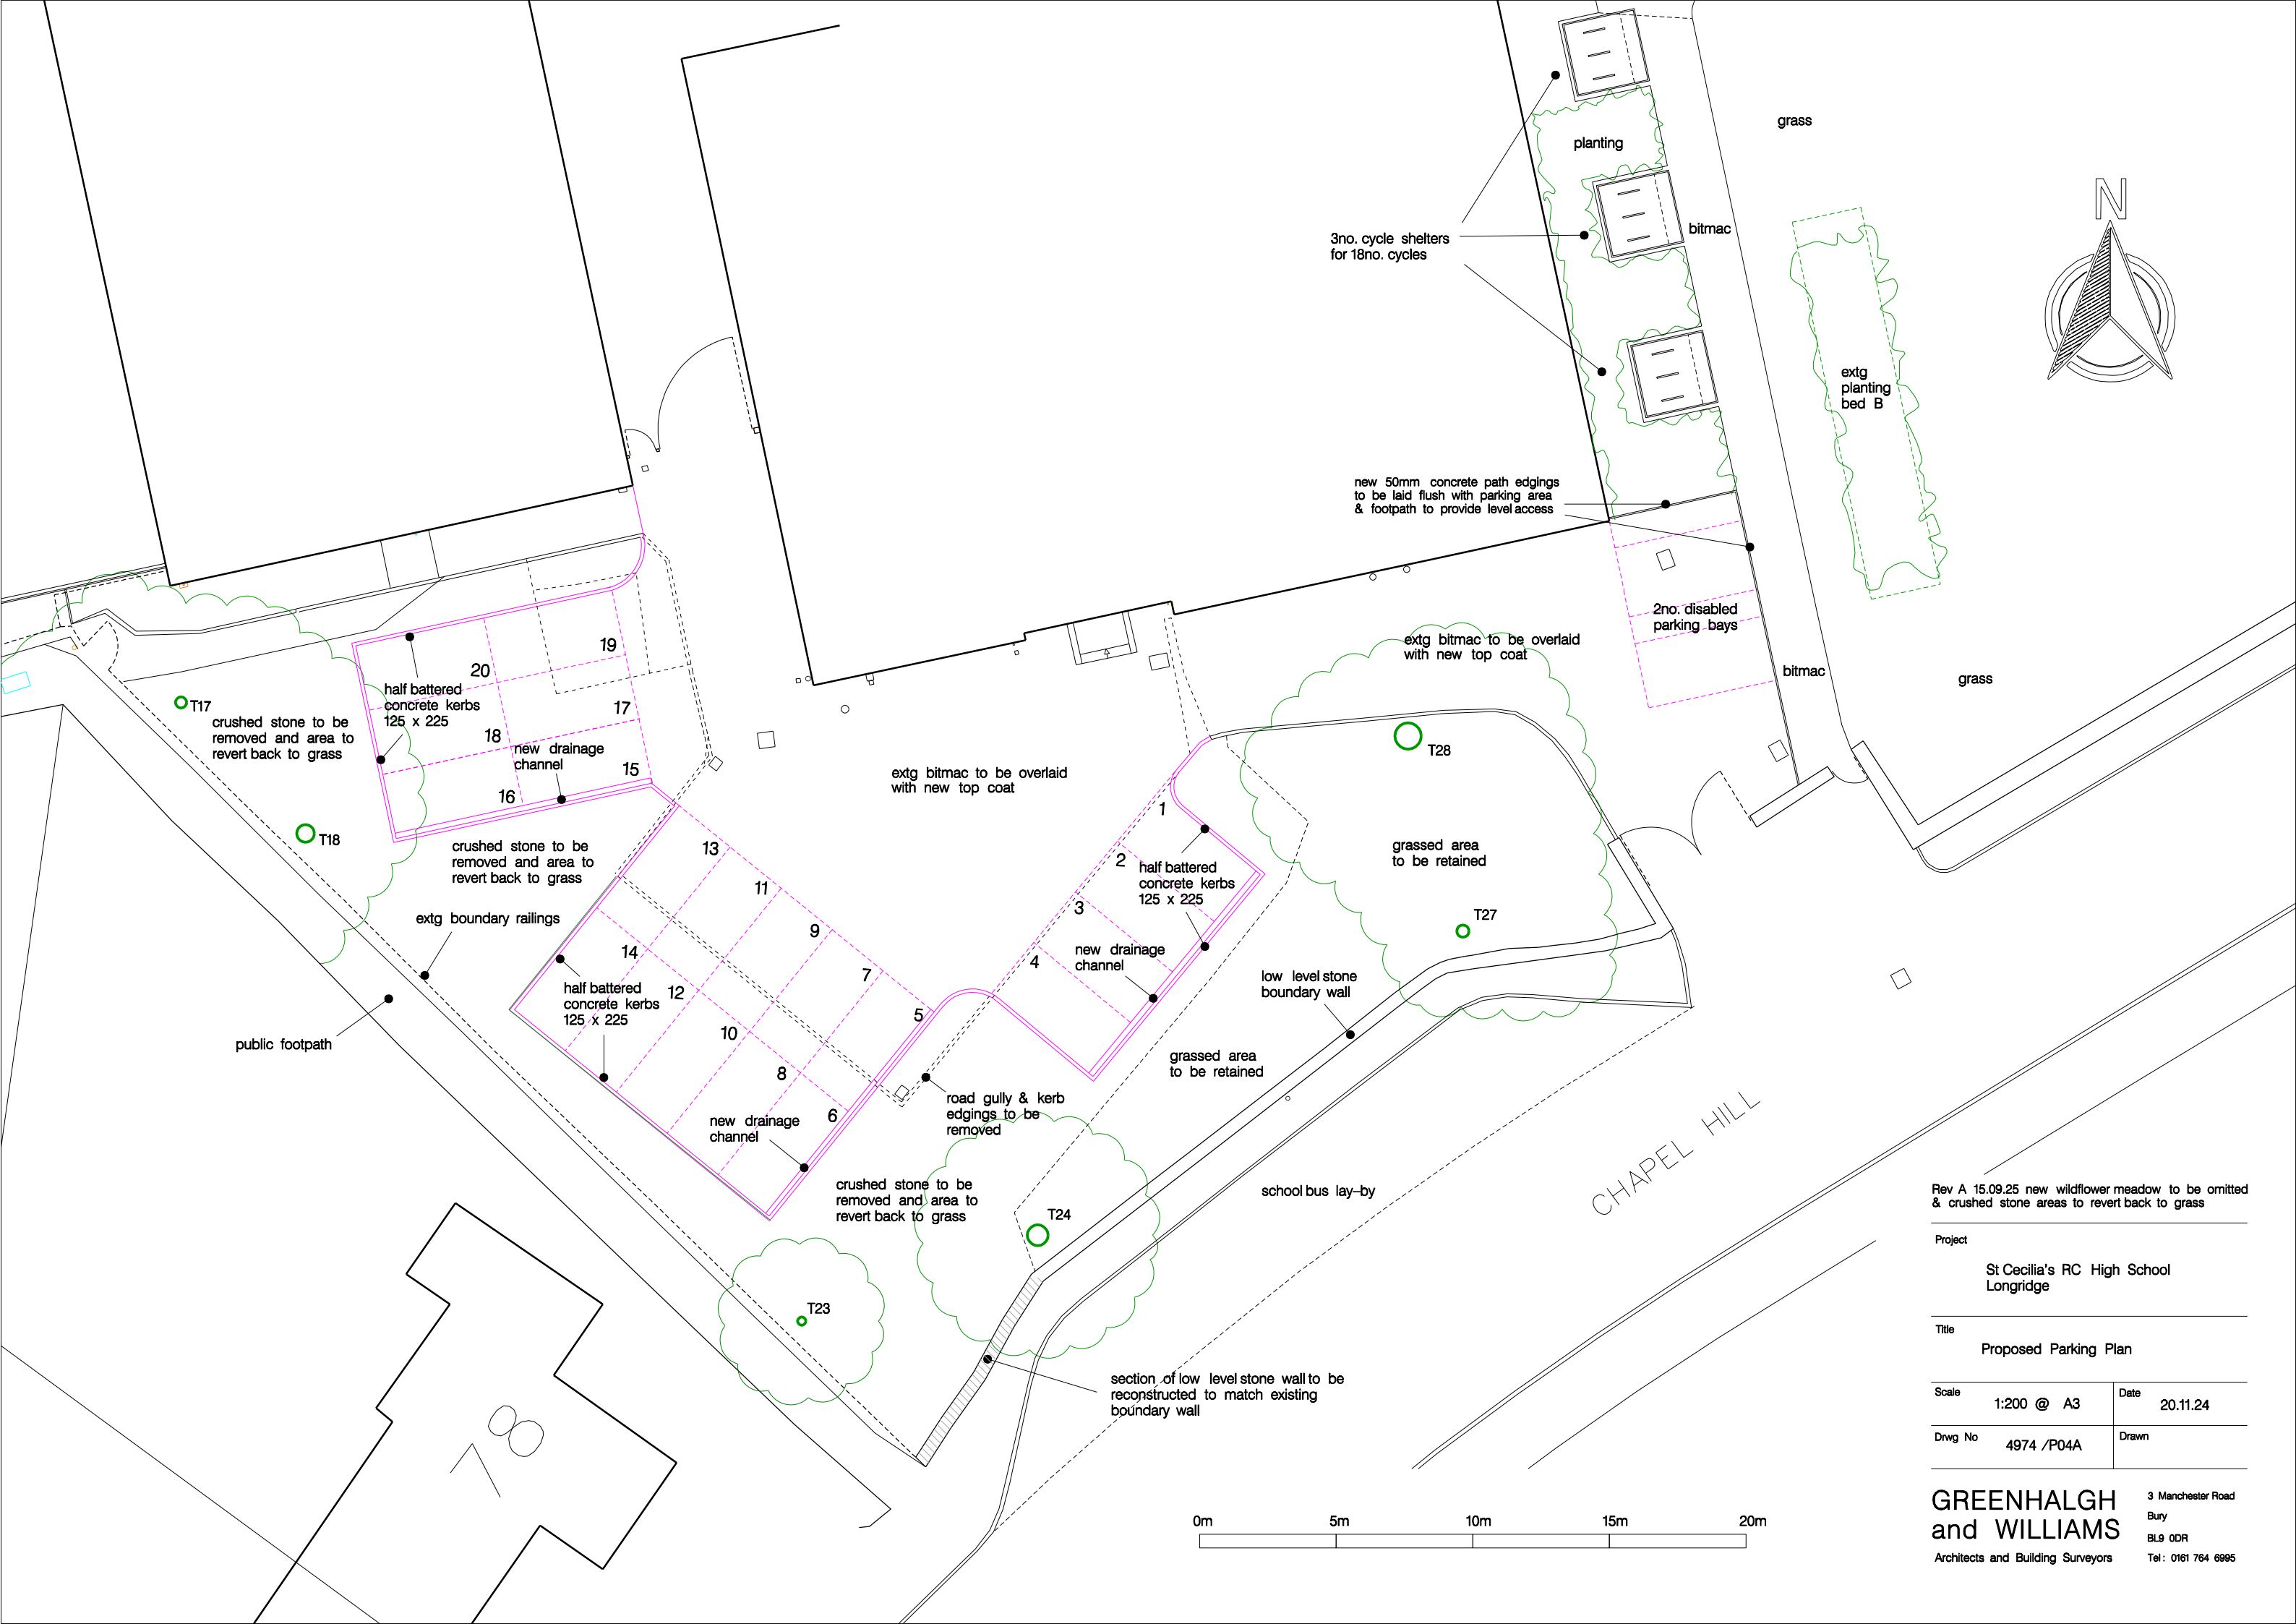


Rev A 15.09.25 new wildflower meadow to be omitted & crushed stone areas to revert back to grass

Project		
St Cecilia's RC High School Longridge		
Title		
Proposed Parking Plan		
Scale	1:200 @ A3	Date 20.11.24
Drwg No	4974 /P04A	Drawn

GREENHALGH and WILLIAMS
 Architects and Building Surveyors

3 Manchester Road
 Bury
 BL9 0DR
 Tel: 0161 764 6995