
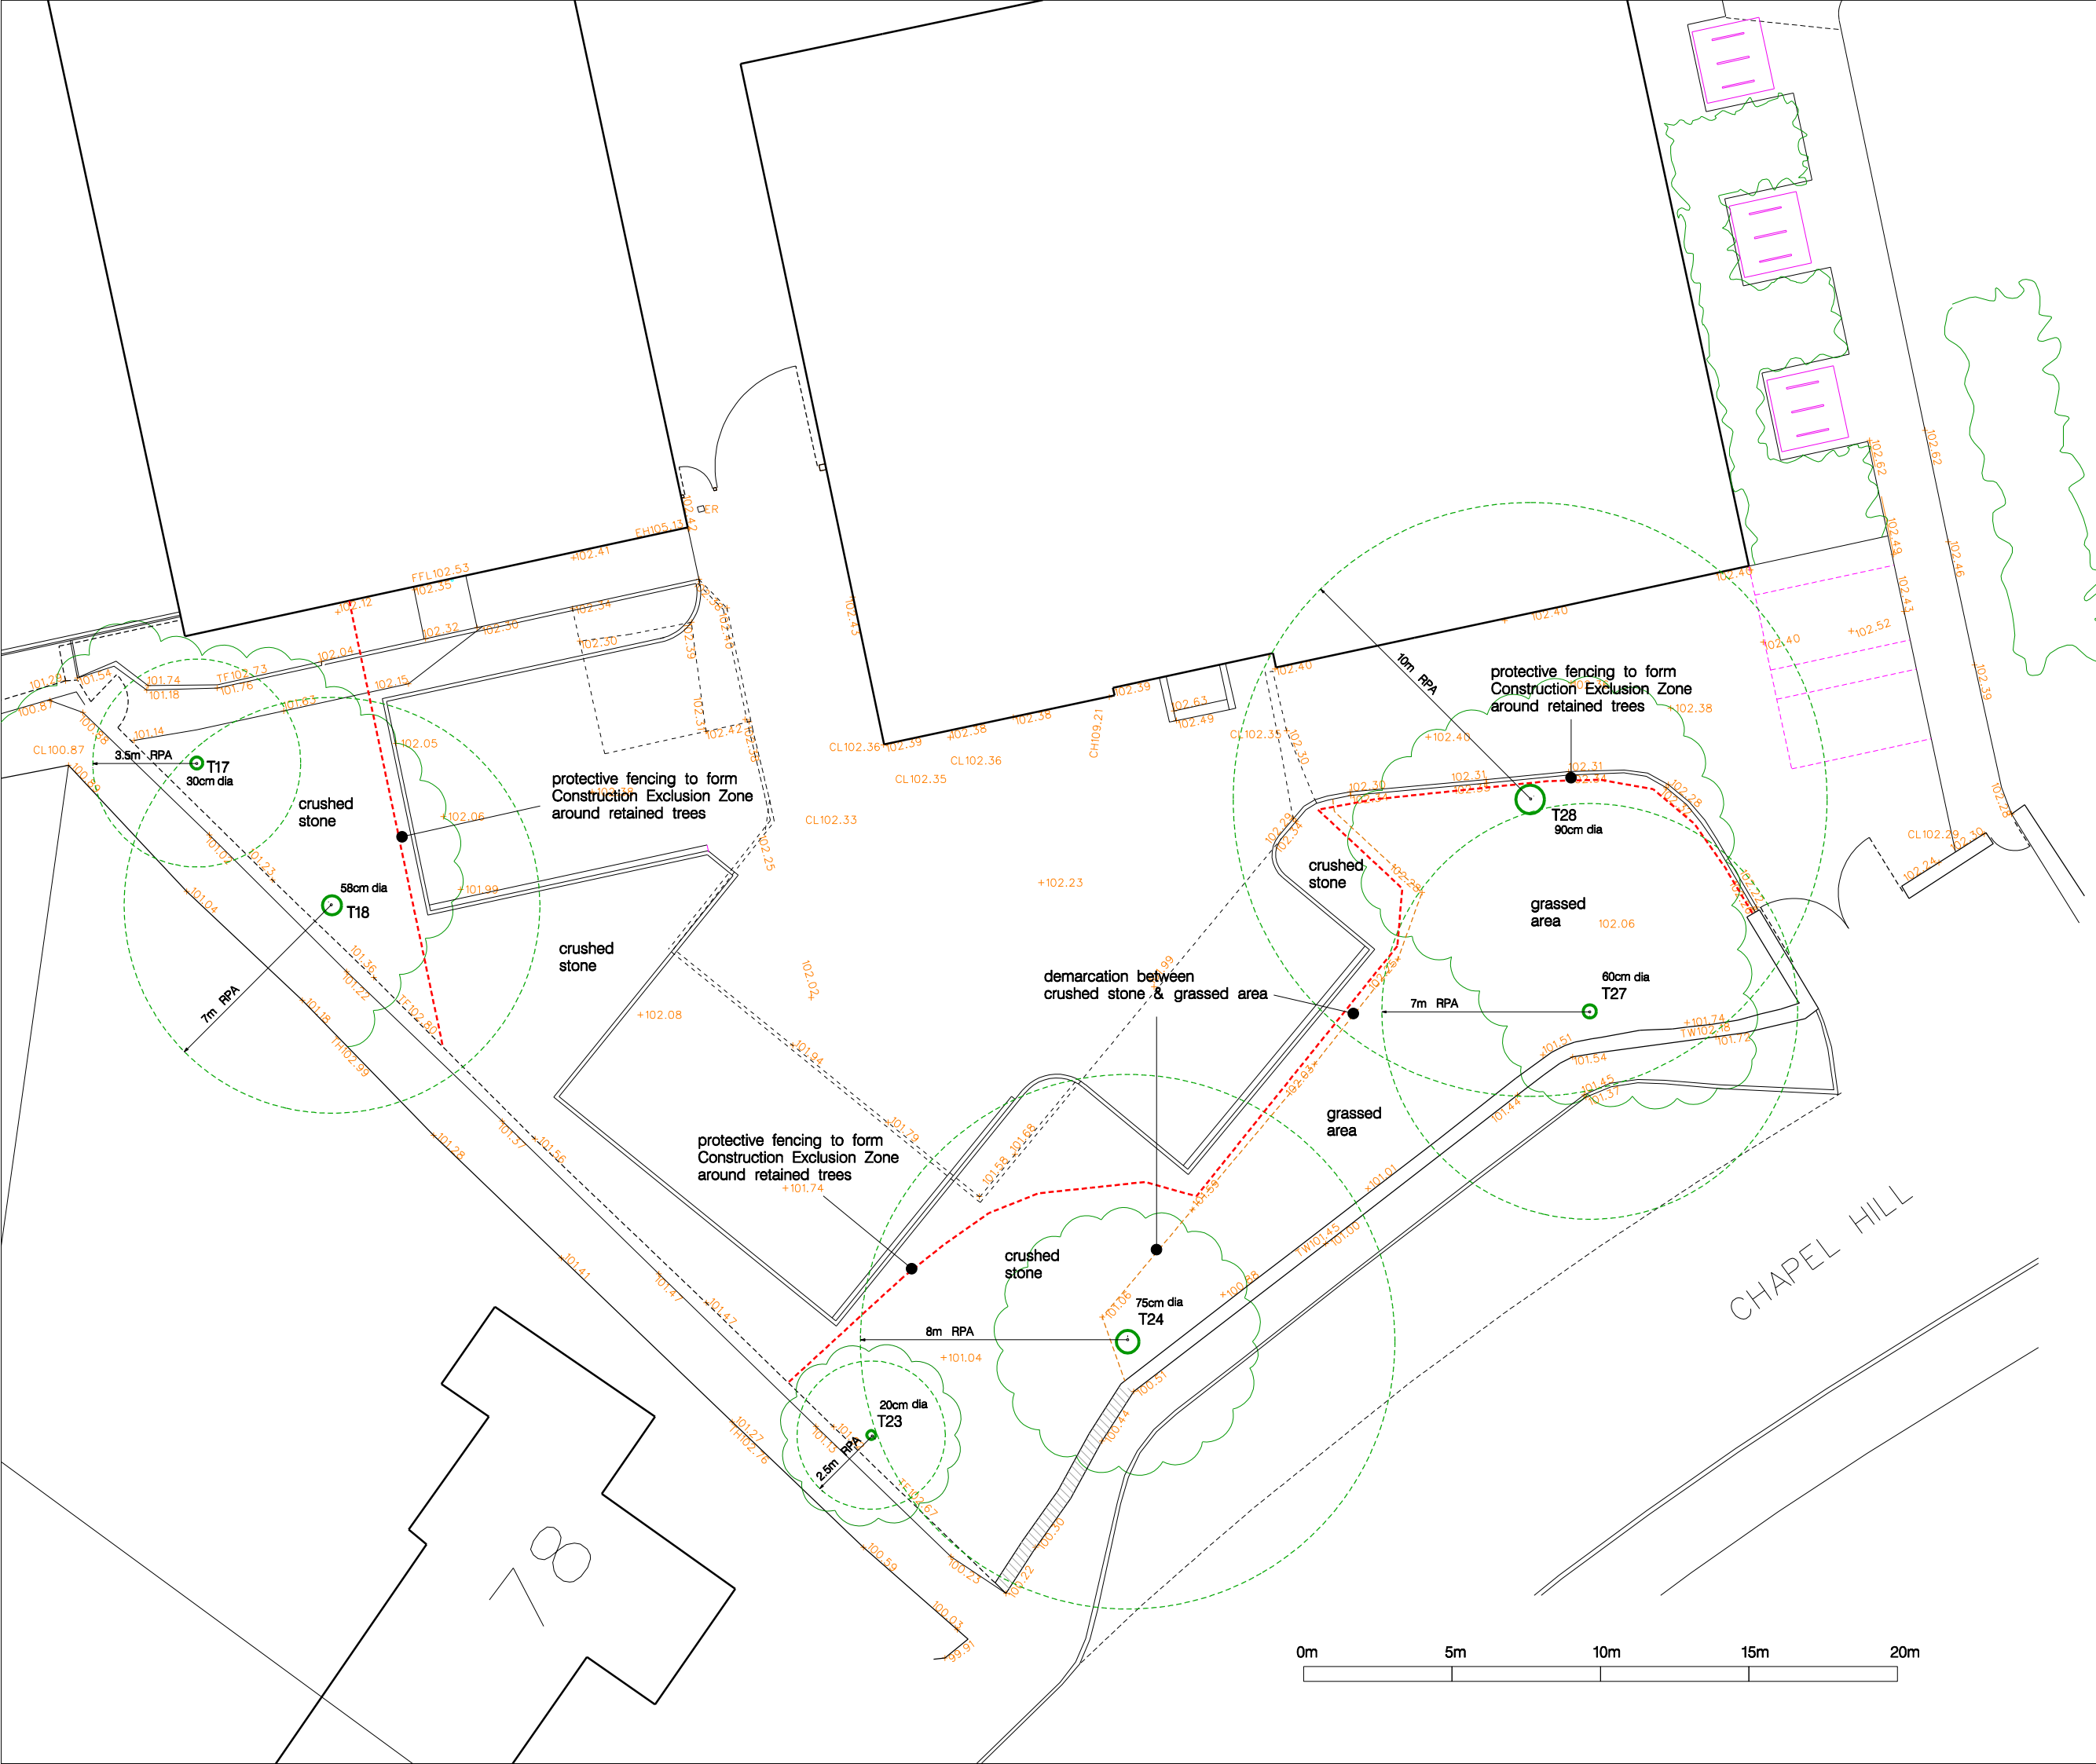


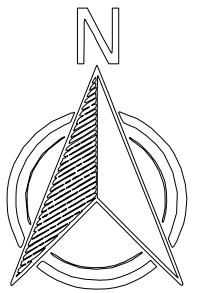

Tree Protection Measures:

The agreed protective barrier fencing to demarcate the Construction Exclusion Zone (CEZ) to be put in place prior to commencement of any development works, including the delivery of machinery or materials & the erection of site huts

A weatherproof notice identifying the CEZ to be fixed to the fencing of each separate section of protective fencing

Any alterations to the protective fencing alignment to allow for approved activities to only be made in agreement with the council's Arboricultural Officer

Protective fencing to remain in place until all construction works are complete and all construction vehicle and machinery have been removed from site

Protective Fencing:

1800mm high temporary mesh fencing to be supported on concrete bases, all individual panels to be clamped to adjacent panels, fencing to be suitably braced with scaffolding poles to every third panel & at each corner & change of direction

Rev B 15.09.25 notes added

Project

St Cecilia's RC High School
Longridge

Title

Tree Protection Plan

Scale

1:200 @ A3

Date

20.01.25

Drwg No

4974 /P05B

Drawn

**GREENHALGH
and WILLIAMS**

Architects and Building Surveyors

3 Manchester Road
Bury
BL9 0DR
Tel: 0161 764 6995