


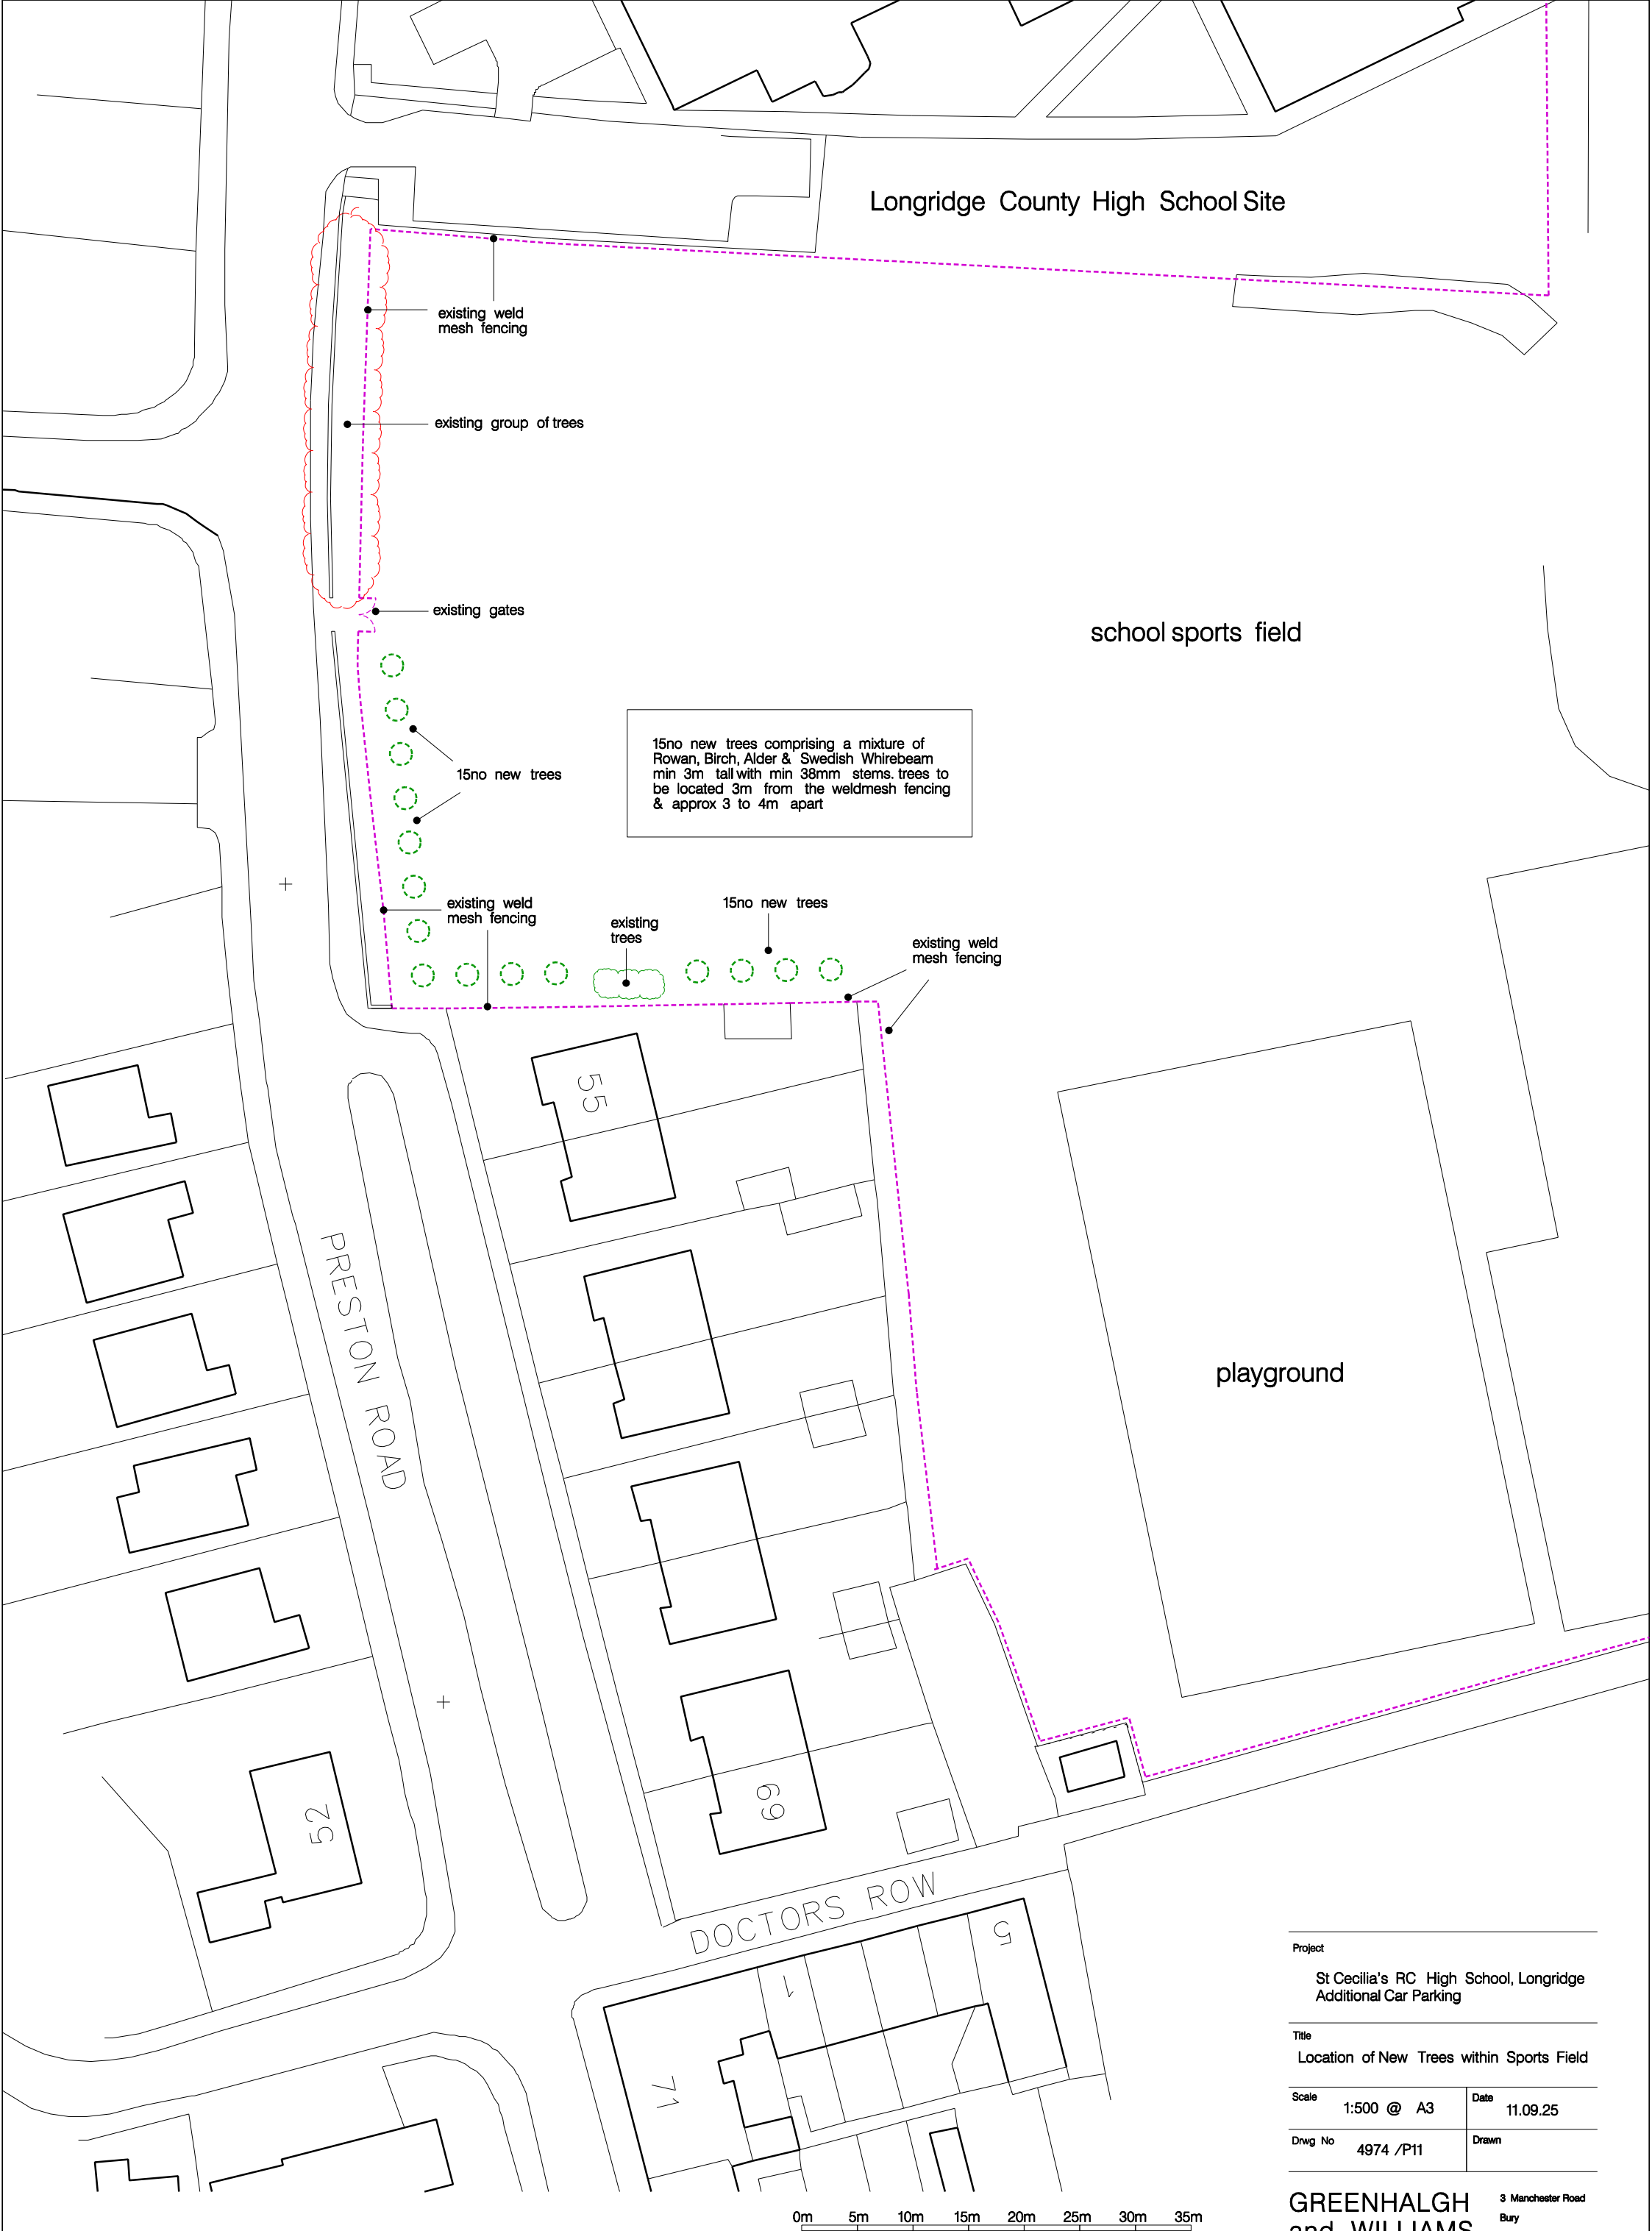

Project	
St Cecilia's RC High School, Longridge Additional Car Parking	
Title	
Location of New Trees within Sports Field	
Scale	1:500 @ A3
Date	11.09.25
Drwg No	4974 /P11
Drawn	