


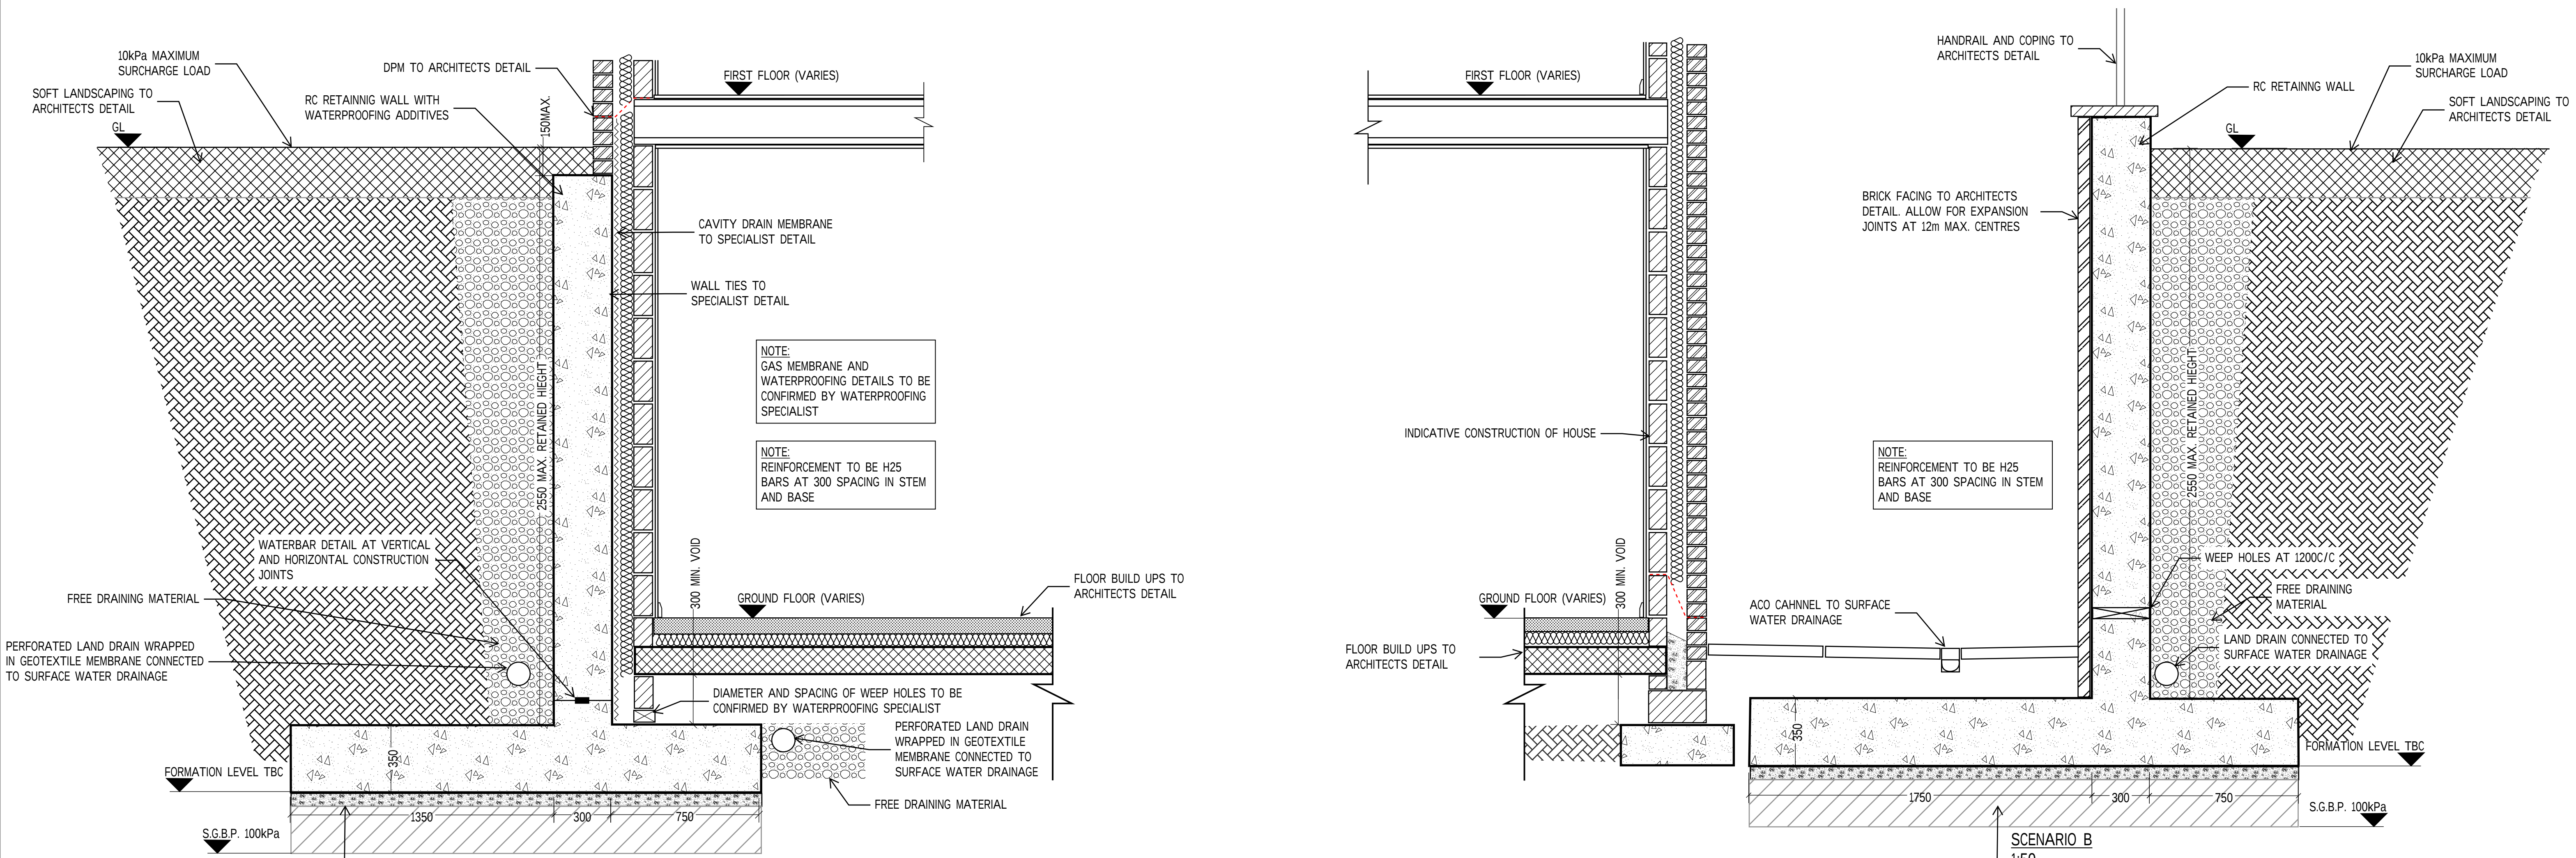

CDM 2015

UNLESS NOTED OTHERWISE BELOW, EDGE (THE DESIGNER) HAS NOT IDENTIFIED ANY SIGNIFICANT RISKS ASSOCIATED WITH THE DESIGN INTENT SHOWN ON THIS DRAWING WHICH COULD NOT BE MANAGED SAFELY BY A COMPETENT CONTRACTOR. WHERE A RISK HAS BEEN IDENTIFIED BELOW, APPROPRIATE ACTION SHOULD BE TAKEN BY THE APPROPRIATE CONTRACTOR. IF ANY FURTHER INFORMATION IS REQUIRED, PLEASE ASK.

ELEMENT/OPERATION

IDENTIFIED HAZARDS

WHERE THE ABOVE IS BLANK - NO UNUSUAL RISKS HAVE BEEN IDENTIFIED

RISKS LEGEND

COMPULSORY ACTION

PROHIBITIVE ACTION

INFORMATION

WARNING

PO2

10/03/25

UPDATED TO SHOW WALL AT FRONT OF PLOT 80

MW

AR

PO1

06/03/25

PRELIMINARY - issued for information

MW

AR

Rev

Date

Description

By

Chk

EDGE

CONSULTING ENGINEERS

www.edgedge.com

Manchester, UK

3rd Floor, Corporation Court,

12 Blackfriars Street,

Manchester, M3 5BG,

United Kingdom

T: +44 (0) 161 834 1938

E: manchester@edgedge.com

The copyright + information contained in this document are the copyright of EDGE Consulting Engineers. Use or copying of this document in whole or in part without the written permission of EDGE Consulting Engineers constitutes an infringement of copyright.

DO NOT SCALE DRAWINGS. IF IN DOUBT, ASK!

THIS DRAWING IS INTENDED TO BE VIEWED IN COLOUR.

IF THIS TEXT IS NOT RED, PLEASE RE-PRINT.

Project Name

SALESBURY VIEW WILPSHIRE

Client

PERSIMMON HOMES LTD

Designed

MW

Drawn

MW

Checked

TW

Scale @ A1

AS NOTED

Drawing Title

SPLIT LEVEL RETAINING STRUCTURE RECOMMENDATIONS

EDGE Project No.

210687

Drawing No.

210687-EDG-XX-XX-SK-S-000001

Revision

P02

PRELIMINARY

NOT FOR CONSTRUCTION