



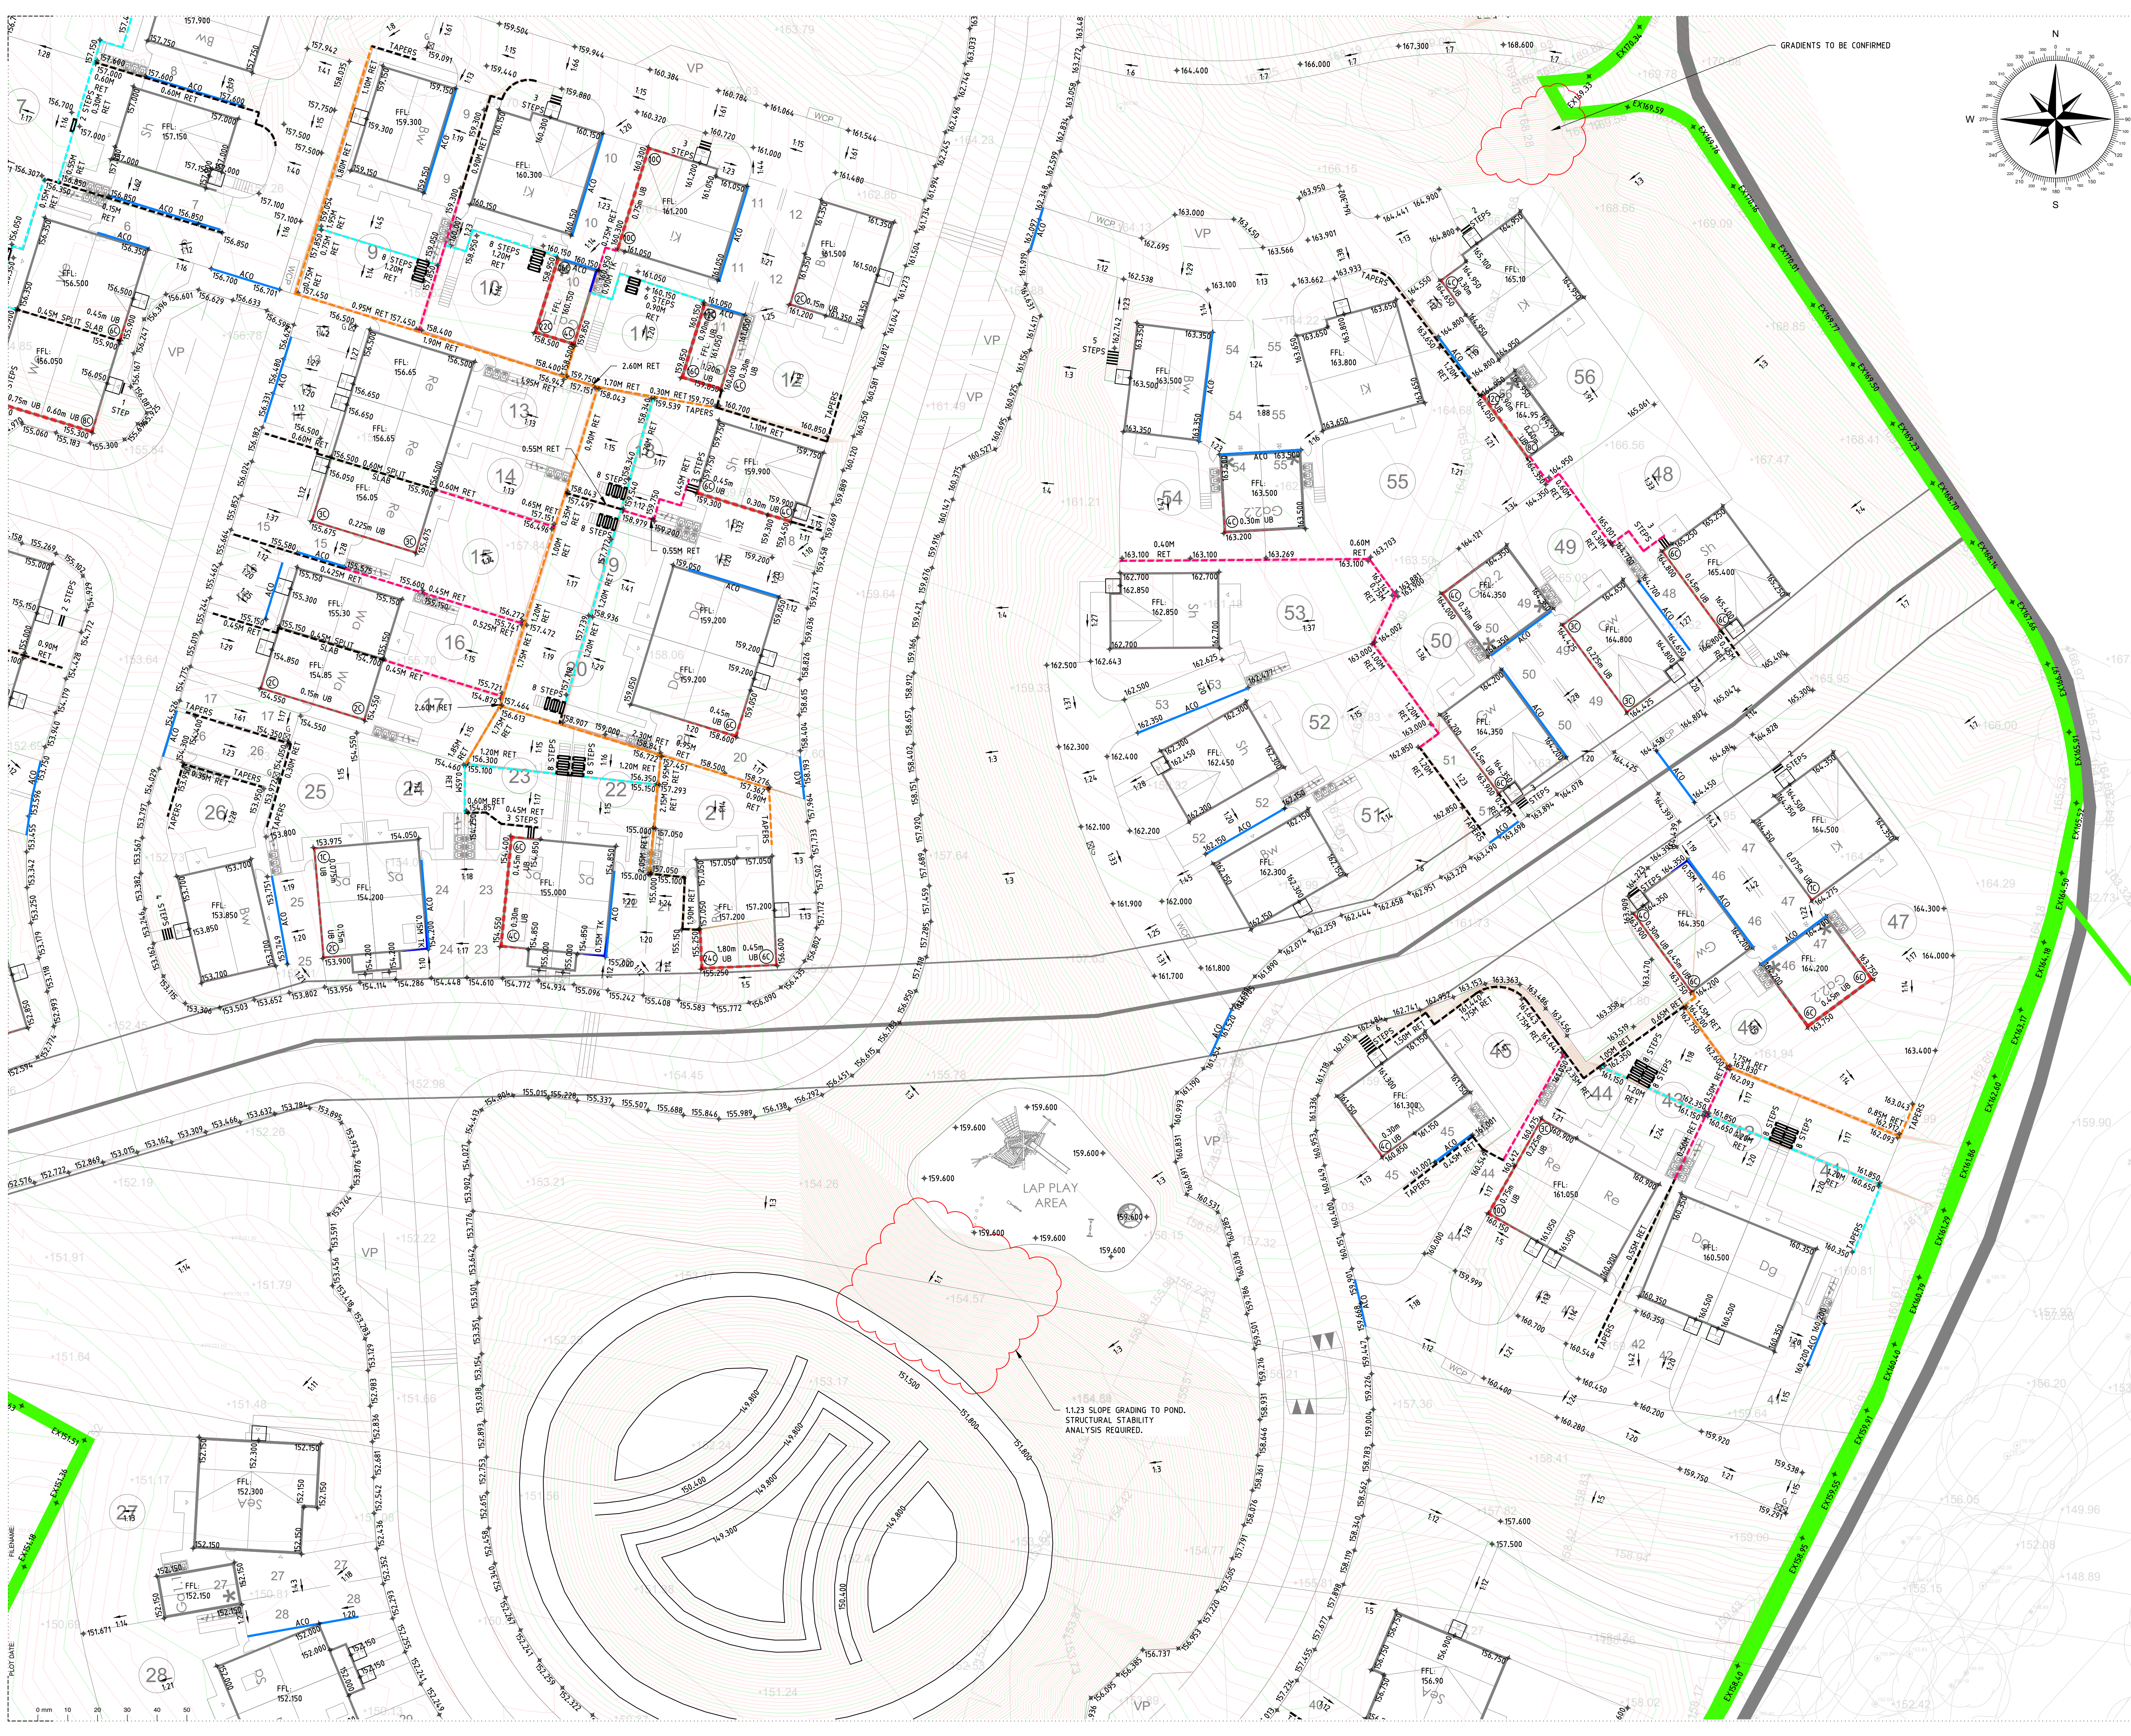

KEY

- TK PROPOSED TANKING
- ACO PROPOSED ACO DRAIN
- UB PROPOSED UNDER BUILD (BRICKWORK COURSES)
- RET PROPOSED MASONRY RETAINING WALL
- RET PROPOSED SUBTERRANEAN RETAINING WALL
- RET PROPOSED FENCE RETAINER RETAINING WALL
- RET PROPOSED TOWERMORE RETAINING WALL
- GAB PROPOSED GABION BASKETS
- RET PROPOSED GEOWALL RETAINING WALL
- PROPOSED LEVEL
- PROPOSED BATTER SLOPE
- PROPOSED GRADIENT
- PROPOSED GULLY
- STEPS

- NOTES**
- ALL PRINCIPLE ACCESS POINTS TO EACH PLOT SHALL BE PROVIDED WITH A LEVEL ACCESS IN ACCORDANCE WITH PART M OF THE BUILDING REGULATIONS.
 - BUILDING CONTROL SHOULD REVIEW THE DRAWINGS AND CONFIRM ACCEPTANCE OF ANY PROPOSED STEPS OR SLOPES TO PRINCIPAL ACCESSES AHEAD OF ANY SITE WORKS COMMENCING TO ENSURE PART M COMPLIANCE FOR EACH PLOT.
 - MAXIMUM GARDEN GRADIENT 1 IN 10.
 - MAXIMUM DRIVEWAY GRADIENT 1 IN 12.
 - MAXIMUM GRADIENT OF BATTERS 1 IN 3.
 - RUNOFF FROM PRIVATE SURFACES SHALL NOT DISCHARGE ACROSS THE PUBLIC HIGHWAY. GULLIES OR CHANNELS SHALL BE PROVIDED AS APPROPRIATE TO PREVENT THIS. DEVELOPER TO CONFIRM WHERE ADDITIONAL CHANNEL DRAINS AND/OR GULLIES SHOULD BE INSTALLED WHERE RAINFALL MAY RUNOFF TOWARDS PLOTS.
 - ALL EXTERNAL WORKS FEATURES SHOWN ARE INDICATIVE TO HIGHLIGHT LEVEL DIFFERENCES AND DRAINAGE REQUIREMENTS IN THOSE LOCATIONS. THE FULL EXTENT AND CORRECT LOCATION OF SUCH FEATURES MAY BE DIFFERENT TO WHAT IS SHOWN IN THE DRAWING AND MAY NEED TO BE ADJUSTED TO SUIT THE SITUATION ON SITE. FEATURES SHOWN IN THIS DRAWING DO NOT CONSTITUTE SETTING OUT. FOR DETAILS OF RETAINING WALLS AND THEIR SETTING OUT REFER TO DETAILED DRAWINGS.
 - PROPOSED RETAINING WALLS SHOULD BE SET OUT ON SITE WITH HEIGHTS CHECKED AND CONFIRMED PRIOR TO INSTALLATION. ANY DISCREPANCIES IDENTIFIED SHOULD BE REPORTED TO THE DEVELOPER AND EDGE PRIOR TO CONSTRUCTION WORKS COMMENCING.
 - IN SOME SITUATIONS PROPOSED RETAINING WALLS, UNDER BUILD OR TANKING MAY NEED TO TAPER IN LEVEL AND THE TAPER LENGTH IS DEPENDANT ON THE LOCATION OF THE FEATURE AND THE LEVELS BEING ACHIEVED. IF IN DOUBT ASK.
 - THE INFORMATION SHOWN IN THIS DRAWING SHOULD BE FULLY CO-ORDINATED WITH ALL OTHER DISCIPLINES AND SERVICES PRIOR TO WORKS COMMENCING.
 - THIS DRAWING IS AT PRELIMINARY STATUS AND IS NOT ISSUED FOR CONSTRUCTION. ALL EXTERNALS WORKS DESIGNS PROPOSED SHOULD BE FULLY REVIEWED AND CONFIRMED ACCEPTABLE FROM A BUILDABILITY AND COMMERCIAL STANDPOINT BY THE DEVELOPER. ANY INSTRUCTION TO BUILD FROM THESE DRAWINGS IS AN ACCEPTANCE OF THE PROPOSALS SHOWN AND EDGE TAKE NO RESPONSIBILITY FOR WORKS CONSTRUCTED FROM PRELIMINARY DRAWINGS.

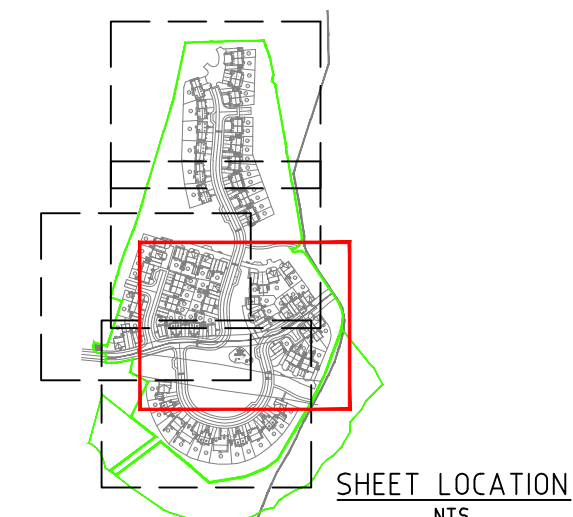

PO1 13.03.26 PRELIMINARY - Issued for Information

H.S. RA

Rev	Date	Description	By	CHK

EDGE
CONSULTING
ENGINEERS
www.edgece.com

Manchester, UK
3rd Floor, Coronon Court,
12 Blackfriars Street,
Manchester, M3 5BQ,
United Kingdom

T: +44 (0) 161 834 1938
E: manchester@edgece.com

The concepts + information contained in this document are the copyright of EDGE Consulting Engineers. Use or copying of this document in whole or in part without the written permission of EDGE Consulting Engineers constitutes an infringement of copyright.

DO NOT SCALE DRAWINGS. IF IN DOUBT, ASK!

Project Name

**SALESBURY VIEW
WILPSHIRE**

Client

PERSIMMON HOMES LANCs

Designed	Drawn	Checked	Scale @ A1
R.A	H.S	R.A	1:250

Drawing Title

**EXTERNAL WORKS
SHEET 3**

Project No.

210687

Drawing No.

210687-EDGE-XX-XX-DR-C-1003

P01

**PRELIMINARY
NOT FOR CONSTRUCTION**

Revision