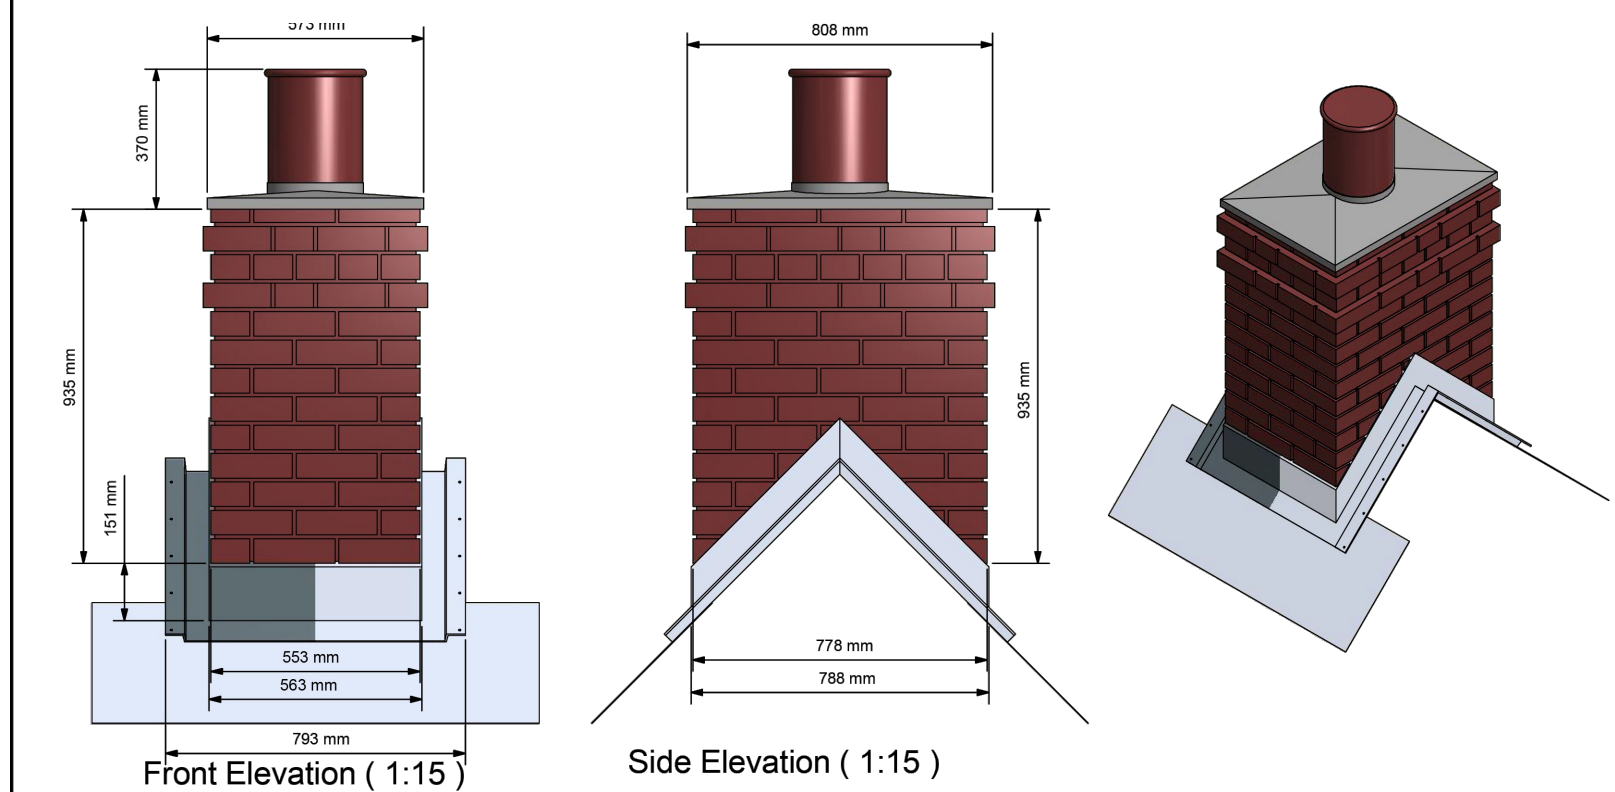


DO NOT SCALE
All dimensions to be checked on site and Architect to be notified of any discrepancies prior to commencement

DESIGNERS RISK ASSESSMENT
Construction (Design and Management) Regulations 2015


RESIDUAL RISKS

REF	DATE	DESCRIPTION
-----	------	-------------

KEY

● Indicates Chimney Locations

CHIMNEY DETAIL (NOT TO SCALE)

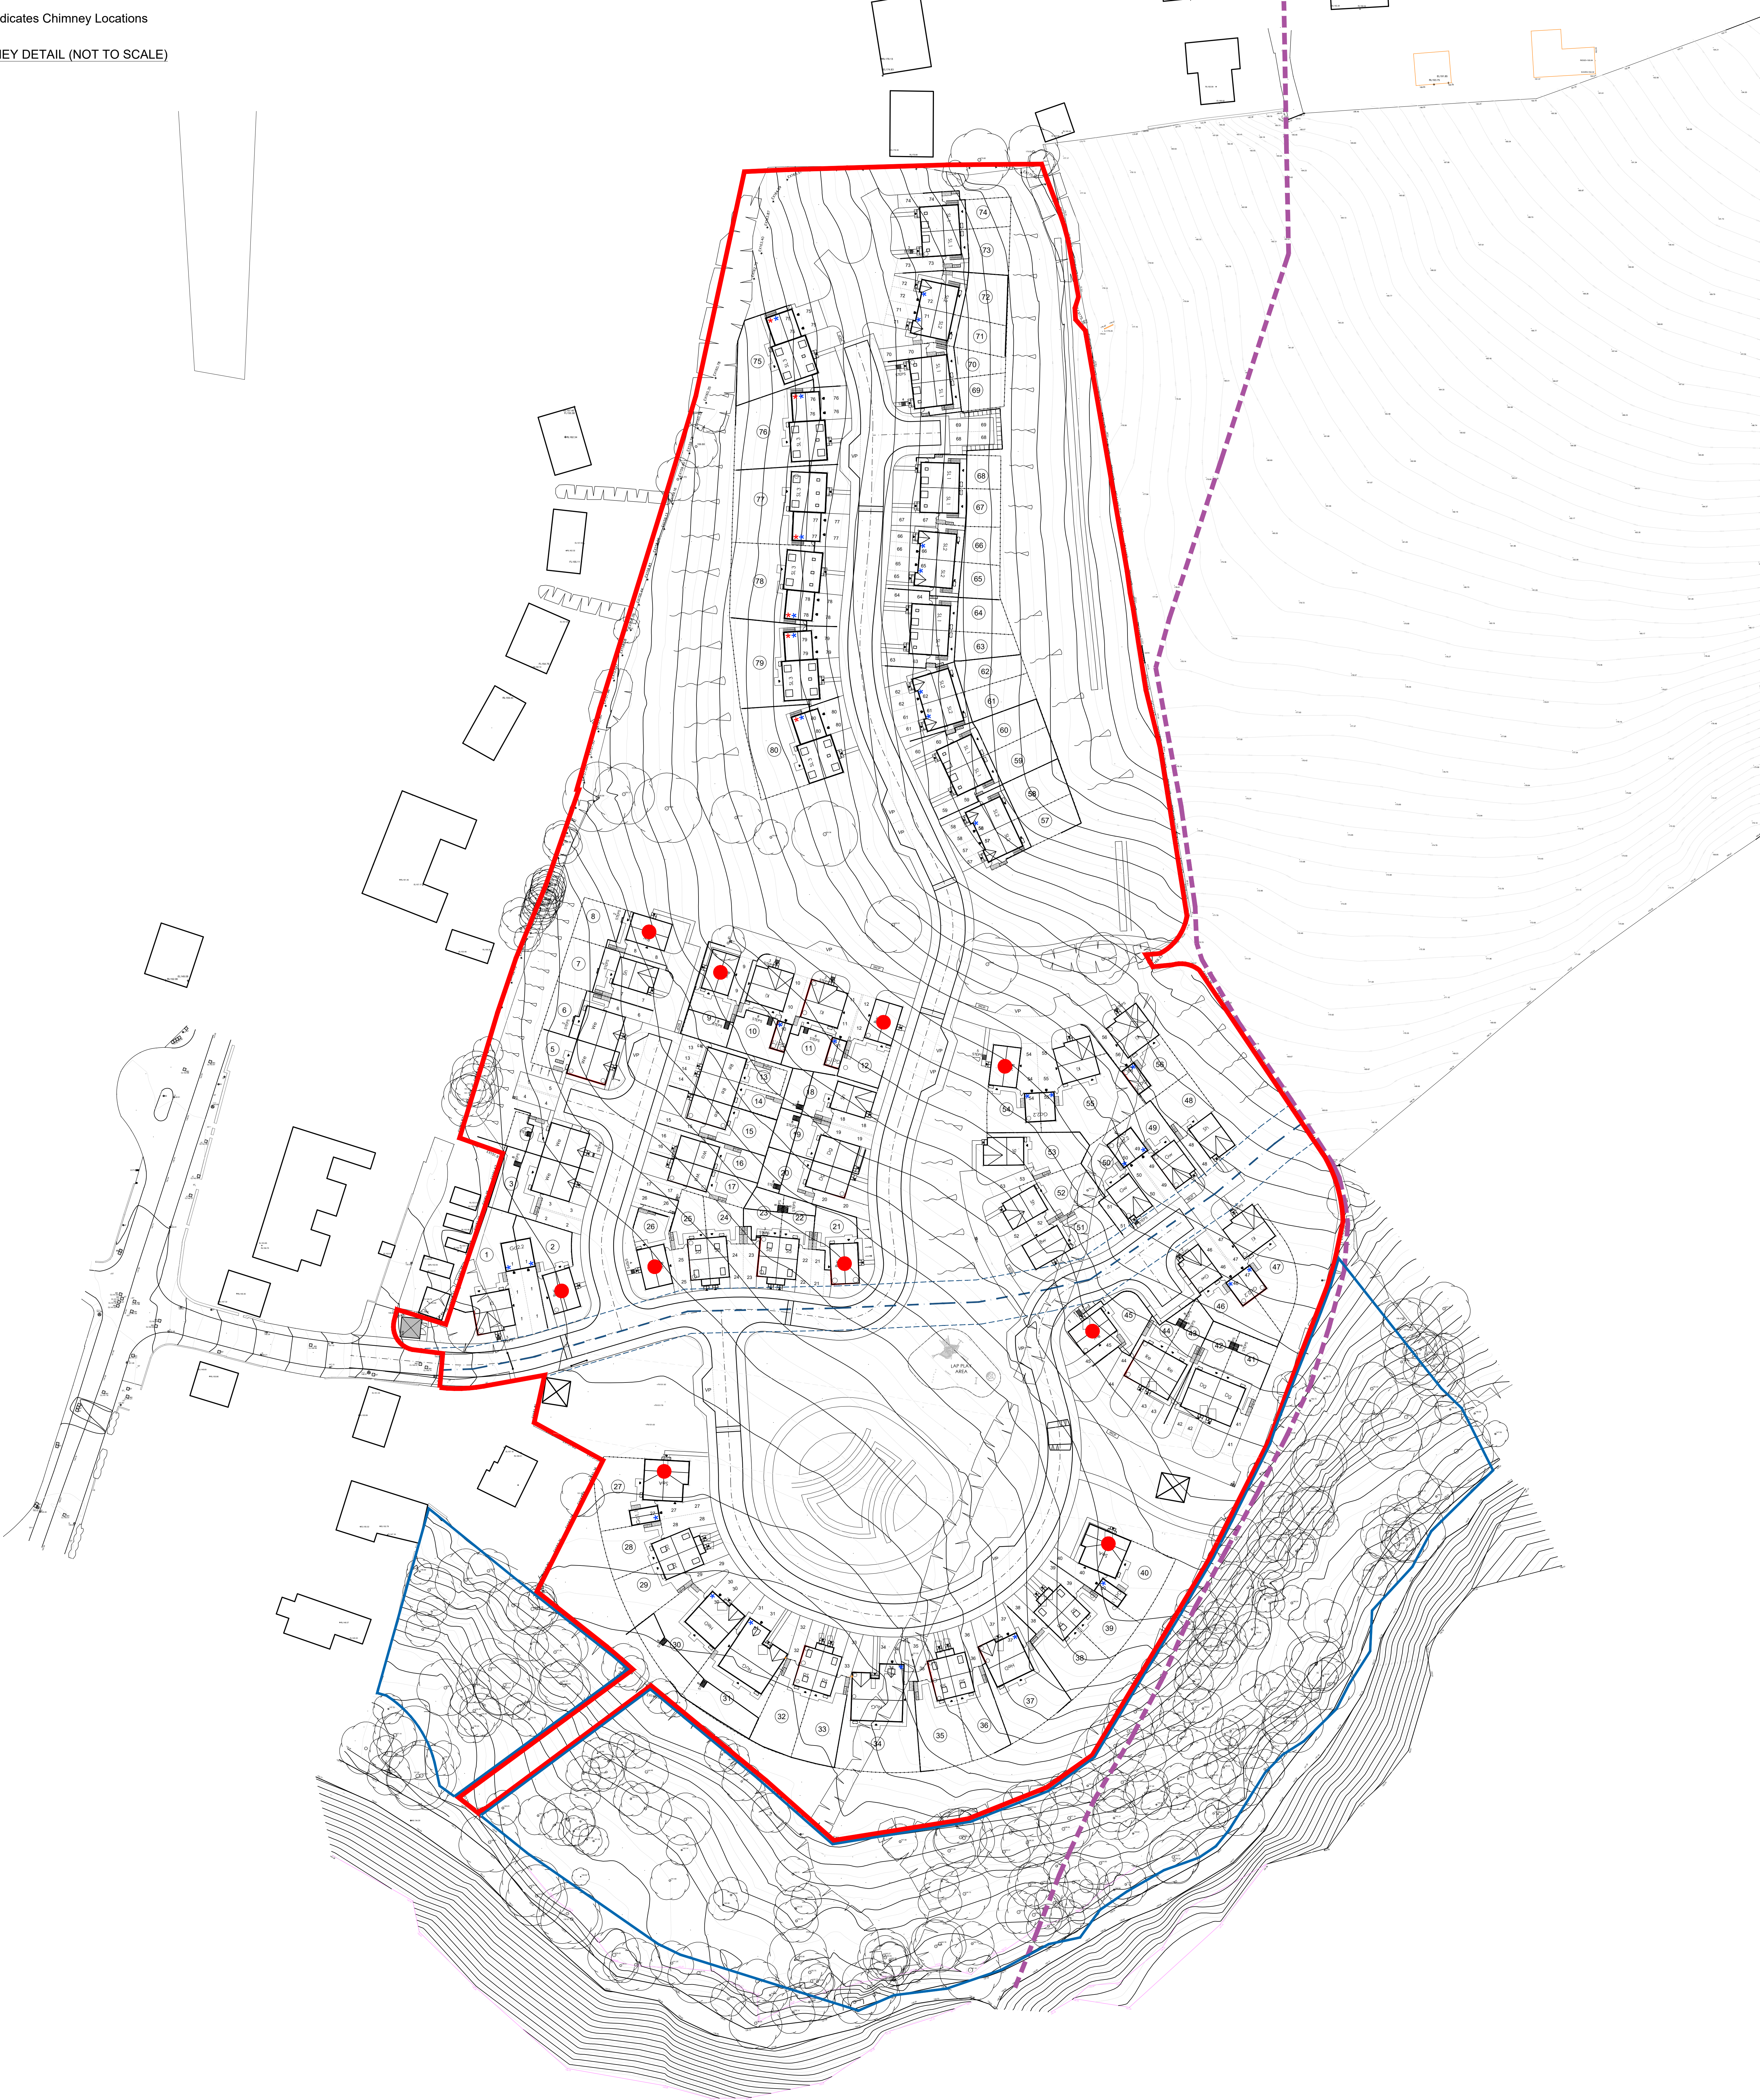

P12 18/03/26 MF Updated to correspond with latest layout 101 P26
P1103/25/25 KW Updated to correspond with latest layout 101 P25
P1018/25/25 KW Updated to correspond with latest layout 101 P20
P8 12/05/25 KW Updated to correspond with latest layout 101 P18
P6 11/05/25 KW Updated to correspond with latest layout 101 P17
P7 11/05/25 KW Updated to correspond with latest layout 101 P17
P6 08/05/25 KW Updated to correspond with latest layout 101 P13
P6 28/05/25 KW Updated to correspond with latest layout 101 P11
P4 21/05/25 SQ Updated to correspond with latest layout 101 P7
P3 11/04/24 KT Updated to correspond with latest layout 101 P5
N21 20/03/24 KT Updated to correspond with latest layout 101 P5

PROJECT / CLIENT Salsbury View Road, Wiltshire, for Perennious Homes		PROJECT NO. NB1.3203	
DRAWING TITLE Proposed Chimney Location Plan		DRAWING STATUS PLANNING	
PROJECT LEADER KD		DRAWING NO. 109	
DRAWN BY MF		CHECKED BY IDP	
SCALE 1:500 @ A0		DATE July 2023	
		DRAWING REVISION P12	



idp Architecture Masterplanning Urban Design