


DO NOT SCALE		
All dimensions to be checked on site and Architect to be notified of any discrepancies prior to commencement		
DESIGNERS RISK ASSESSMENT		
Construction (Design and Management) Regulations 2015		
RESIDUAL RISKS		
REF.	DATE	DESCRIPTION

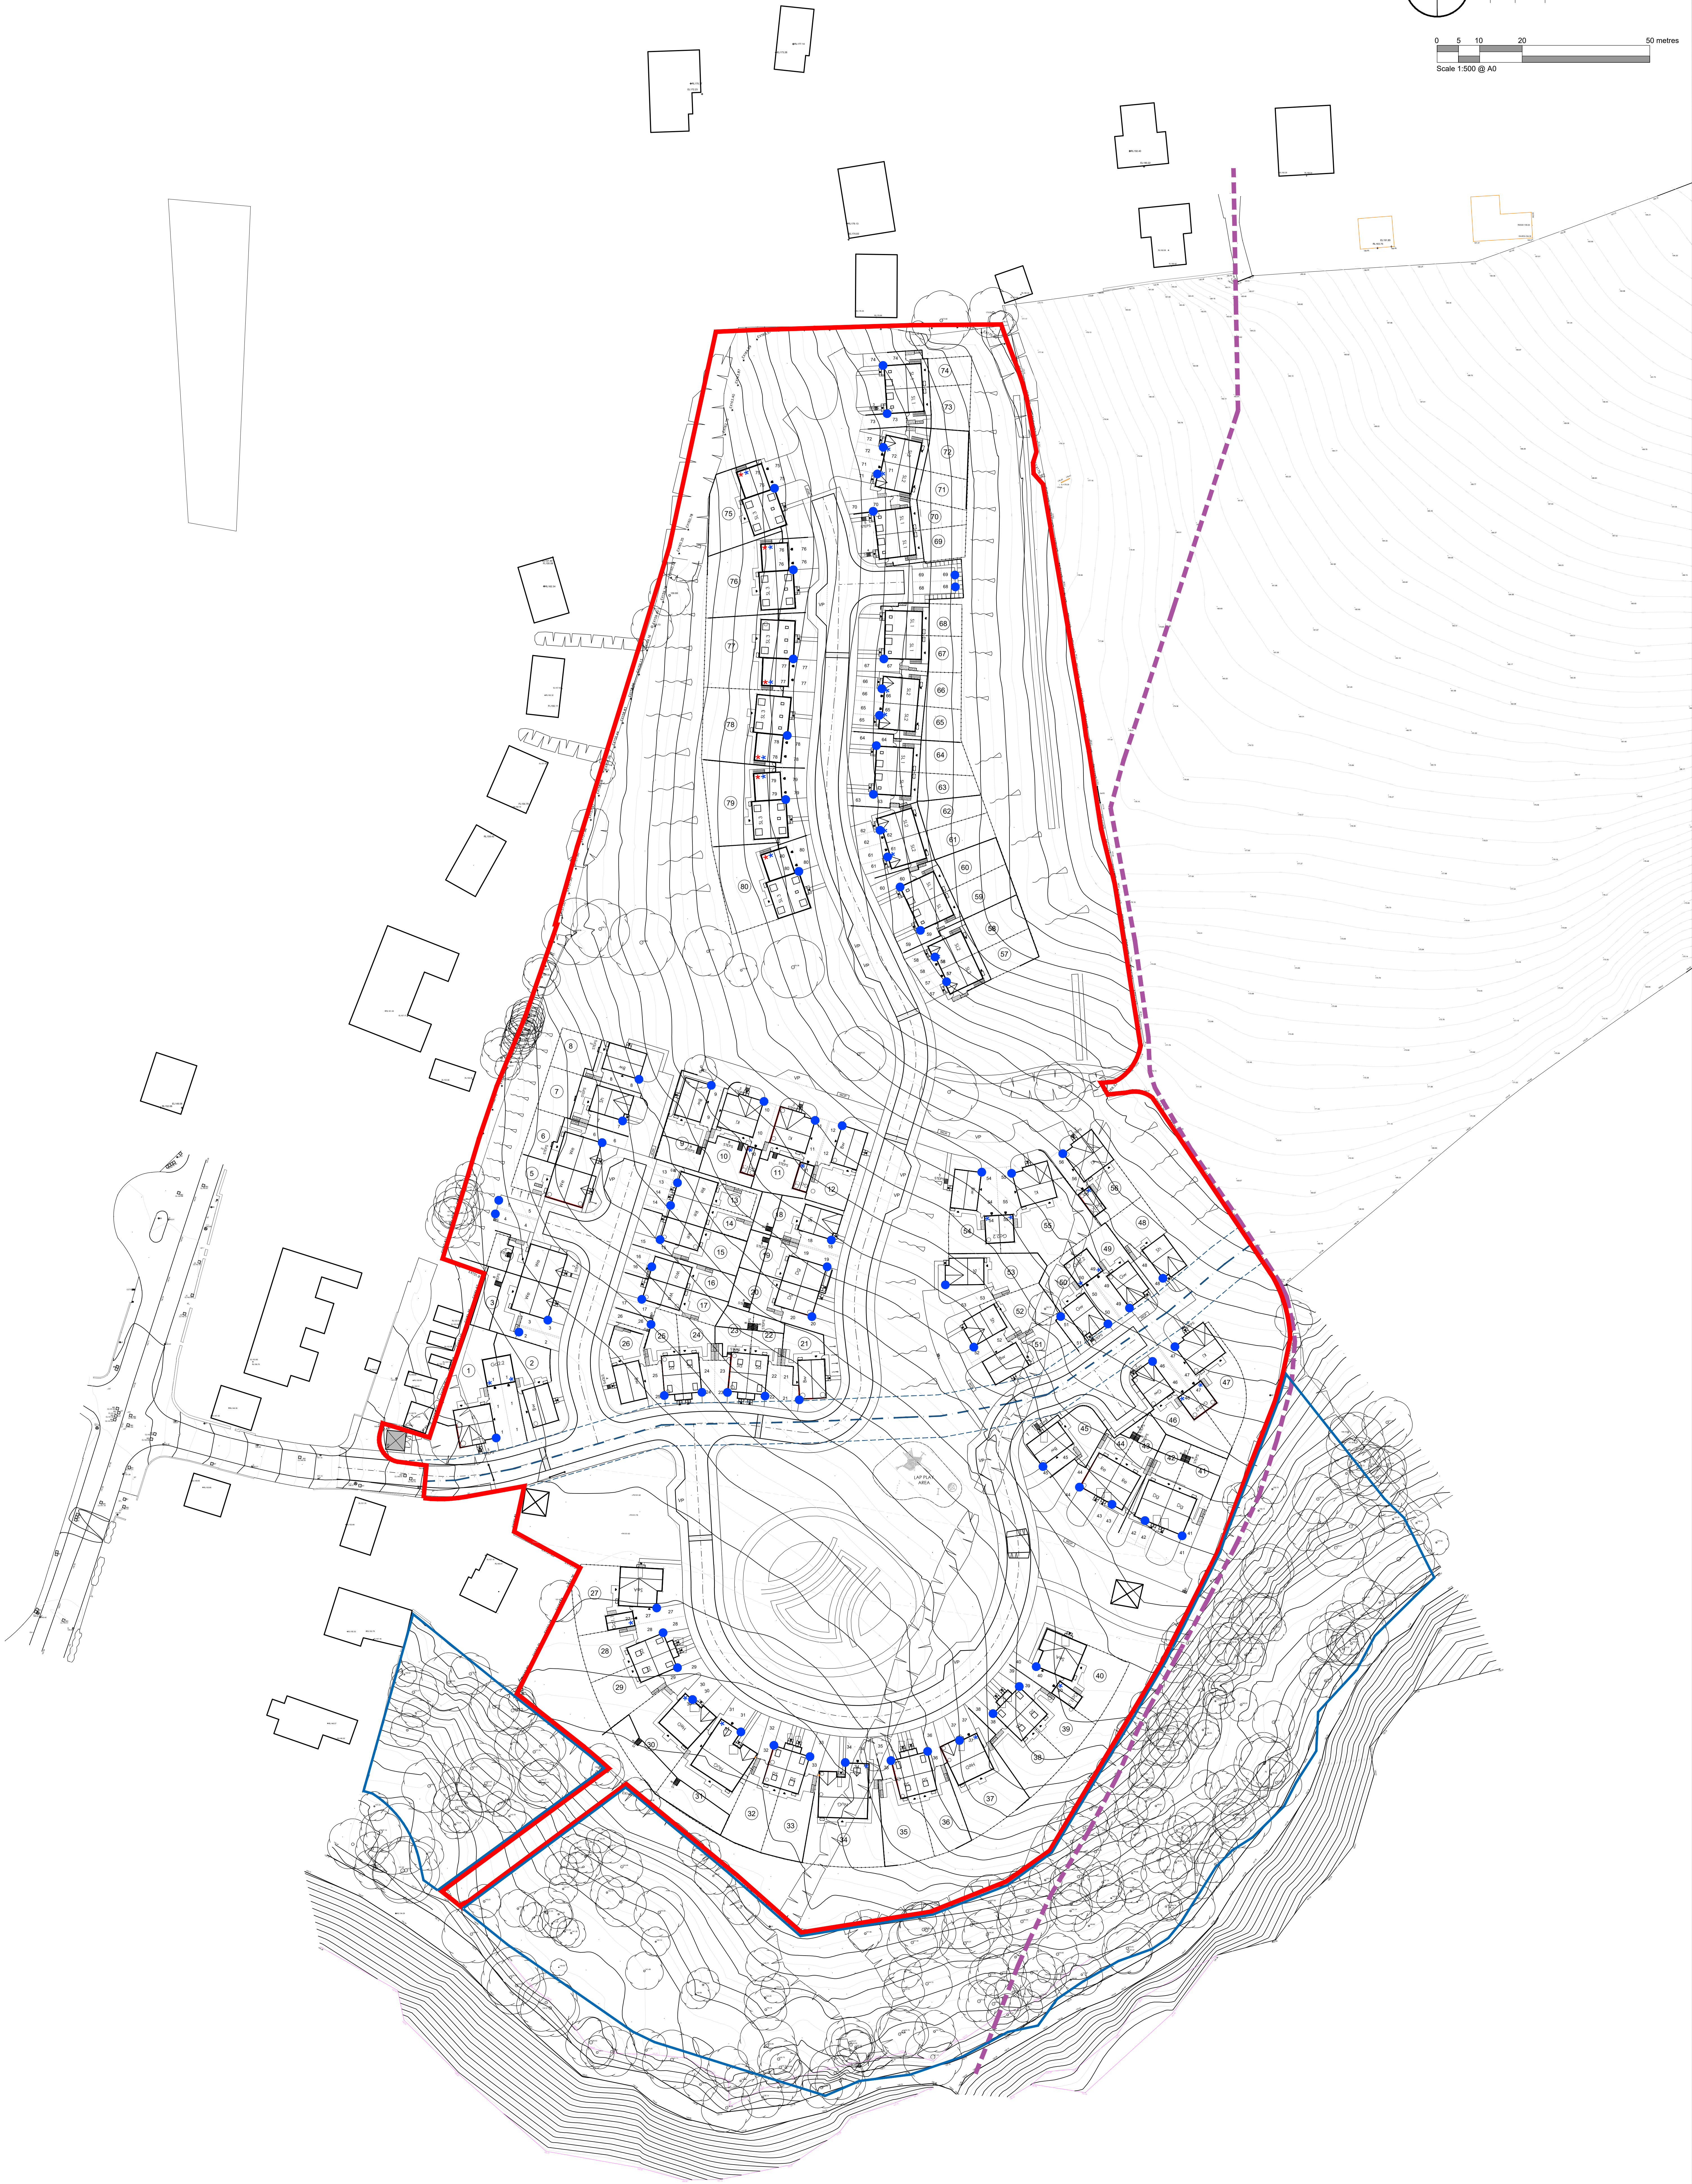

P12 18/03/2026 MF Updated to correspond with latest layout 101 P26	P1103/12/25 KW Updated to correspond with latest layout 101 P26
P9 12/06/25 KW Updated to correspond with latest layout 101 P26	P10 18/06/25 KW Updated to correspond with latest layout 101 P26
P8 12/06/25 KW Updated to correspond with latest layout 101 P18	P7 11/06/25 KW Updated to correspond with latest layout 101 P18
P6 08/06/25 KW Updated to correspond with latest layout 101 P17	P5 29/06/25 KW Updated to correspond with latest layout 101 P17
P4 21/06/25 SQ Updated to correspond with latest layout 101 P7	P3 11/04/24 KT Updated to correspond with latest layout 101 P5
P2 11/04/24 KT Updated to correspond with latest layout 101 P5	P1 11/04/24 KT Updated to correspond with latest layout 101 P5

PROJECT / CLIENT Salsbury View Road, Wiltshire, for Perennium Homes		PROJECT NO. NB1.3203	
DRAWING TITLE Proposed EV Charging Plan		DRAWING STATUS PLANNING	
PROJECT LEADER KD		DRAWING NO. 108	
DRAWN BY MF		DRAWING REVISION	
CHECKED BY IDP		P12	
SCALE 1:500 @ A0		DATE July 2023	

