

MATERIAL KEY:


- Brick type
- OPTION A
Main brick - Brickworks Hovingham Smooth or similar
Feature brick - Brickworks Sherborne Smooth or similar
- OPTION B
Main brick - Brickworks Sherborne Smooth or similar
Feature brick - Brickworks Hovingham Smooth or similar
- OPTION C
Main brick - Brickworks Thornby Riven or similar
Feature brick - Brickworks Hovingham Smooth or similar
- Full Render
- OPTION A
Colour - Cream
- Tile Hanging
- OPTION A
Colour - Red
- Roof Type
- OPTION A
Tieworks Due TLE - Grey
- OPTION B
Tieworks Due TLE - Anthracite
- OPTION C
Tieworks Due TLE - Terracotta
- NOTE:
Plain tiles to Bay / Porch : Colour to match main roof tile

- Surface materials
- Adopted Road - Macadam (Colour Black)
- Adopted Public Footpath - Macadam (Colour Black)
- Non-Adopted Public Footpath - Macadam (Colour Black)
- Visitor parking - Macadam (Colour Black)
- Private Drives - Block Paving (Colour Brindle)
- Shared Drives - Tarmac (Colour Black)
- 450mm x 450mm Paving Slabs (Colour Buff)
- Areas of Grasscrete adjacent to footpaths/drives to allow for emergency vehicles
- Galvanised metal steel access stairs and composite decking

OTHERS

- GATE
- CYCLE STORAGE (800 x 1800mm)
- BIN STANDING AREA (BUFF PAVING SLABS)

NOTES:
PRIVATE FOOTPATHS TO BE 900MM WIDE UTILISING 450MM X 450MM BUFF PAVING SLABS.
WHITE FASCIA, SOFFITS AND METER BOXES TO BE USED THROUGHOUT.
BLACK UPVC HALF ROUND RAINWATER GOODS TO BE USED THROUGHOUT.

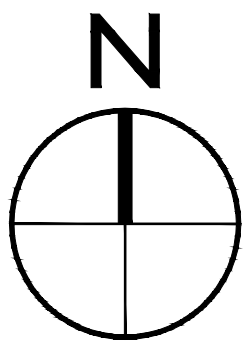


0 5 10 20 50 metres
Scale 1:500 @ A0

DO NOT SCALE
All dimensions to be checked on site and Architect to be notified of any discrepancies prior to commencement

DESIGNERS RISK ASSESSMENT
Construction (Design and Management) Regulations 2015

RESIDUAL RISKS

REF	DATE	DESCRIPTION
-----	------	-------------

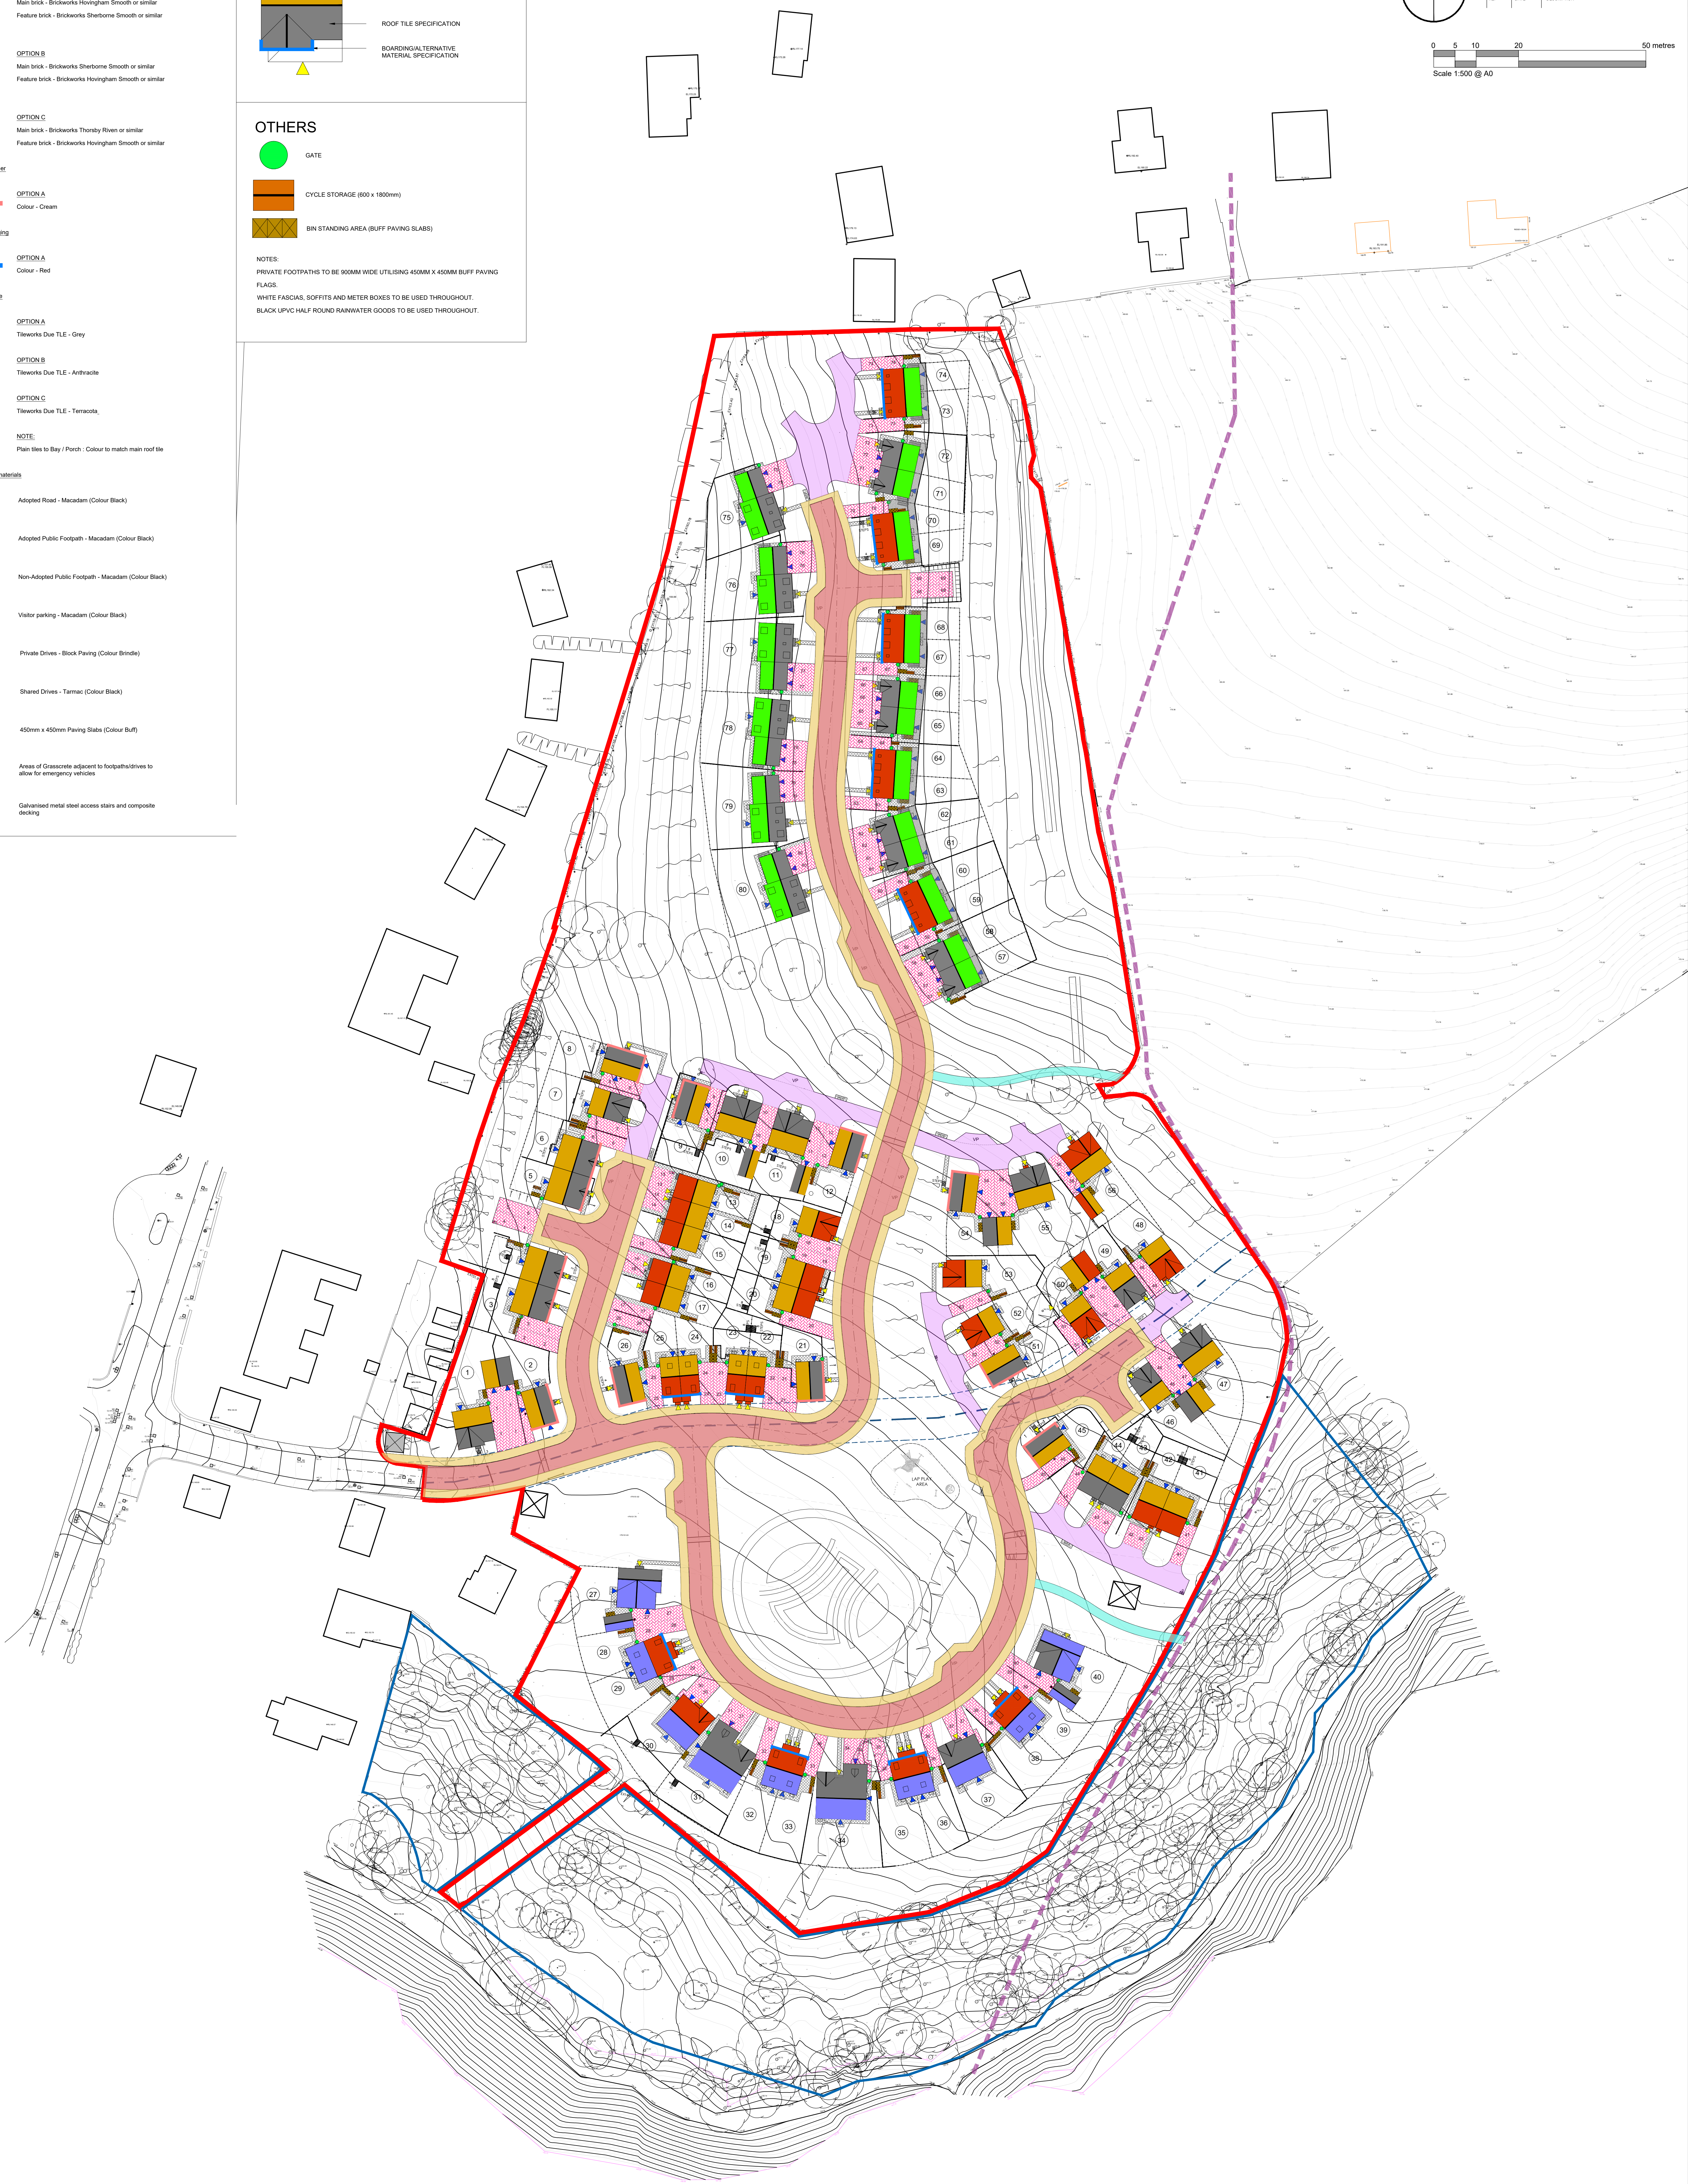

P1118/03/26 MF Updated to correspond with latest layout 101 P20
P10/03/12/25 KW Updated to correspond with latest layout 101 P25
P9 12/05/25 KW Updated to correspond with latest layout 101 P19
P8 11/05/25 KW Updated to correspond with latest layout 101 P18
P7 11/05/25 KW Updated to correspond with latest layout 101 P17
P6 08/05/25 KW Updated to correspond with latest layout 101 P13
P5 28/05/25 KW Updated to correspond with latest layout 101 P11
P4 20/05/25 SZ Updated to correspond with latest layout 101 P7
P3 08/04/24 KT Updated to correspond with latest layout 101 P5
P2 01/04/24 KT Updated to correspond with latest layout 101 P5

PROJECT / CLIENT Salsbury View Road, Wiltshire, for Perennium Homes		PROJECT NO. NB13203	
DRAWING TITLE Proposed Materials Plan		DRAWING STATUS PLANNING	
PROJECT LEADER KD		DRAWING NO. 102	
DRAWN BY MF		DRAWING REVISION	
CHECKED BY IDP		PII	
SCALE 1:500 @ A0		DATE July 2023	

© 2023 IDP Architecture

idp Architecture
Masterplanning
Urban Design

idp Architecture
Masterplanning
Urban Design