


Key

- 1 STOREY
- 2 STOREY
- 2.5 STOREY

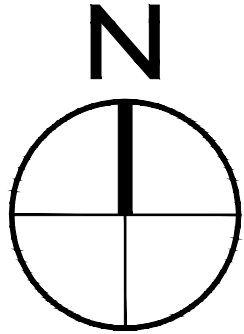


0 5 10 20 50 metres
Scale 1:500 @ A0

DO NOT SCALE
All dimensions to be checked on site and Architect to be notified of any discrepancies prior to commencement

DESIGNERS RISK ASSESSMENT
Construction (Design and Management) Regulations 2015

RESIDUAL RISKS

REF	DATE	DESCRIPTION
-----	------	-------------

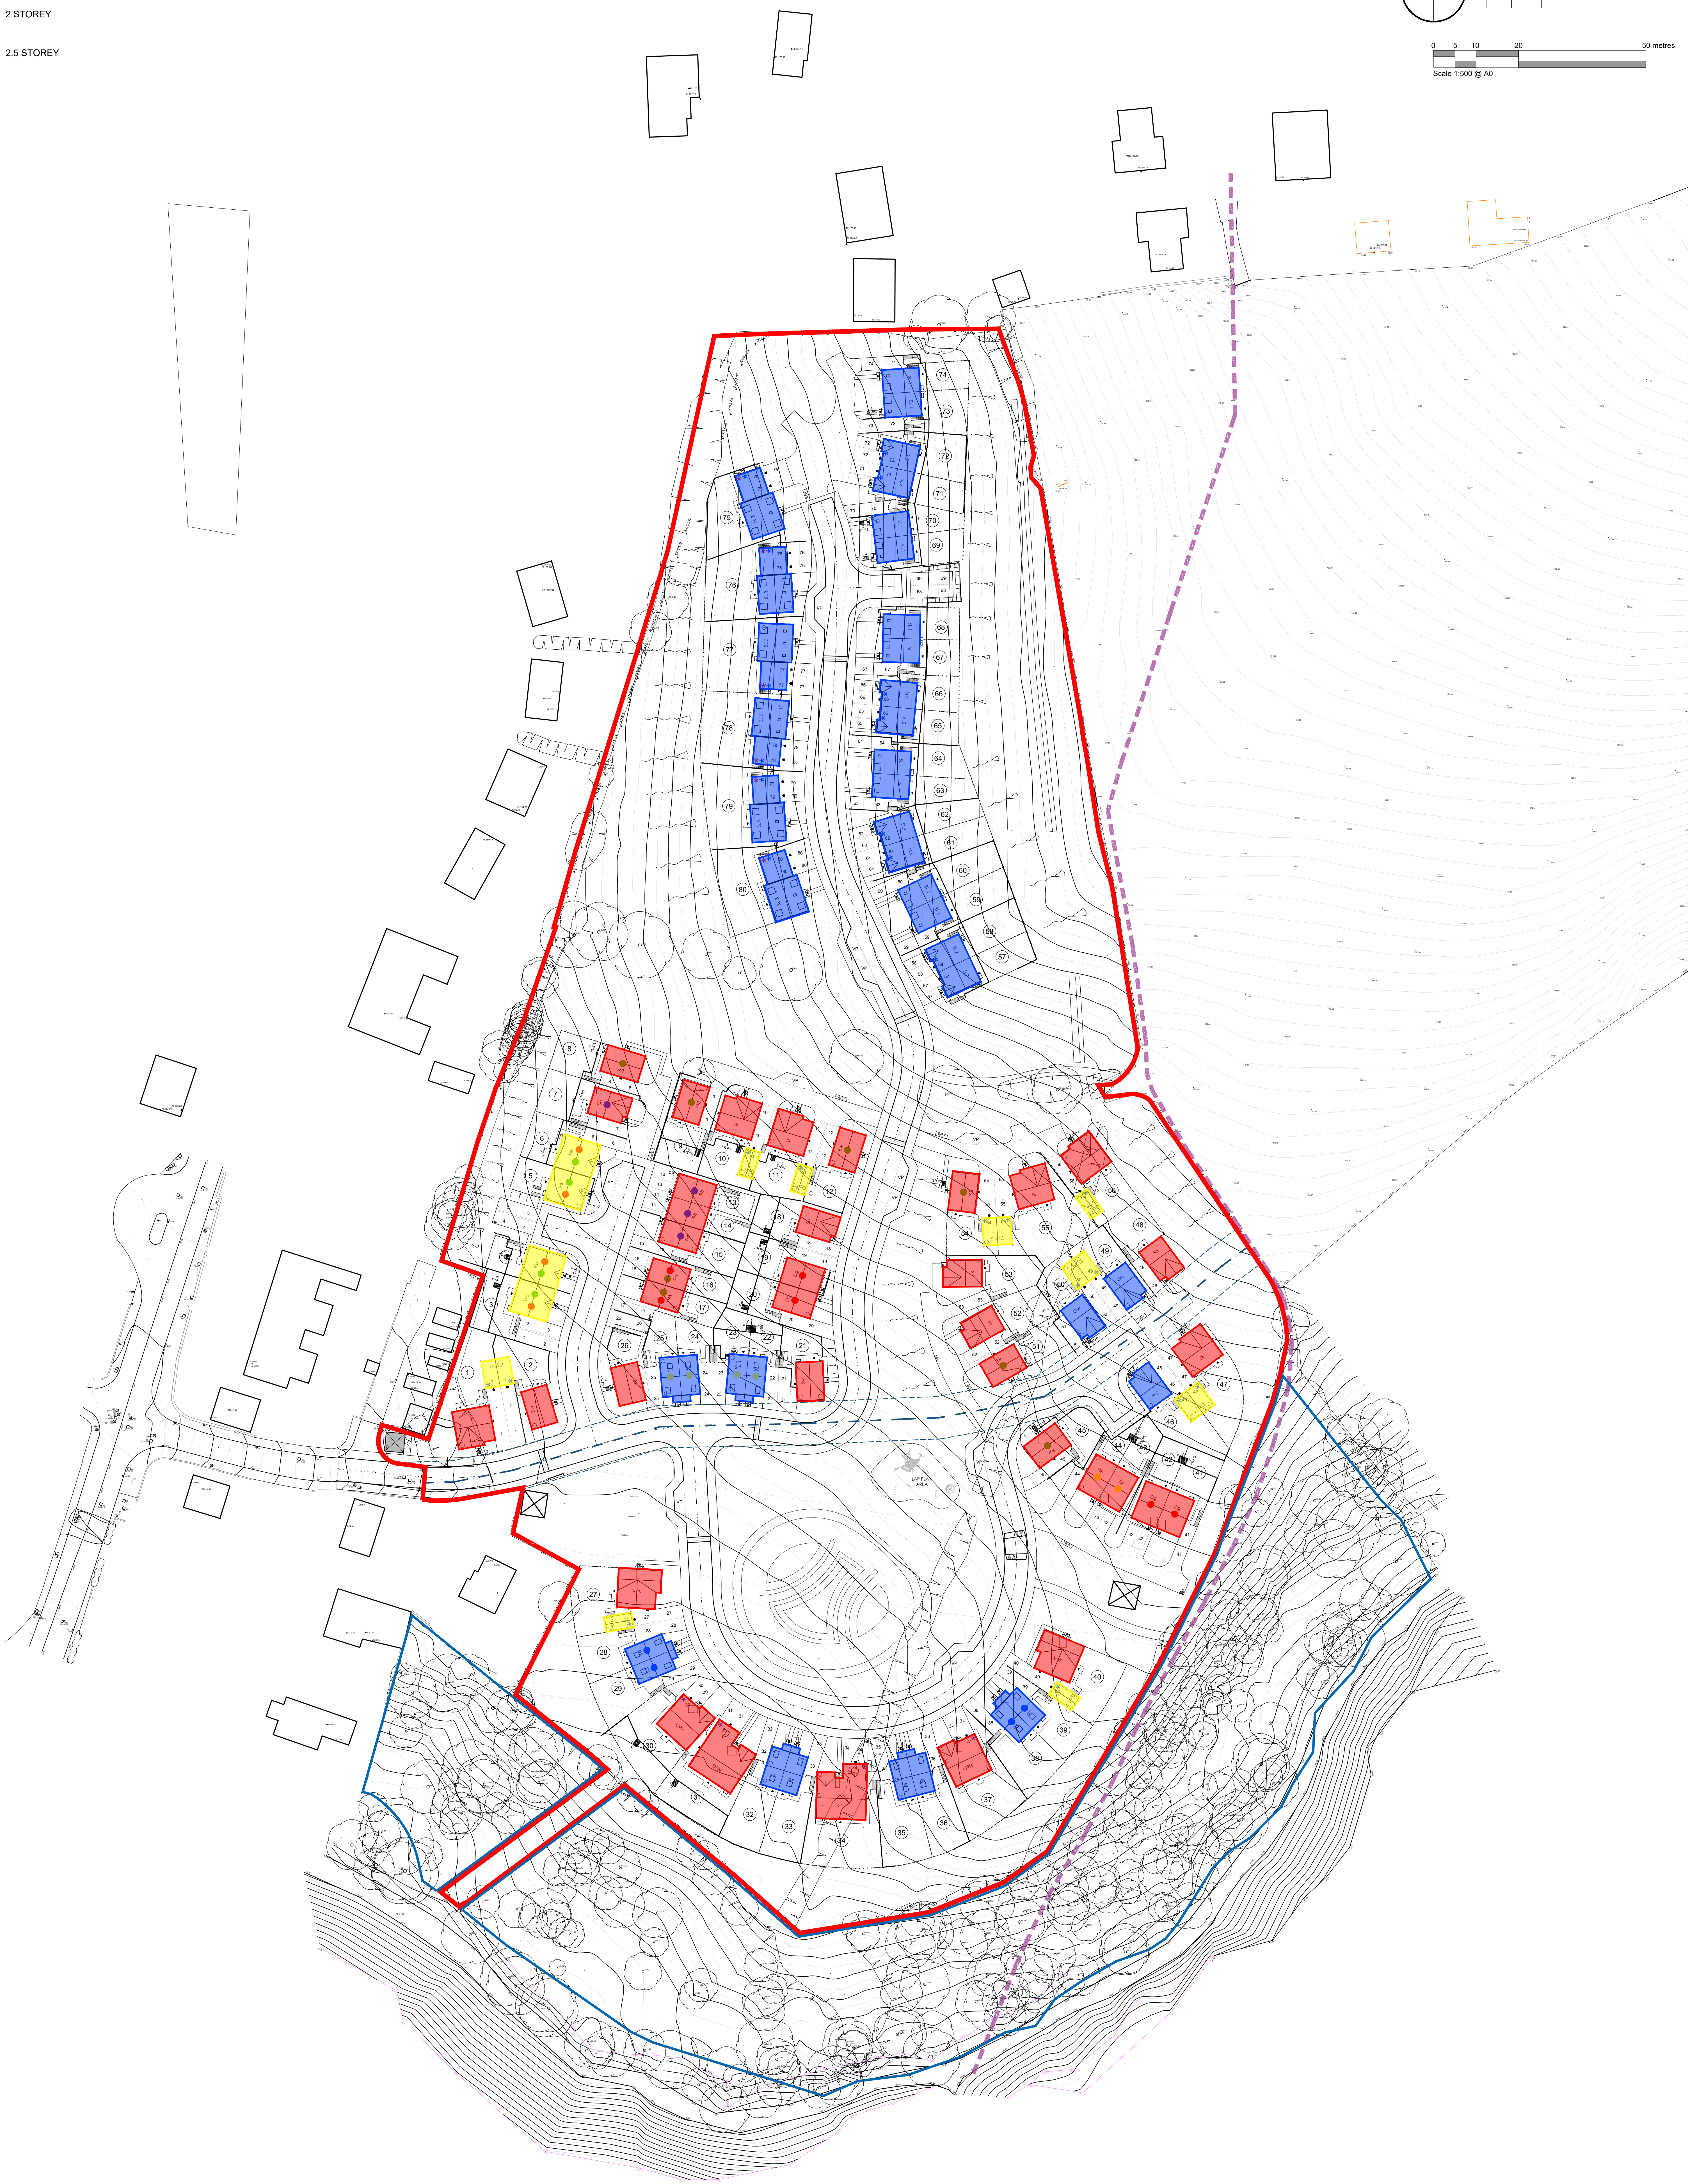

P12 18/03/26 MF Updated to correspond with latest layout 101 P26
P11 04/03/25 KW Updated to correspond with latest layout 101 P25
P10 18/09/25 KW Updated to correspond with latest layout 101 P20
P9 12/09/25 KW Updated to correspond with latest layout 101 P19
P8 11/09/25 KW Updated to correspond with latest layout 101 P18
P7 11/09/25 KW Updated to correspond with latest layout 101 P17
P6 08/09/25 KW Updated to correspond with latest layout 101 P13
P5 28/09/25 KW Updated to correspond with latest layout 101 P11
P4 21/08/25 SQ Updated to correspond with latest layout 101 P7
P3 08/04/24 KT Updated to correspond with latest layout 101 P5
N/A N/A N/A

PROJECT / CLIENT Salsbury View Road, Wiltshire, for Perennious Homes		PROJECT NO. NB1.3203
DRAWING TITLE Proposed Storey Height Plan		DRAWING STATUS PLANNING
PROJECT LEADER KD		DRAWING NO. 105
DRAWN BY MF	CHECKED BY IDP	DRAWING REVISION
SCALE 1:500 @ A0	DATE July 2023	P12



idp Architecture Masterplanning Urban Design
idp@perennioushomes.com | 01249 261442
www.perennioushomes.com | 10 September 2023