


Key

- BIN STORE
- BIN STORE (WITHIN GARAGE)
- WASTE COLLECTION POINT
- CYCLE STORAGE
- CYCLE STORE (WITHIN GARAGE)

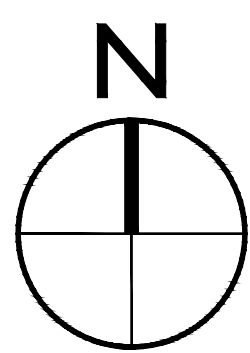


0 5 10 20 50 metres
Scale 1:500 @ A0

DO NOT SCALE
All dimensions to be checked on site and Architect to be notified of any discrepancies prior to commencement

DESIGNERS RISK ASSESSMENT
Construction (Design and Management) Regulations 2015

RESIDUAL RISKS

REF	DATE	DESCRIPTION
-----	------	-------------

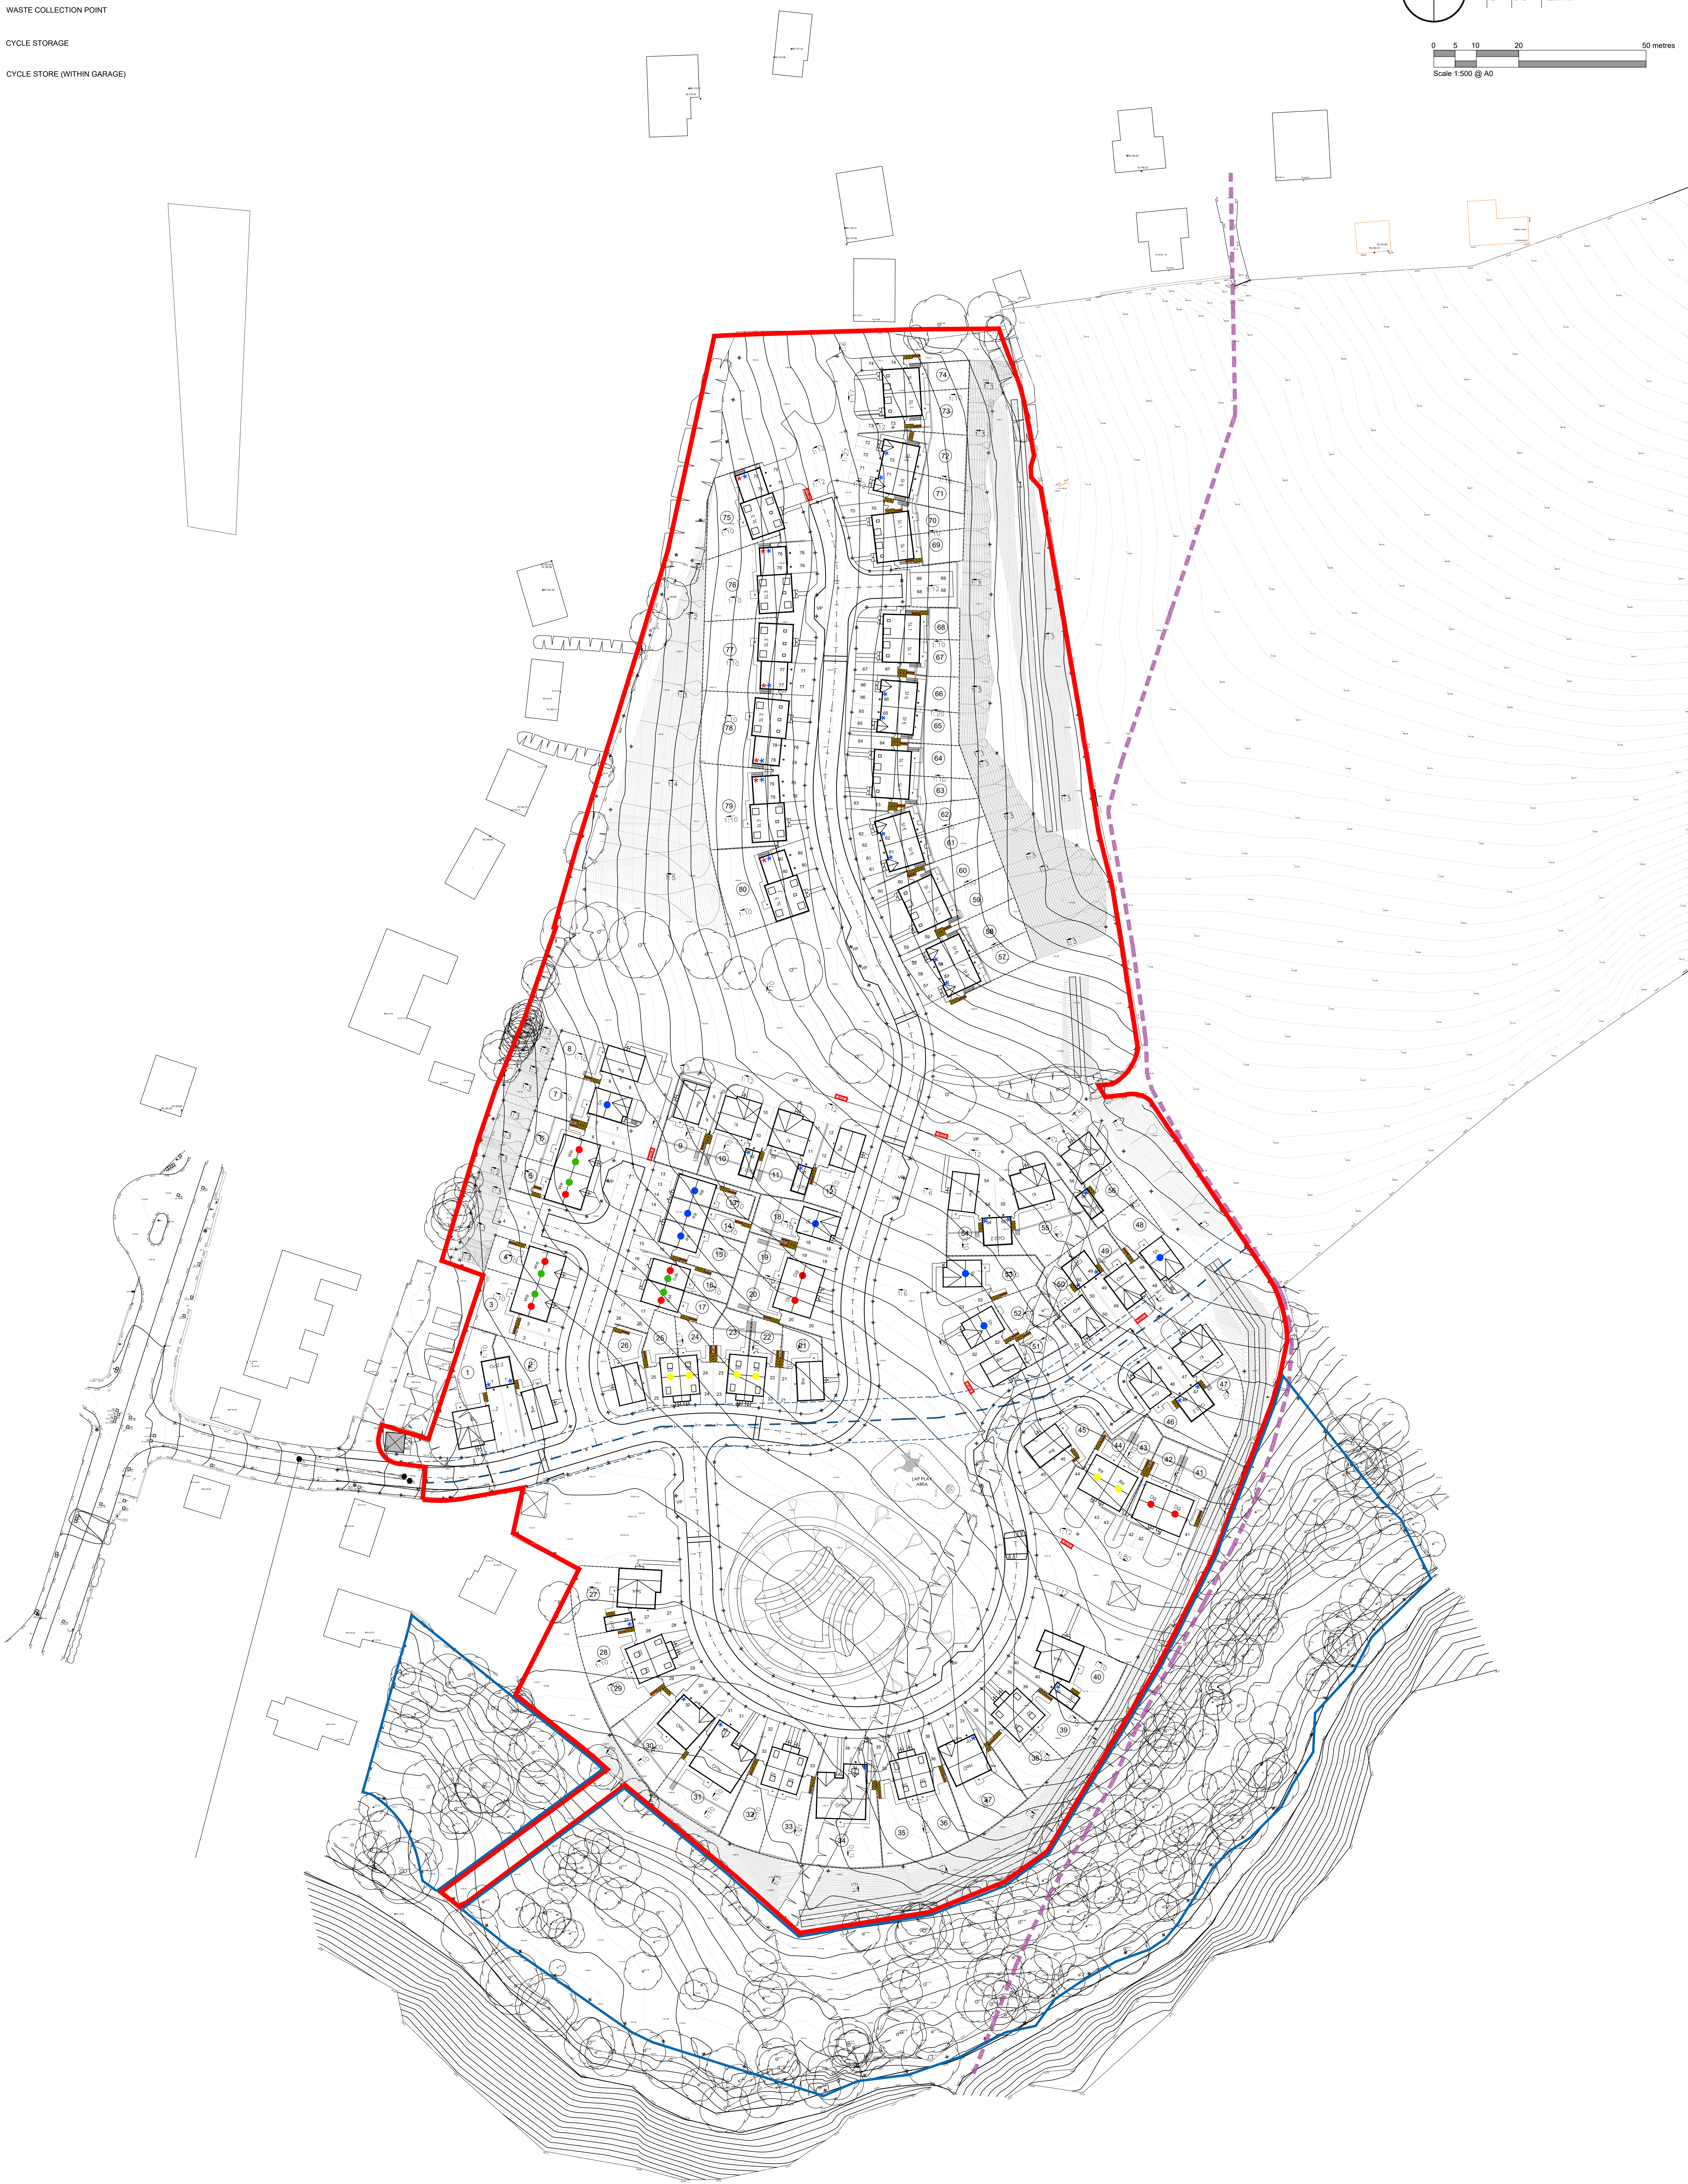

P110412/25 KW Updated to correspond with latest layout 101 P25
P101809/25 KW Updated to correspond with latest layout 101 P20
P9 12/09/25 KW Updated to correspond with latest layout 101 P19
P8 11/09/25 KW Updated to correspond with latest layout 101 P18
P7 11/09/25 KW Updated to correspond with latest layout 101 P17
P6 08/09/25 KW Updated to correspond with latest layout 101 P16
P5 08/09/25 KW Updated to correspond with latest layout 101 P15
P4 21/05/25 SW Updated to correspond with latest layout 101 P7
P3 08/04/24 KT Updated to correspond with latest layout 101 P5
P2 08/04/24 KT Updated to correspond with latest layout 101 P5

PROJECT / CLIENT Salisbury View Road, Wiltshire, for Permanent Homes		PROJECT NO. NB1.3203	
DRAWING TITLE Proposed Bin & Cycle Storage Plan		DRAWING STATUS PLANNING	
PROJECT LEADER KD		DRAWING NO. 106	
DRAWN BY ME		DRAWING REVISION PII	
SCALE 1:500 @ A0		CHECKED BY IDP	
DATE July 2023			



idp Architecture Masterplanning Urban Design