



Boundary Details

- Type 1 - 1800mm High Screen Wall/Fence
- Type 2 - 1800mm High Close Boarded Timber Fence
- Type 3 - 1500mm Fence with 300mm Treils
- Type 4 - 1200mm High Estate Railings
- Type 5 - Small Ornamental / Native Hedges
- Type 6 - 600mm High Knee Rail Fence
- Type 7 - Retaining Wall with 1500mm High Fence
- Type 8 - Retaining Wall with 1100mm High Railing


Existing boundaries will generally be fenced with 1.8m (6ft) High close boarded fencing, unless existing structures or hedging are deemed satisfactory.

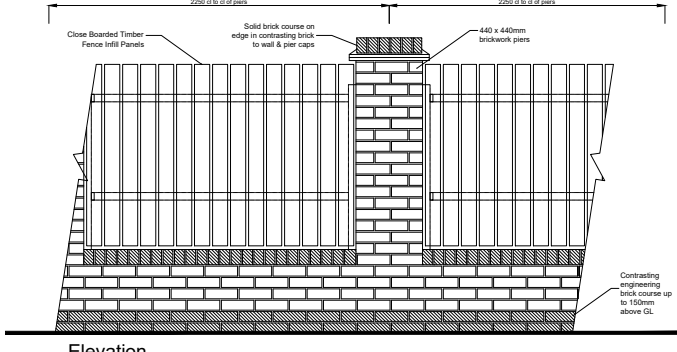


TYPE 1 - 1800mm High Screen Wall/Fence Detail

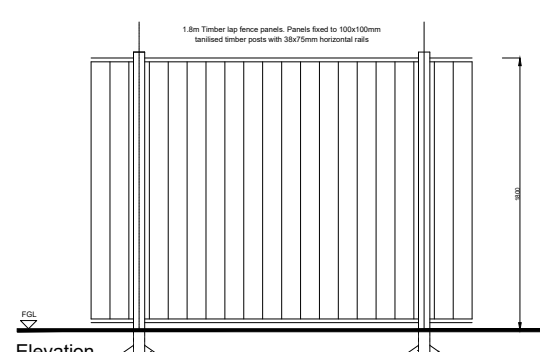

TYPE 2 - 1800mm High Timber Close Board Fence

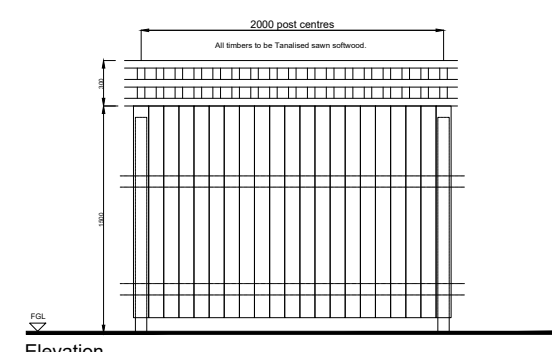


TYPE 3 - 1500mm Fence with 300mm Treils

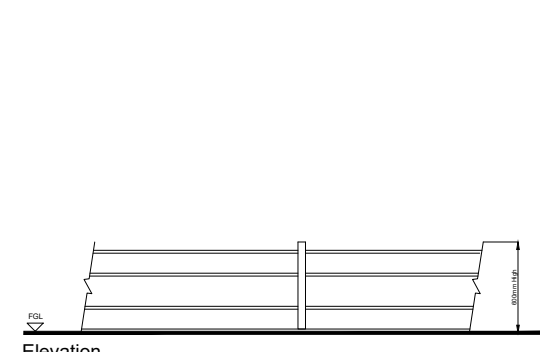


TYPE 4 - 1200mm High Estate Railings




TYPE 5 - Small Ornamental / Native Hedges

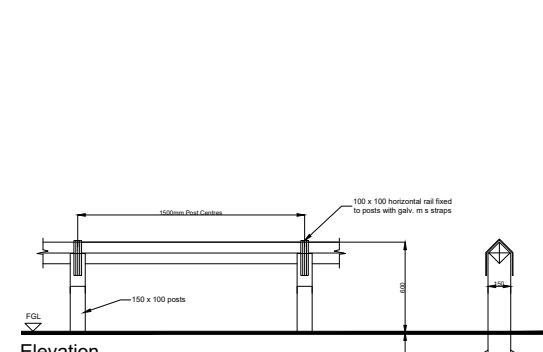


TYPE 6 - 600mm High Knee Rail Fence

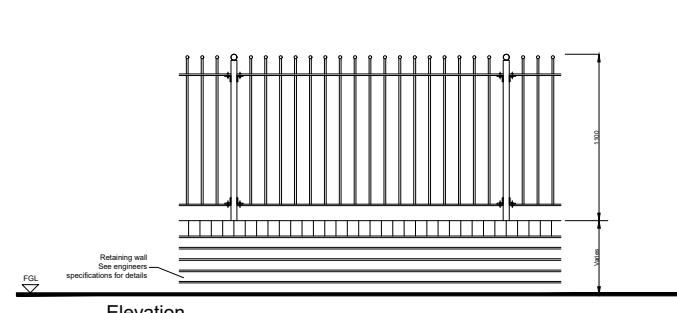

TYPE 7 - Retaining Wall with 1500mm High Fence

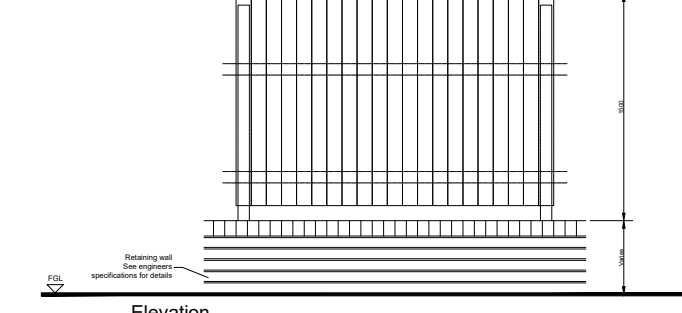


TYPE 8 - Retaining Wall with 1100mm High Railing

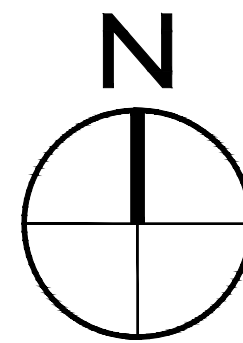

0 5 10 20 50 metres
Scale 1:500 @ A0

DO NOT SCALE
All dimensions to be checked on site and Architect to be notified of any discrepancies prior to commencement
DESIGNERS RISK ASSESSMENT
Construction (Design and Management) Regulations 2015
RESIDUAL RISKS
REF. DATE DESCRIPTION

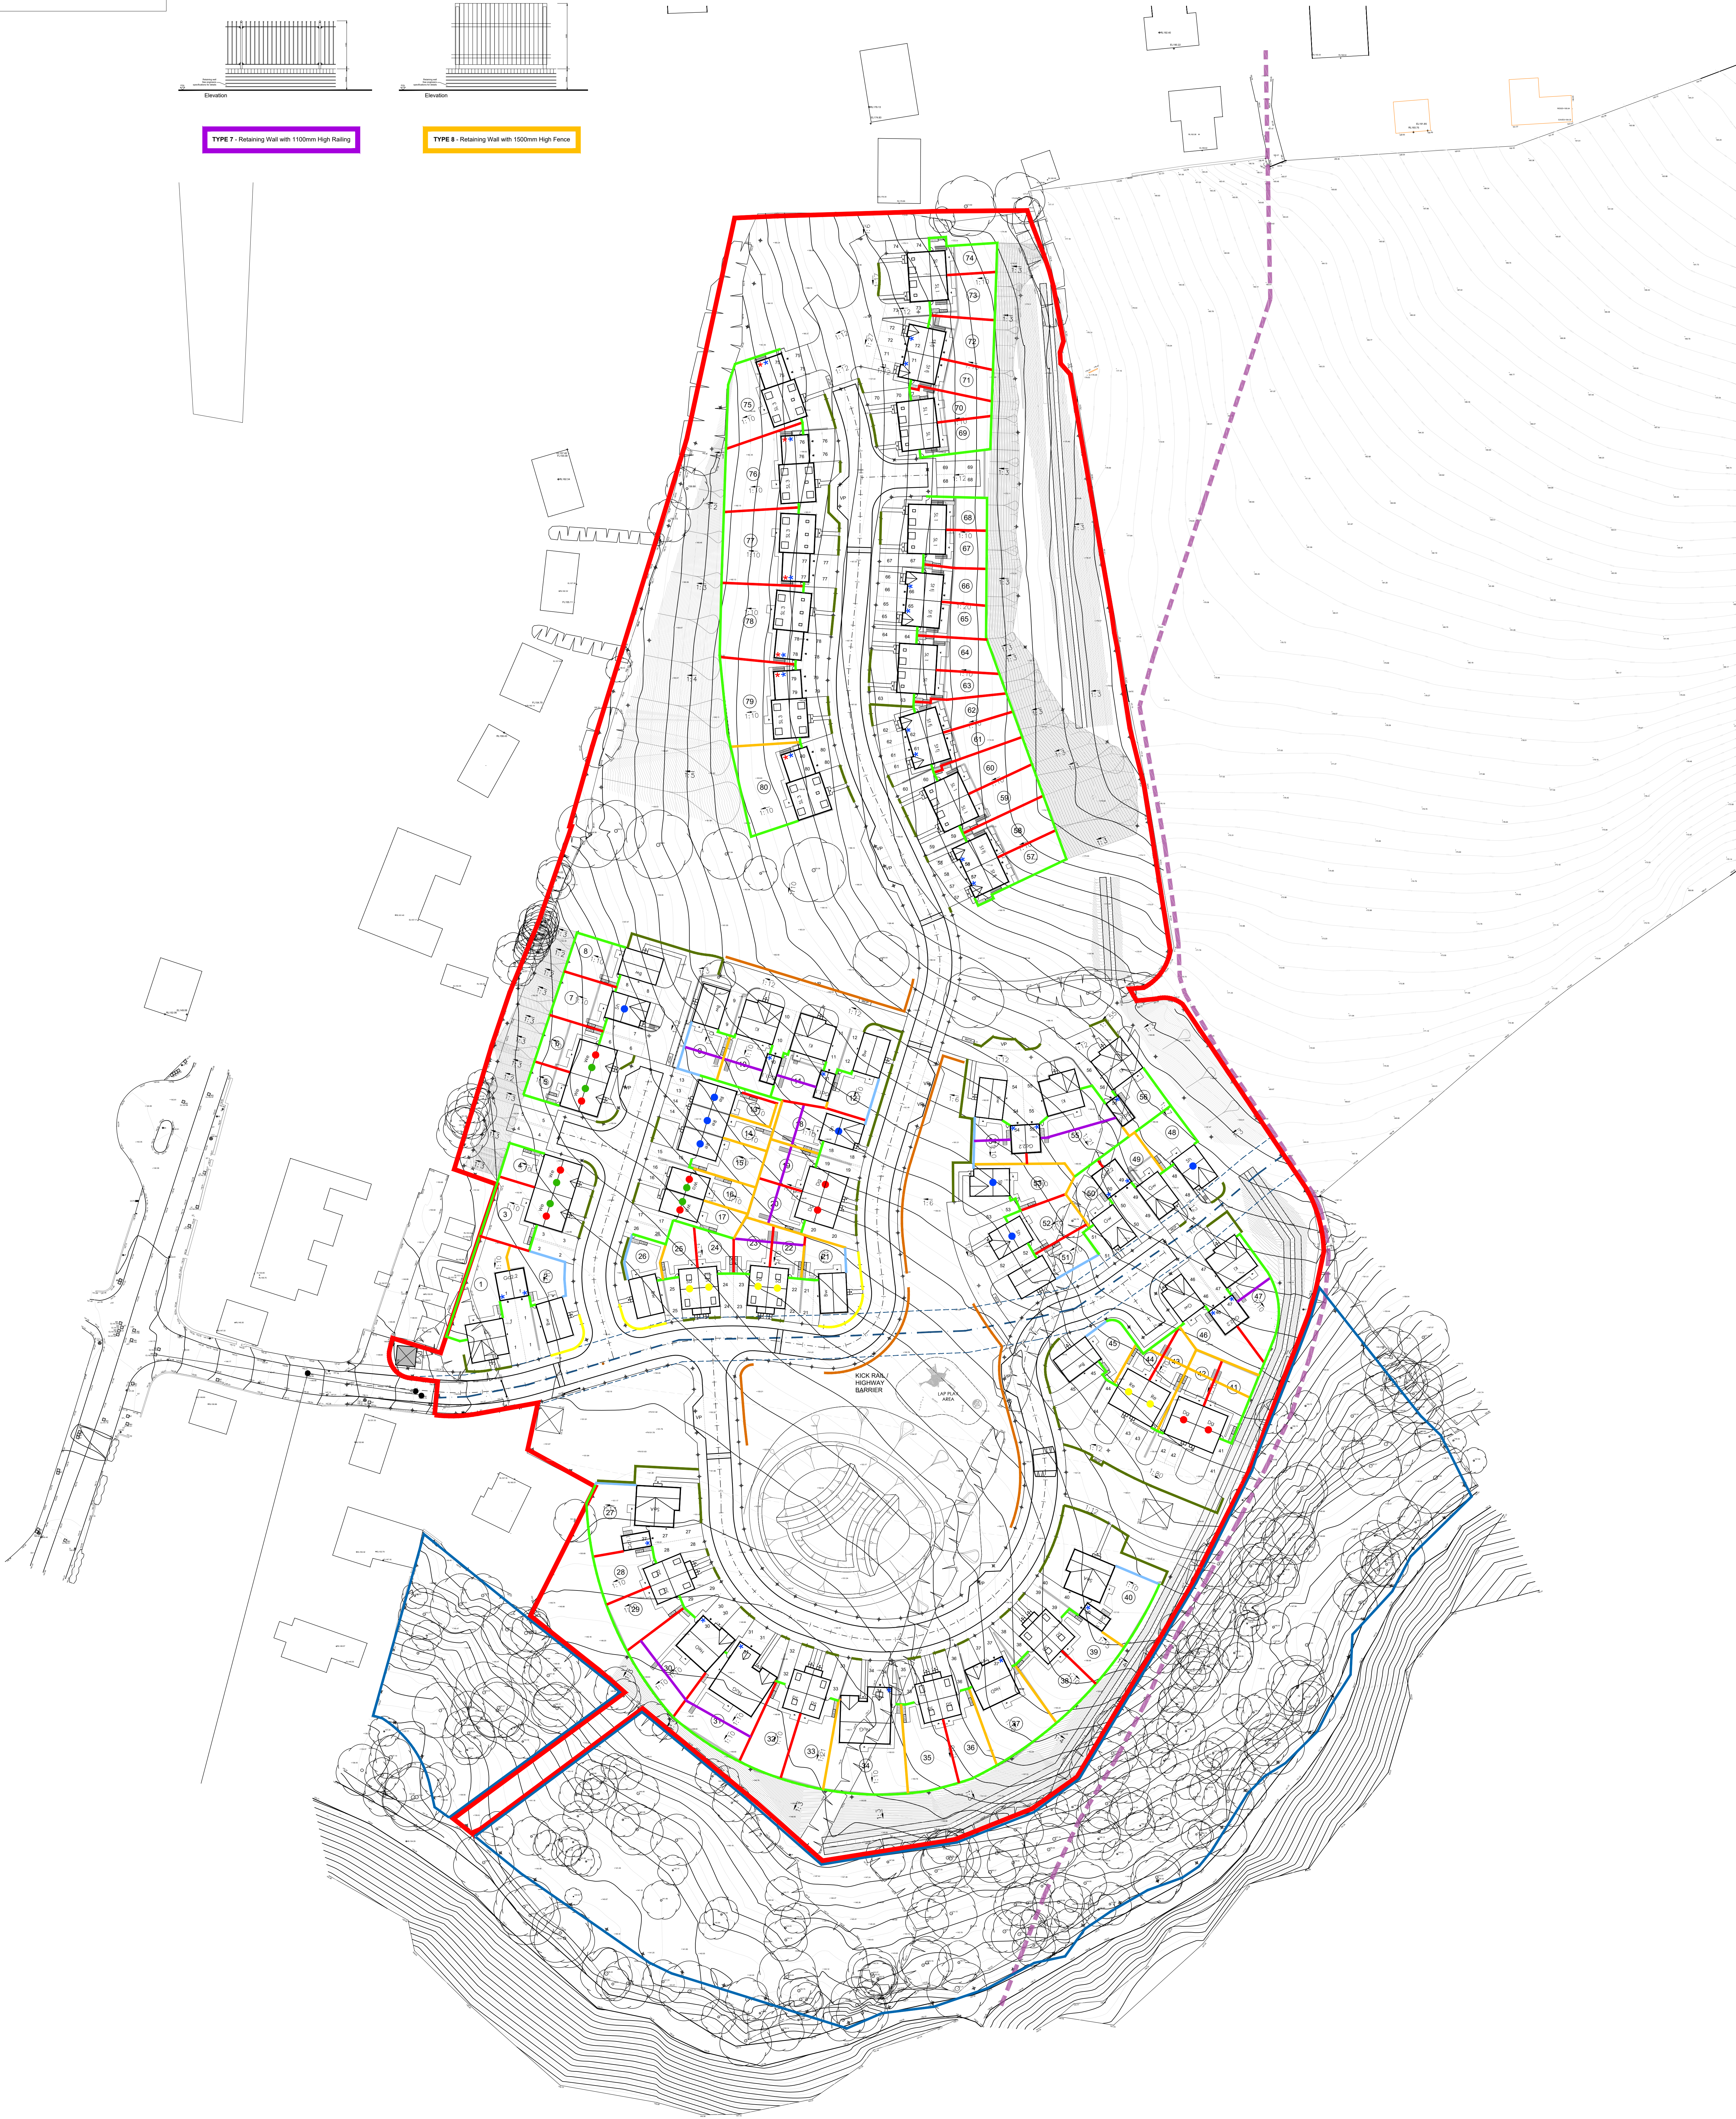

P12/04/12/25 KW Updated to correspond with latest layout 101 P25
P11/10/02/25 KW Updated to correspond with latest layout 101 P20
P10/12/02/25 KW Updated to correspond with latest layout 101 P18
P9/11/02/25 KW Updated to correspond with latest layout 101 P16
P8/11/02/25 KW Updated to correspond with latest layout 101 P17
P7/08/02/25 KW Updated to correspond with latest layout 101 P13
P6/28/02/25 KW Updated to correspond with latest layout 101 P11
P5/21/02/25 SD Updated to correspond with latest layout 101 P7
P4/10/04/24 KT Low level railing shown to plots 2, 17 & 22
P3/08/04/24 KT Updated to correspond with latest layout 101 P5
P2/01/04/24 KT Updated to correspond with latest layout 101 P5

PROJECT / CLIENT Salsbury View Road, Wiltshire, for Persimmon Homes		PROJECT NO. NB13203	
DRAWING TITLE Proposed Boundary Treatment Plan		DRAWING STATUS PLANNING	
PROJECT LEADER KD		DRAWING NO. 103	
DRAWN BY ME		DRAWING REVISION	
SCALE 1:500 @ A0		DATE July 2023	
		P12	



idp Architecture Masterplanning Urban Design
idp@persimmonhomes.com | 01249 241442