
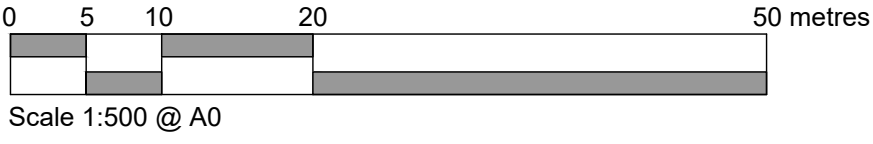


Key

● EV CHARGING POINT

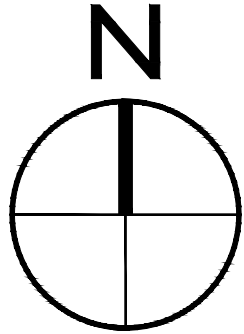


DO NOT SCALE
All dimensions to be checked on site and Architect to be notified of any discrepancies prior to commencement

DESIGNERS RISK ASSESSMENT
Construction (Design and Management) Regulations 2015

RESIDUAL RISKS

REF	DATE	DESCRIPTION
-----	------	-------------

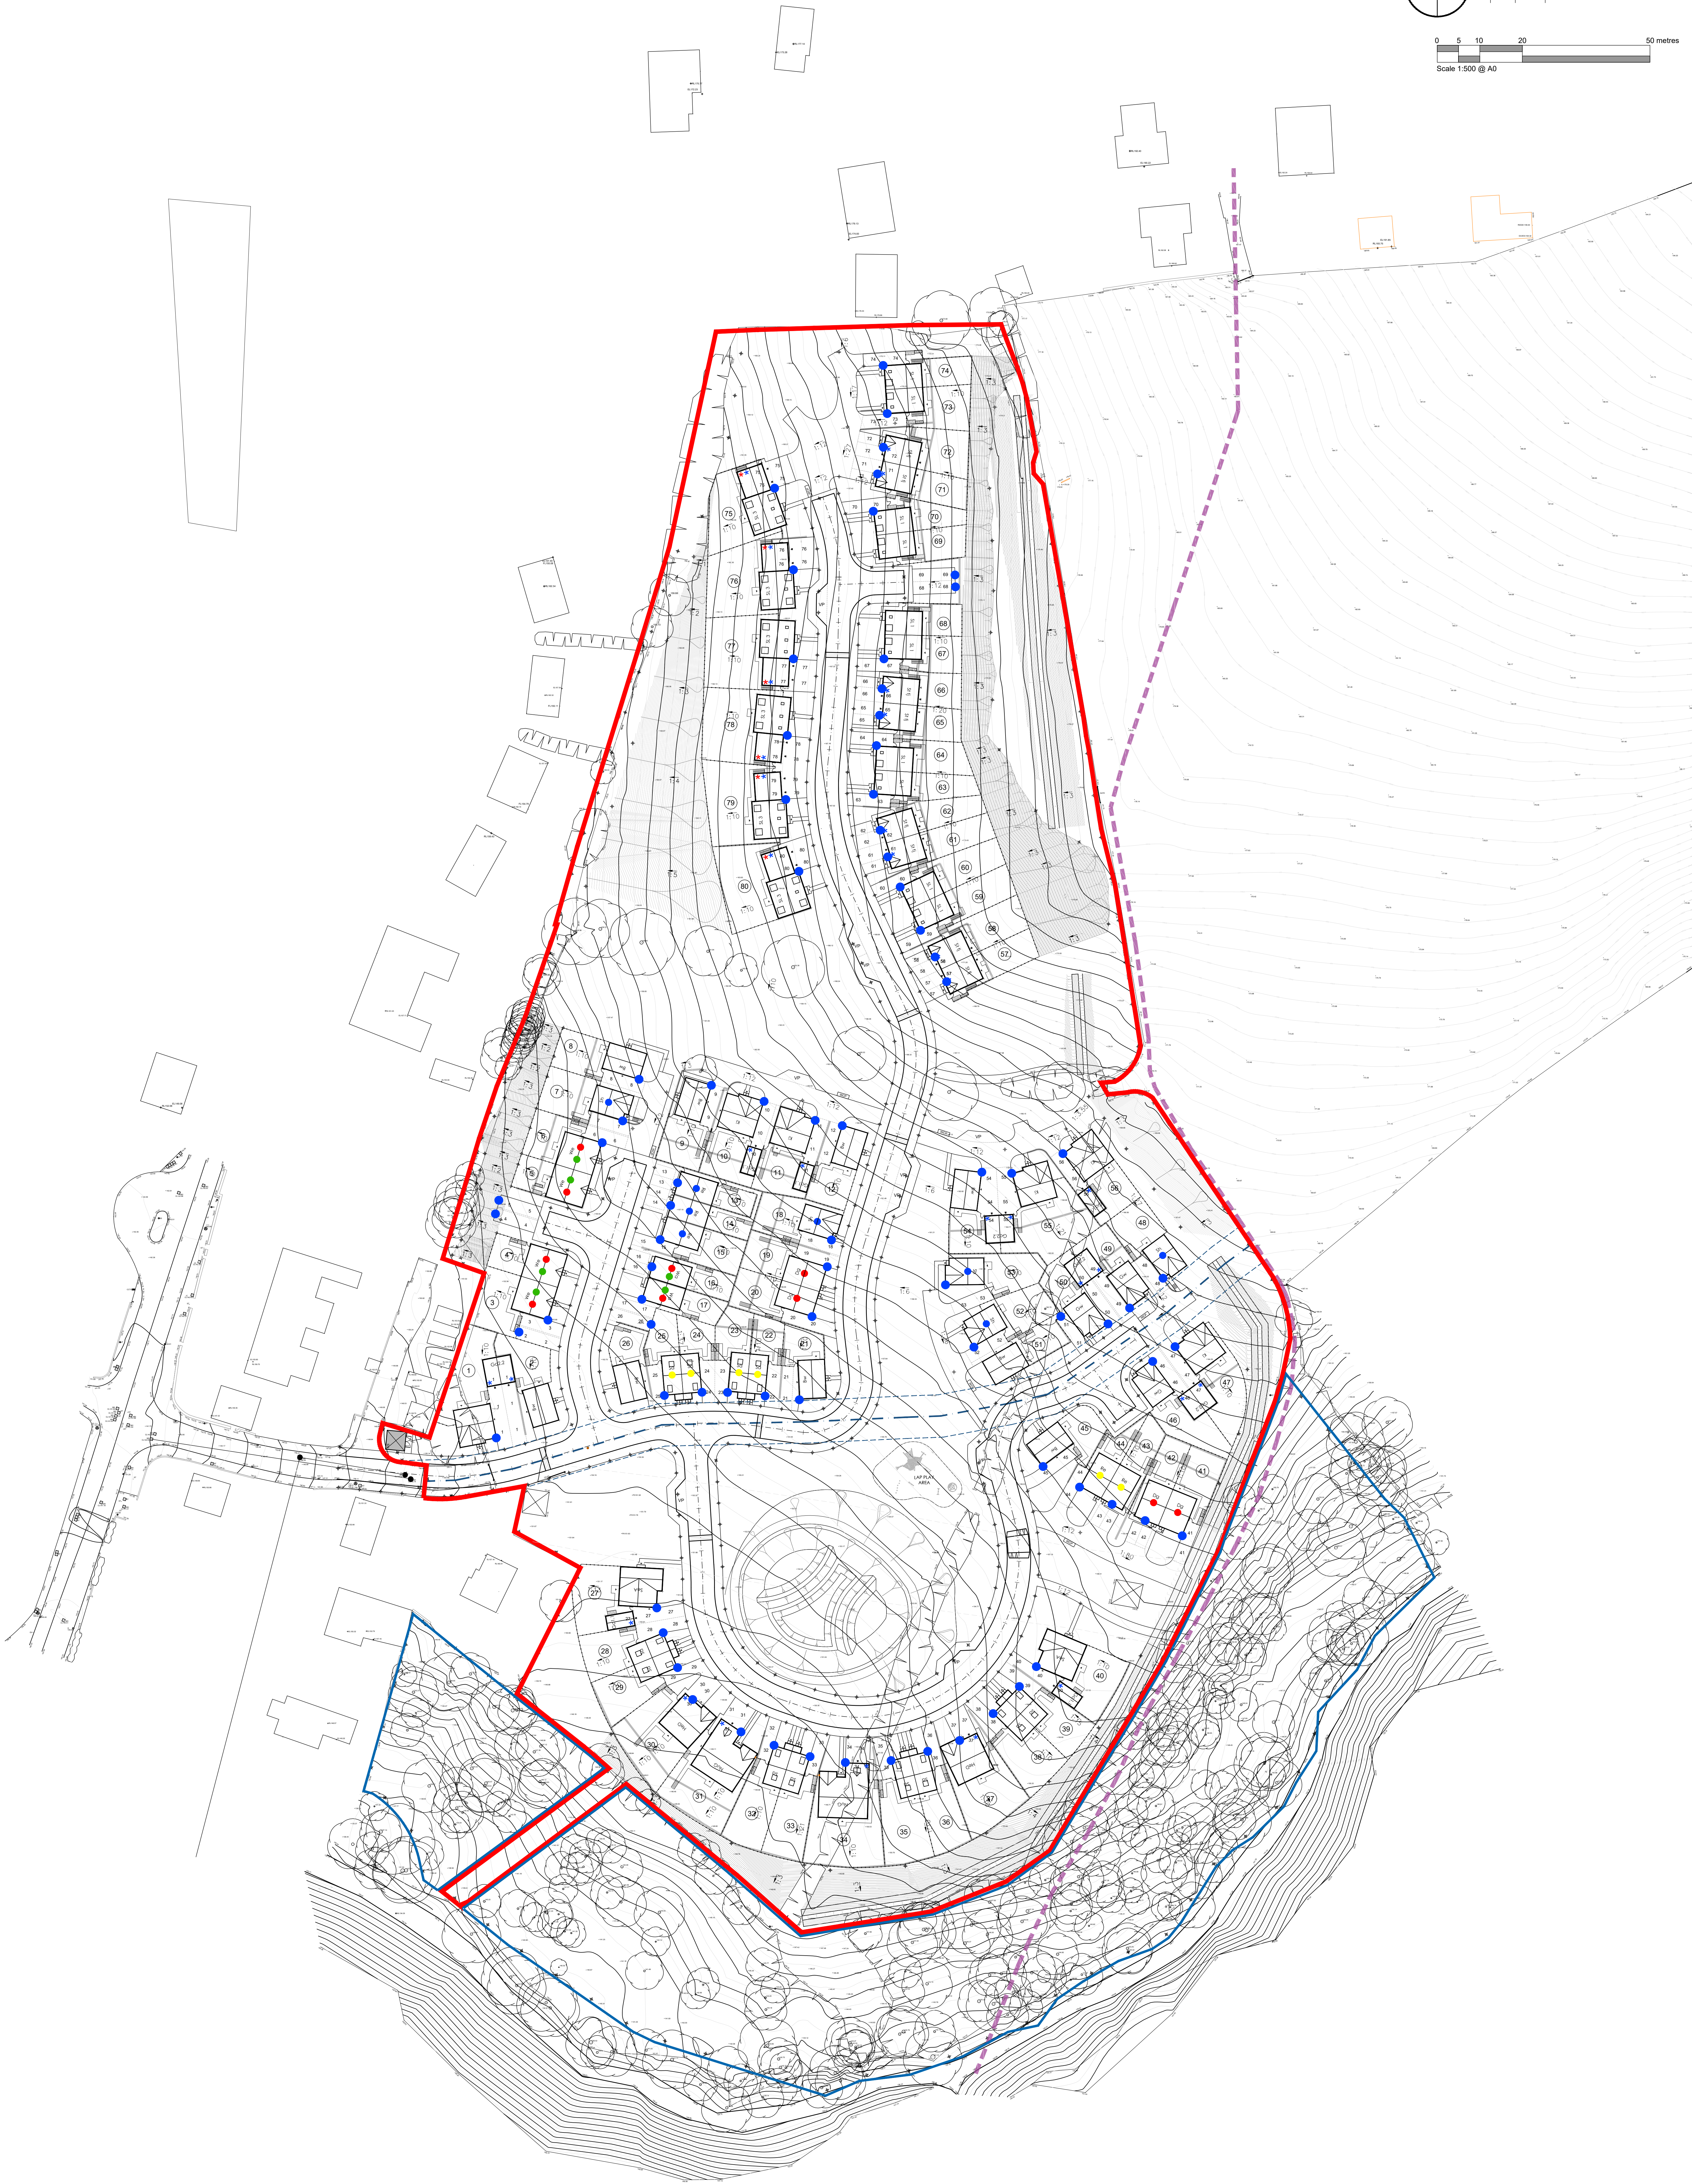

P11031225 KW Updated to correspond with latest layout 101 P25
P10180925 KW Updated to correspond with latest layout 101 P20
P9 120825 KW Updated to correspond with latest layout 101 P19
P8 110825 KW Updated to correspond with latest layout 101 P18
P7 110825 KW Updated to correspond with latest layout 101 P17
P6 080925 KW Updated to correspond with latest layout 101 P16
P5 280825 KW Updated to correspond with latest layout 101 P15
P4 210825 SQ Updated to correspond with latest layout 101 P14
P3 110424 KT Updated to correspond with latest layout 101 P13
P2 110424 KT Updated to correspond with latest layout 101 P12
P1 110424 KT Updated to correspond with latest layout 101 P11

PROJECT / CLIENT Salisbury View Road, Wiltshire, for Permanent Homes		PROJECT NO. NB1.3203	
DRAWING TITLE Proposed EV Charging Plan		DRAWING STATUS PLANNING	
PROJECT LEADER KD		DRAWING NO. 108	
DRAWN BY MF		DRAWING REVISION PII	
SCALE 1:500 @ A0		DATE July 2023	
CHECKED BY IDP		DRAWING REVISION PII	



© 2023 idp Architecture Masterplanning Urban Design. All rights reserved.