

MATERIAL KEY:

- Brick type
- OPTION A
- Main brick - Brickworks Hovingham Smooth or similar
- Feature brick - Brickworks Sherborne Smooth or similar
- OPTION B
- Main brick - Brickworks Sherborne Smooth or similar
- Feature brick - Brickworks Hovingham Smooth or similar
- OPTION C
- Main brick - Brickworks Thornby Riven or similar
- Feature brick - Brickworks Hovingham Smooth or similar
- Full Render
- OPTION A
- Colour - Cream
- Tile Hanging
- OPTION A
- Colour - Red
- Roof Type
- OPTION A
- Tileworks Due TLE - Grey
- OPTION B
- Tileworks Due TLE - Anthracite
- OPTION C
- Tileworks Due TLE - Terracotta
- NOTE:
- Plain tiles to Bay / Porch - Colour to match main roof tile

- Surface materials
- Adopted Road - Macadam (Colour Black)
- Adopted Public Footpath - Macadam (Colour Black)
- Non-Adopted Public Footpath - Macadam (Colour Black)
- Visitor parking - Macadam (Colour Black)
- Private Drives - Block Paving (Colour Brindle)
- Shared Drives - Tarmac (Colour Black)
- 450mm x 450mm Paving Slabs (Colour Buff)
- Areas of Grasscrete adjacent to footpaths/drives to allow for emergency vehicles

OTHERS


- GATE
- CYCLE STORAGE (800 x 1800mm)
- BIN STANDING AREA (BUFF PAVING SLABS)

NOTES:

PRIVATE FOOTPATHS TO BE 900MM WIDE UTILISING 450MM X 450MM BUFF PAVING FLAGS.

WHITE FASCIA, SOFFITS AND METER BOXES TO BE USED THROUGHOUT.

BLACK UPVC HALF ROUND RAINWATER GOODS TO BE USED THROUGHOUT.

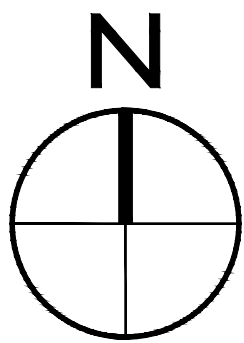

0 5 10 20 50 metres

Scale 1:500 @ A0

DO NOT SCALE


All dimensions to be checked on site and Architect to be notified of any discrepancies prior to commencement

DESIGNERS RISK ASSESSMENT

Construction (Design and Management) Regulations 2015

RESIDUAL RISKS

REF	DATE	DESCRIPTION
-----	------	-------------

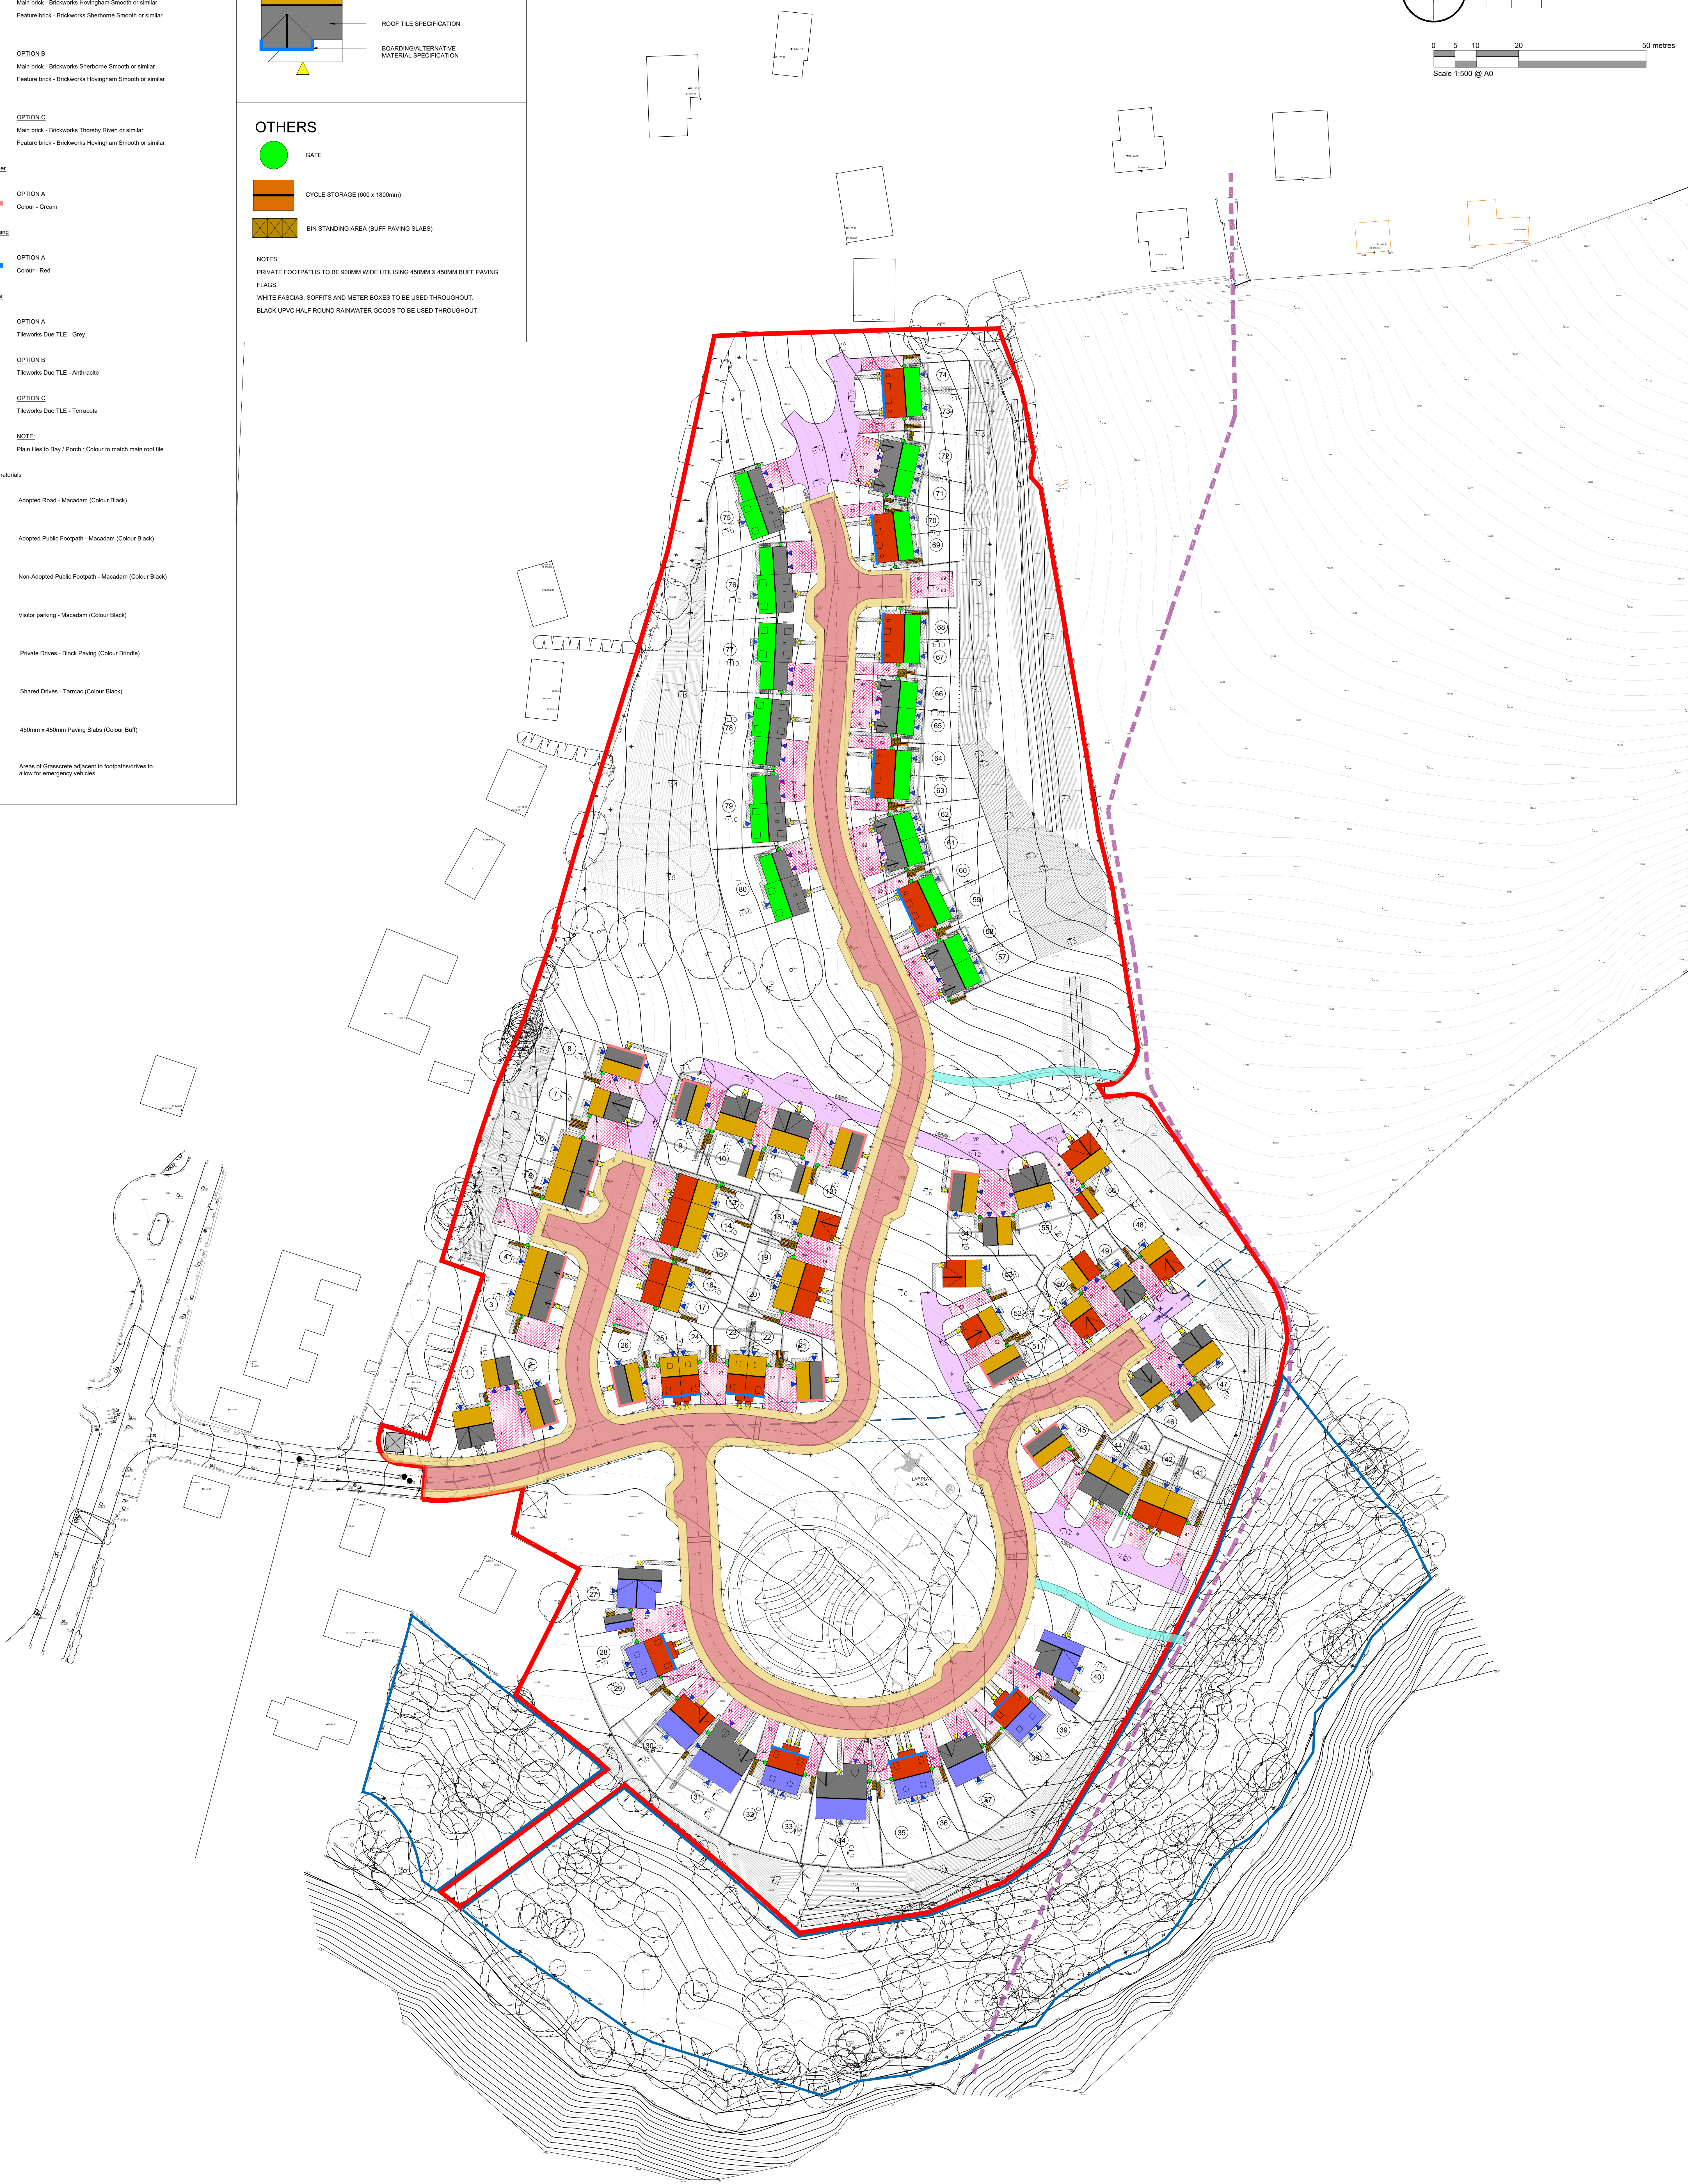

P10/03/12/25 KW Updated to correspond with latest layout 101 P25

P9 12/03/25 KW Updated to correspond with latest layout 101 P19

P8 11/03/25 KW Updated to correspond with latest layout 101 P18

P7 11/03/25 KW Updated to correspond with latest layout 101 P17

P6 08/03/25 KW Updated to correspond with latest layout 101 P13

P5 28/03/25 KW Updated to correspond with latest layout 101 P11

P4 28/03/25 SW Updated to correspond with latest layout 101 P7

P3 08/04/24 KT Updated to correspond with latest layout 101 P5

P2 08/04/24 KT Updated to correspond with latest layout 101 P5

PROJECT / CLIENT		PROJECT NO.	
Salisbury View Road, Wiltshire, for Perennious Homes		NB1.3203	
DRAWING TITLE		DRAWING STATUS	
Proposed Materials Plan		PLANNING	
		DRAWING NO.	
		102	
PROJECT LEADER	DRAWN BY	CHECKED BY	DRAWING REVISION
KD	MF	IDP	
SCALE	DATE		
1:500 @ A0	July 2023		



idp Architecture Masterplanning Urban Design