


Key

• EAST / WEST FACING ROOFS

• SOUTH FACING ROOFS

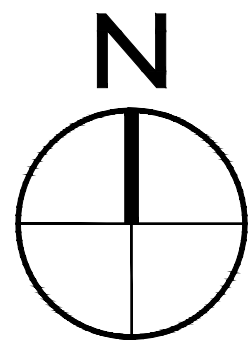

0 5 10 20 50 metres
Scale 1:500 @ A0


DO NOT SCALE
All dimensions to be checked on site and Architect to be notified of any discrepancies prior to commencement

DESIGNERS RISK ASSESSMENT

Construction (Design and Management) Regulations 2015

RESIDUAL RISKS

REF DATE DESCRIPTION

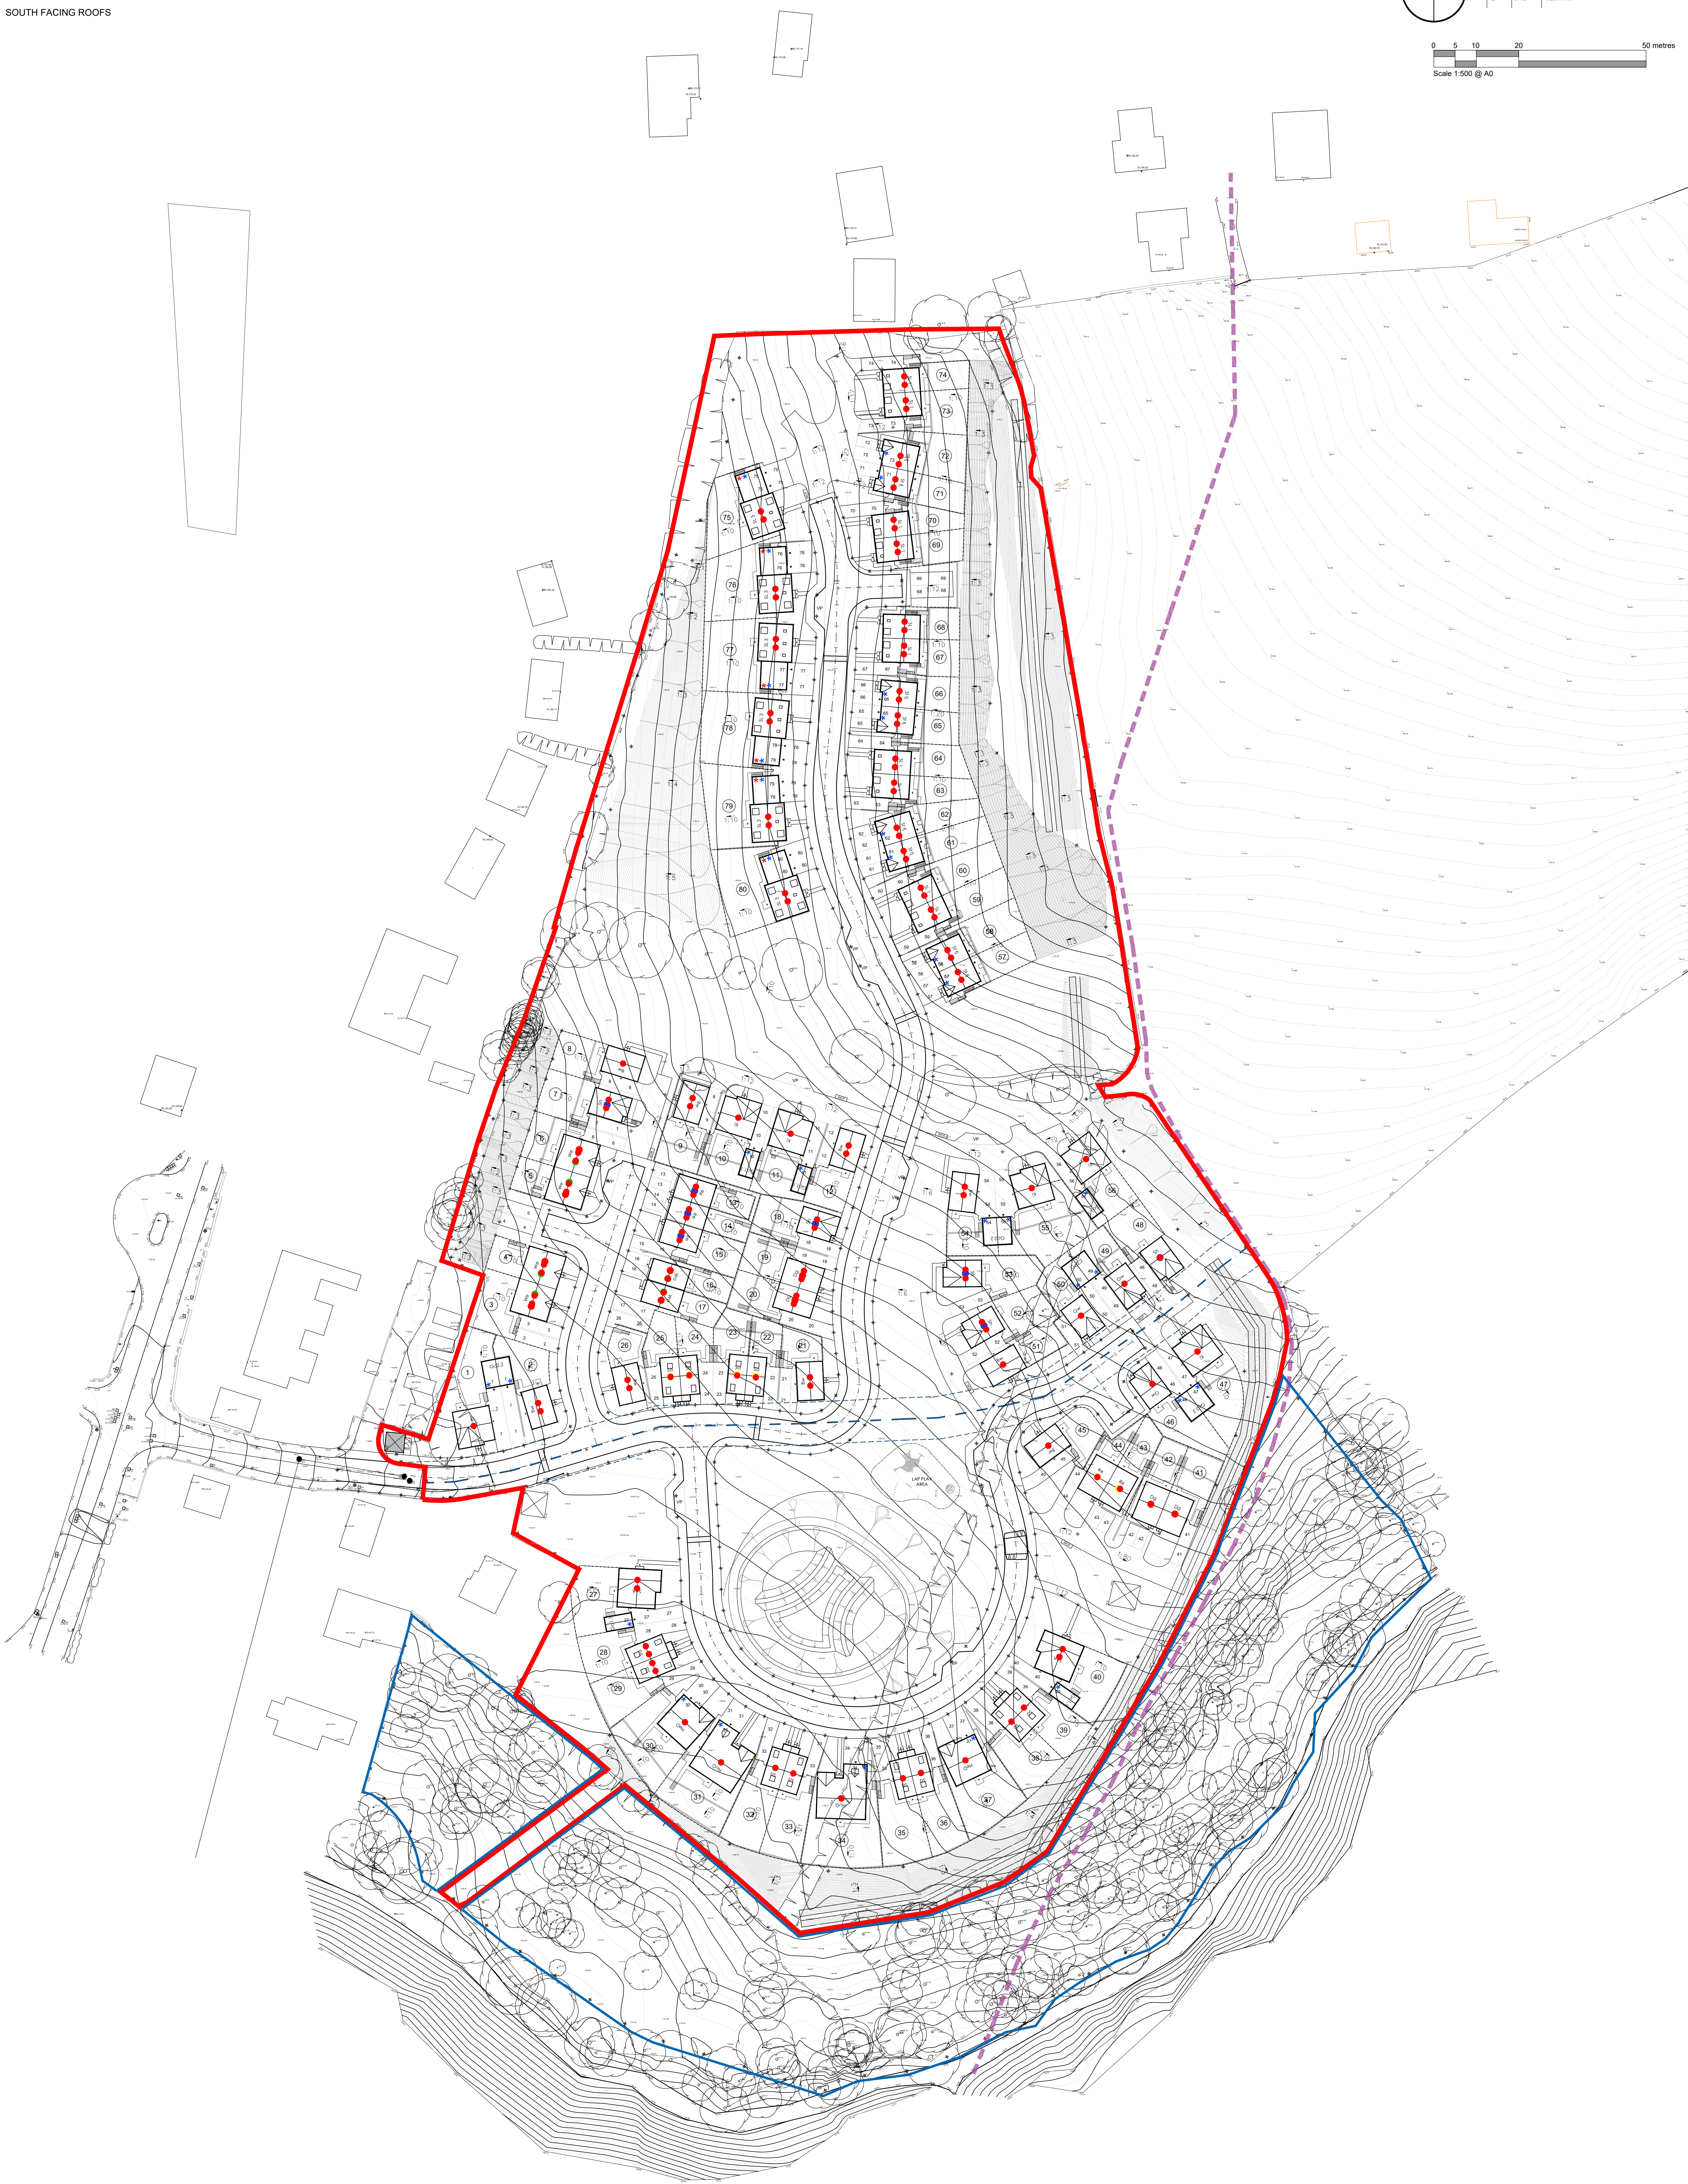

P11041225 KW Updated to correspond with latest layout 101 P25
P10190625 KW Updated to correspond with latest layout 101 P20
P9 120625 KW Updated to correspond with latest layout 101 P19
P8 110625 KW Updated to correspond with latest layout 101 P18
P7 110625 KW Updated to correspond with latest layout 101 P17
P6 050925 KW Updated to correspond with latest layout 101 P12
P5 280625 KW Updated to correspond with latest layout 101 P11
P4 210625 SQ Updated to correspond with latest layout 101 P7
P3 080424 KT Updated to correspond with latest layout 101 P5
P2 010124 KT Updated to correspond with latest layout 101 P4

PROJECT / CLIENT Salisbury View Road, Wiltshire, for Permanent Homes		PROJECT NO. NB1.3203	
DRAWING TITLE Proposed PV Plan		DRAWING STATUS PLANNING	
PROJECT LEADER KD		DRAWING NO. 107	
DRAWN BY MF		DRAWING REVISION PII	
SCALE 1:500 @ A0		DATE July 2023	



idp Architecture Masterplanning Urban Design
© idp Architecture Masterplanning Urban Design 2023. All rights reserved.