


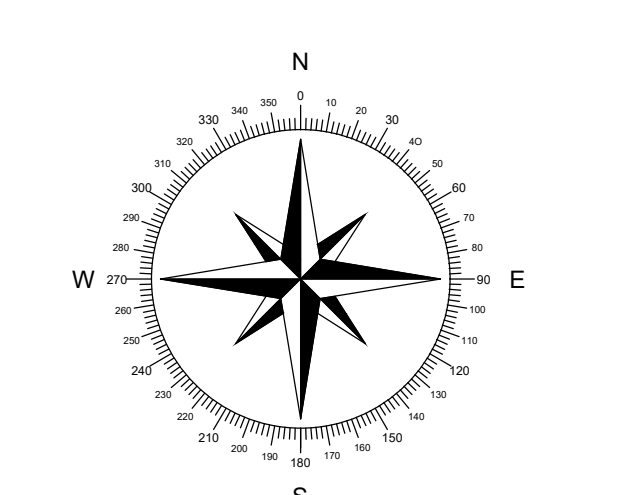

- KEY:
- 167.104 PROPOSED FINISHED LEVELS
 - 167.104 EXISTING GROUND LEVELS
 - HIGHWAY CONTOURS
 - RETAINING WALL
 - SUBTERRANEAN RETAINING WALL

NOTES:

1 THIS DRAWING IS NOT FOR CONSTRUCTION AND THE INFORMATION PROVIDED IS FOR FEASIBILITY PURPOSES.

P10 02.12.25	Amended in line with latest site layout proposals.	H.S. R.A.
P09 30.09.25	Amended in line with client comments.	H.S. R.A.
P08 10.09.25	Amended plot 9.	H.S. R.A.
P07 09.09.25	Updated contours to the east of 48, 56.	H.S. R.A.
P06 08.09.25	Updated layout to P13. Amended plots 28-36.	H.S. R.A.
P05 04.09.25	Updated layout to P11.	H.S. R.A.
P04 04.09.25	Updated layout and to client comments.	H.S. M.A.
P03 29.08.25	Updated to client comments	C.M. M.A.
P02 27.08.25	Updated to client comments	C.M. M.A.
P01 21.08.25	PRELIMINARY - Issued for information	M.A. R.A.
Rev	Date	Description
By	CHK	

EDGE
CONSULTING
ENGINEERS
www.edgece.com

Manchester . UK
3rd Floor, Cornovan Court,
12 Blackfriars Street,
Manchester, M3 9BQ,
United Kingdom

T: +44 (0) 161 834 1938
E: manchester@edgece.com

The concepts + information contained in this document are the copyright of EDGE Consulting Engineers. Use or copying of this document in whole or in part without the written permission of EDGE Consulting Engineers constitutes an infringement of copyright.

DO NOT SCALE DRAWINGS. IF IN DOUBT, ASK!

Project Name: **SALESBURY VIEW WILPSHIRE**

Client: **PERSIMMON HOMES**

Designed	Drawn	Checked	Scale @ A1
M.A.	M.A.	R.A.	1:500

Drawing Title: **SCHEMATIC FINISHED LEVELS SHEET 2**

Project No. 210687	PRELIMINARY NOT FOR CONSTRUCTION
Drawing No. 210687-EDGE-XX-XX-DR-C-1094	
Revision	P10