


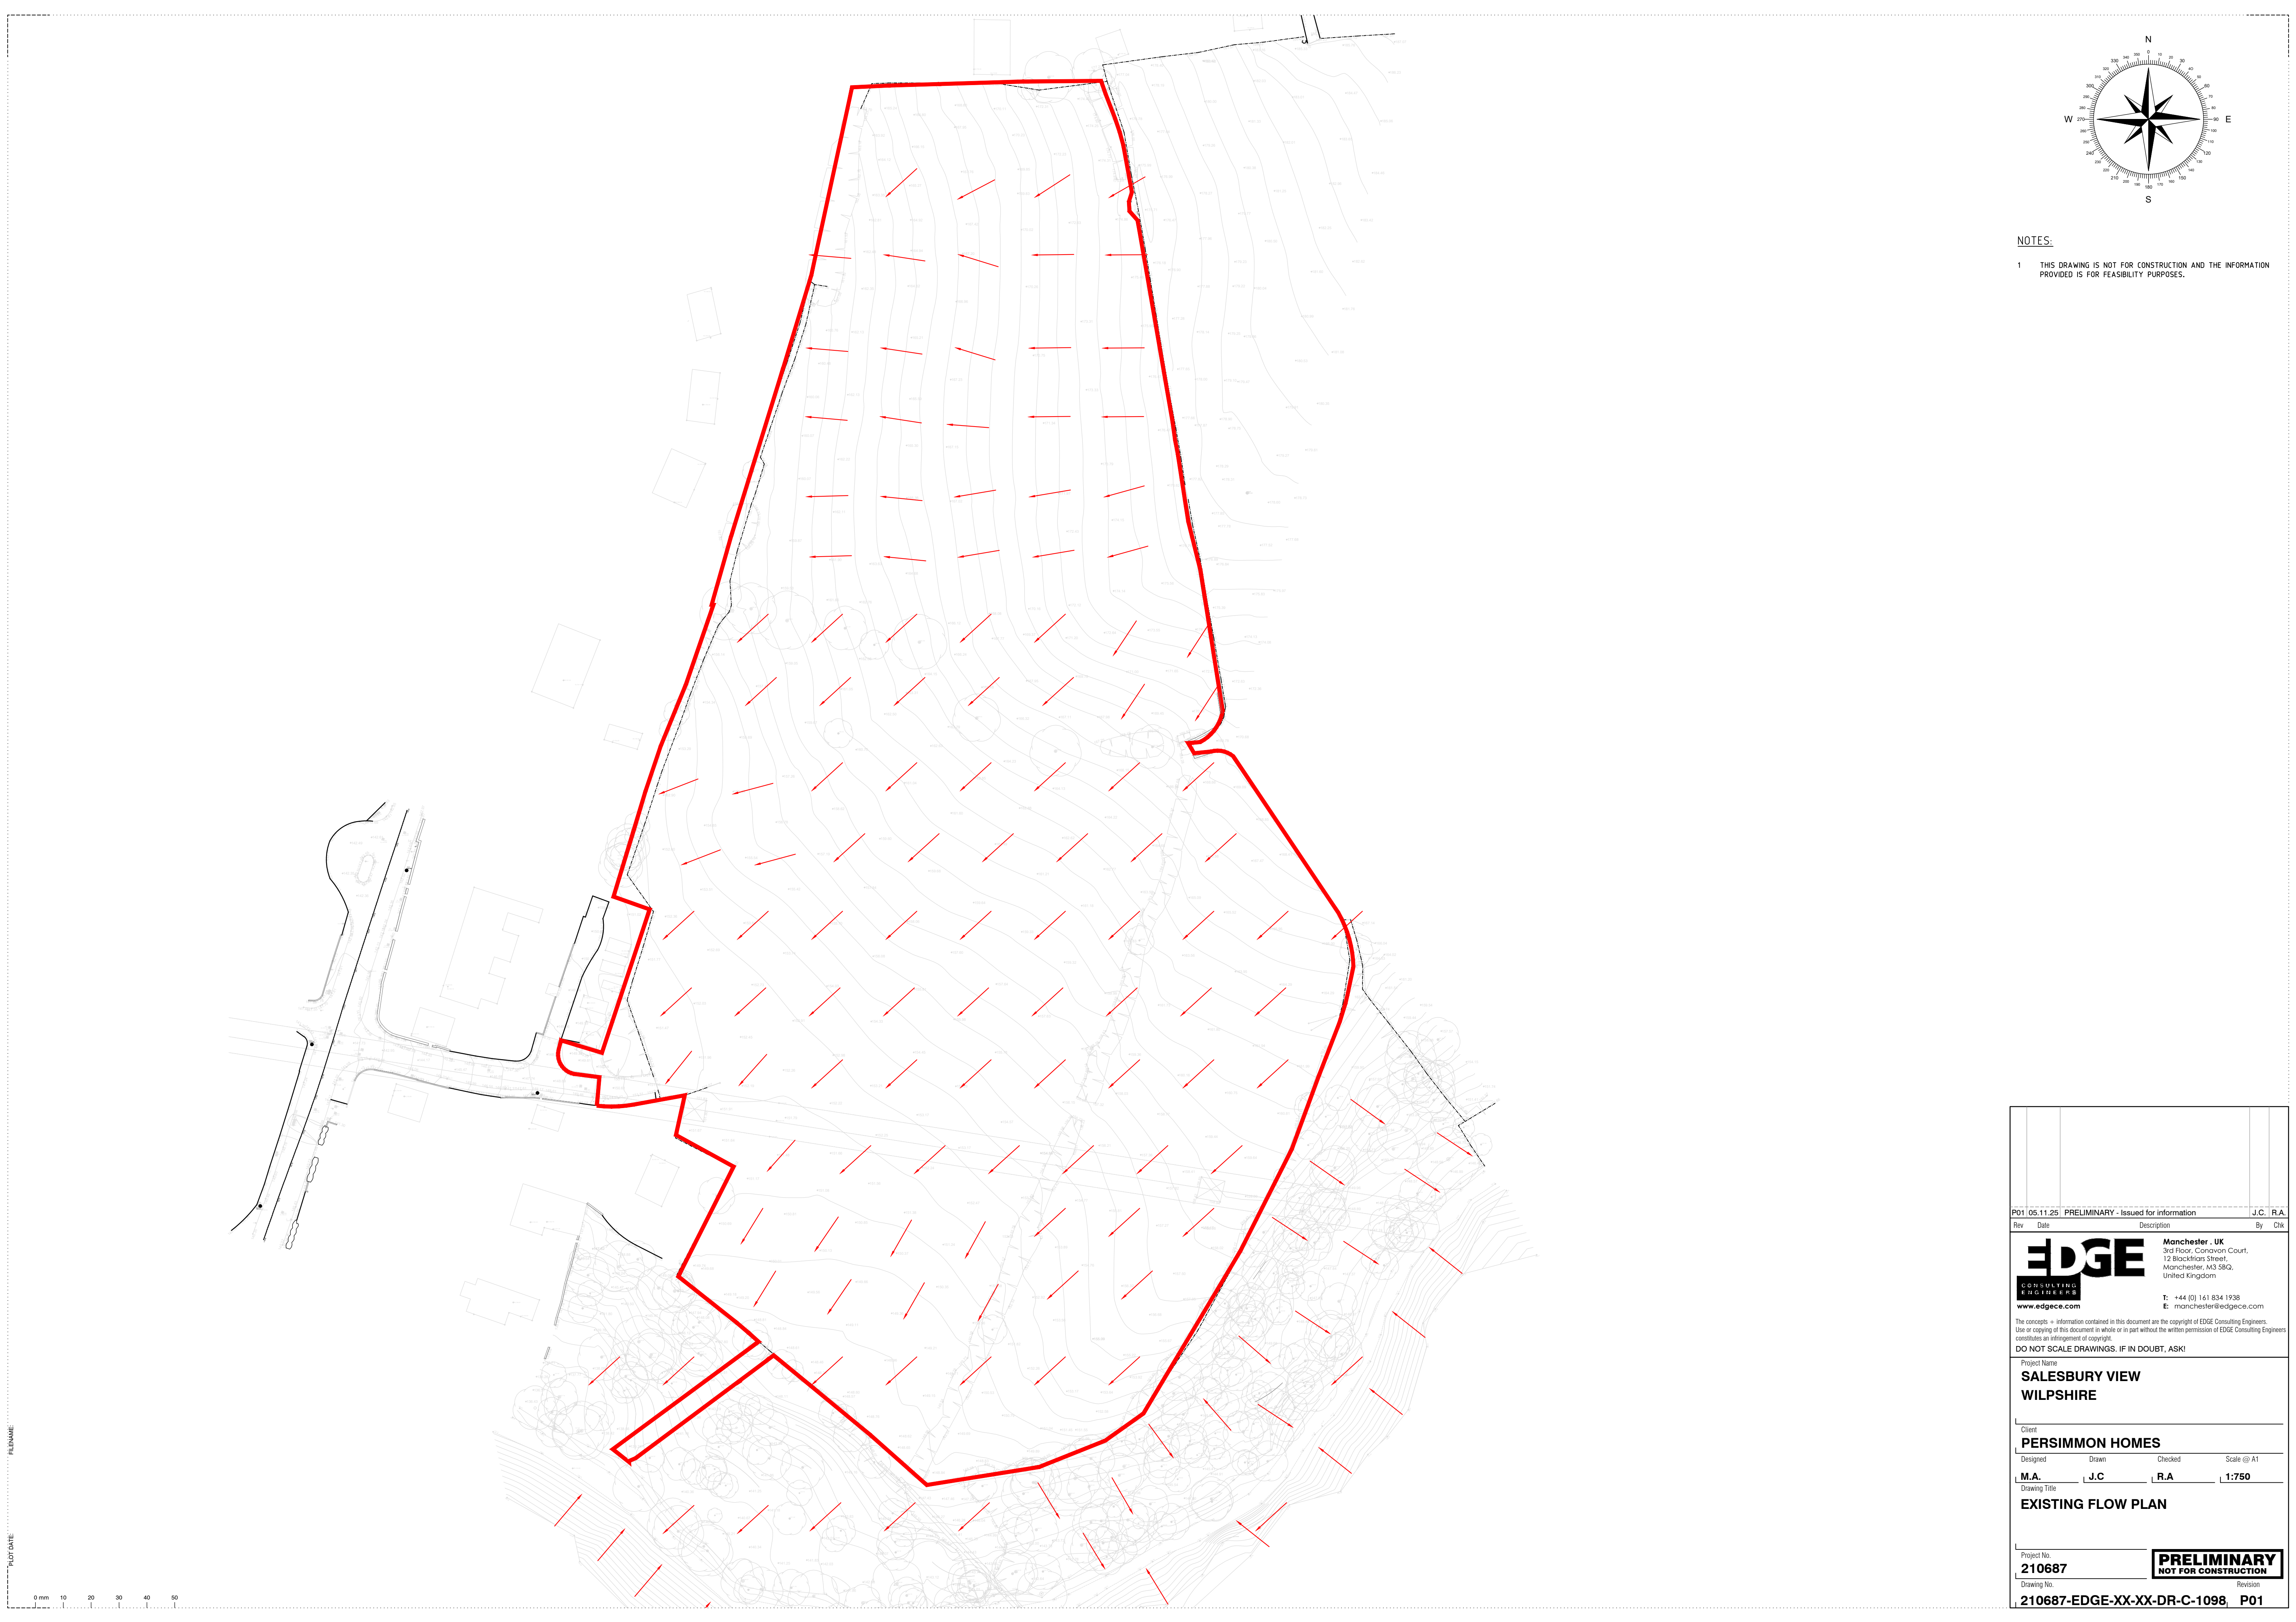

NOTES:

1 THIS DRAWING IS NOT FOR CONSTRUCTION AND THE INFORMATION PROVIDED IS FOR FEASIBILITY PURPOSES.

P01 05.11.25 PRELIMINARY - Issued for information		J.C. R.A.
Rev	Date	Description
EDGE CONSULTING ENGINEERS www.edgece.com		Manchester . UK 3rd Floor, Cornavin Court, 12 Blackfriars Street, Manchester, M3 9BQ, United Kingdom T: +44 (0) 161 834 1938 E: manchester@edgece.com
The concepts + information contained in this document are the copyright of EDGE Consulting Engineers. Use or copying of this document in whole or in part without the written permission of EDGE Consulting Engineers constitutes an infringement of copyright. DO NOT SCALE DRAWINGS. IF IN DOUBT, ASK!		
Project Name SALESBURY VIEW WILPSHIRE		
Client PERSIMMON HOMES		
Designed	Drawn	Checked
M.A.	J.C	R.A
Drawing Title EXISTING FLOW PLAN		
Project No. 210687		PRELIMINARY NOT FOR CONSTRUCTION
Drawing No. 210687-EDGE-XX-XX-DR-C-1098		
Revision P01		