



Housetype Booklet



Salesbury View, Wiltshire • August 2025

www.idpartnership.com




Revision	Date	Revision Notes	Prepared by	Authorised by
D1	26.07.23	First draft issue	MF / FH	SR
P1	28.07.23	First planning issue	MF / FH	SR
P2	04.08.23	Amended to show dimensions	KW	SR
P3	26.08.25	Updated planning issue	SQ	SR
P4	28.08.25	HTs coloured	KW	KD
P:\N81-3203 Wilpshire - Persimmon\Graphics\Coloured Housetypes\Housetype Booklet Cover.indd [INDD Modified 2025-08-28 13:41], [PDF Output 2025-08-28 13:42]				



FRONT ELEVATION




SIDE ELEVATION 1

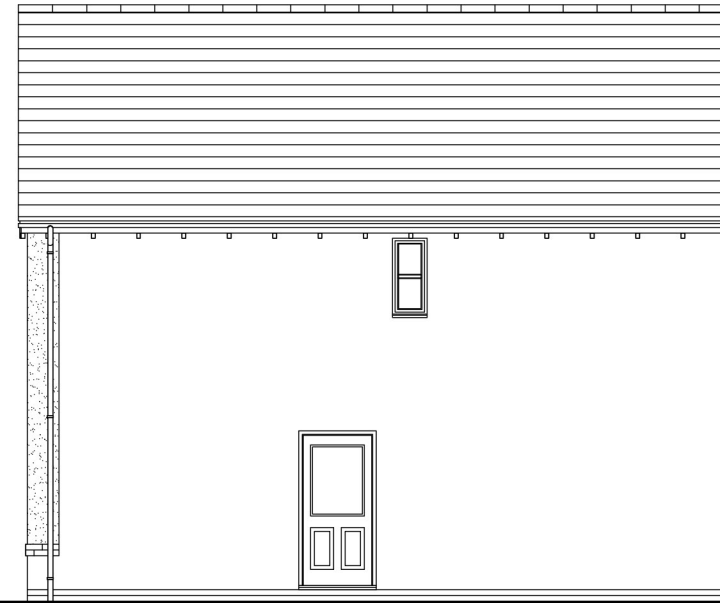


REAR ELEVATION



SIDE ELEVATION 2

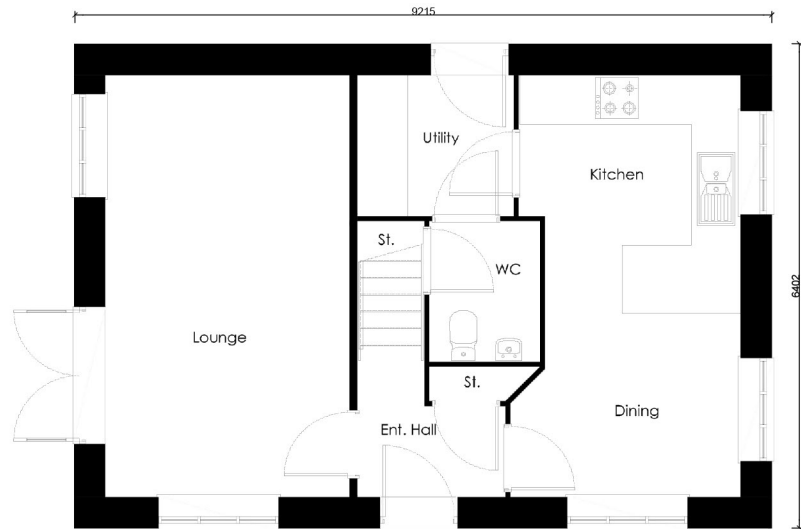

GROUND FLOOR PLAN

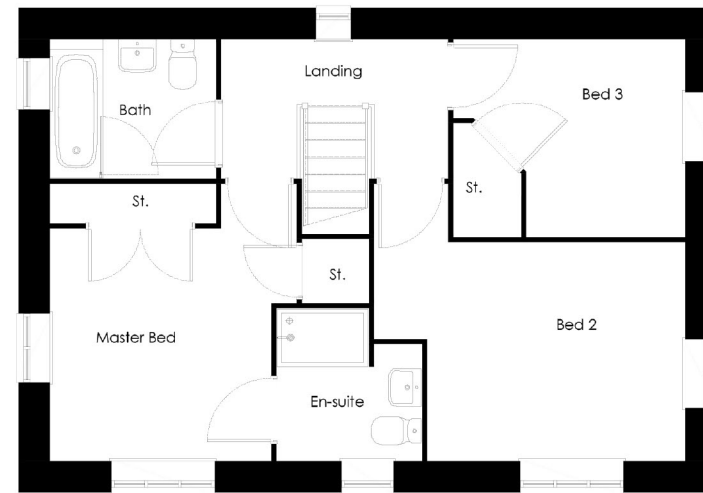

FIRST FLOOR PLAN

PLOT NUMBERS:
AS: 12, 26 & 45
OPP: 2, 8, 9, 21, 51 & 54

ELEVATION MATERIAL: BRICKWORK - REFER TO MATERIAL PLAN FOR SPECIFICATION.

NOTE: ALL FLUES, METERS & EXTRACT POSITIONS TO BE CONFIRMED.


SOLAR PANELS TYPE, SIZE & ORIENTATION TO BE AGREED. PLOT SPECIFIC

BARNWOOD (Bw) - VARIANT 1
DETACHED
BEDROOM ALLOCATION 3B/5P
2 STOREY
FLOOR AREA: 1041sqft/96.7m² (GIFA)







FRONT ELEVATION

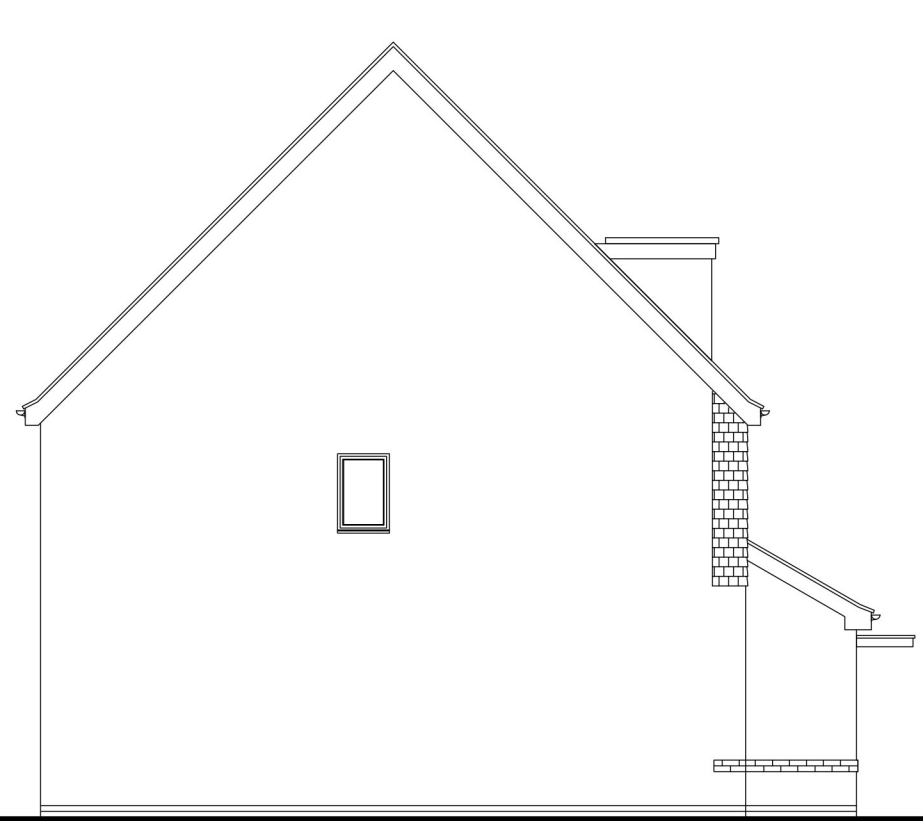


SIDE ELEVATION 1

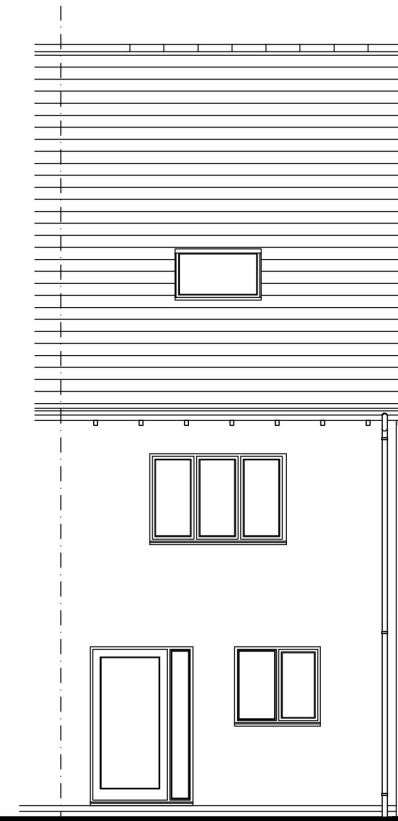


REAR ELEVATION

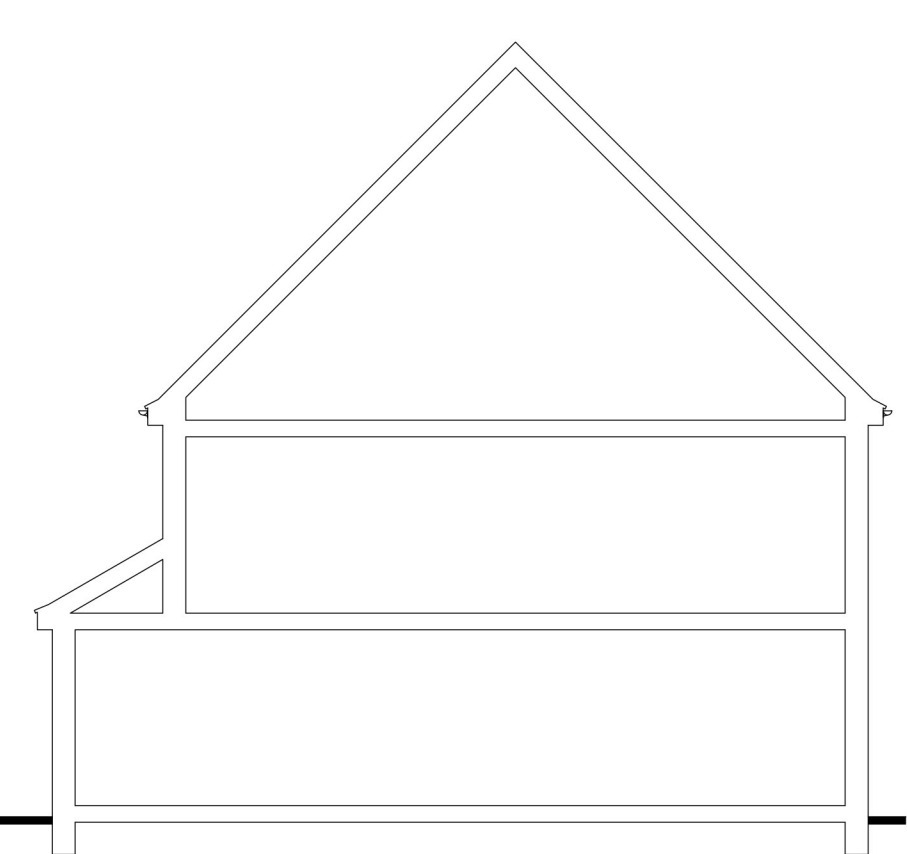


SECTION

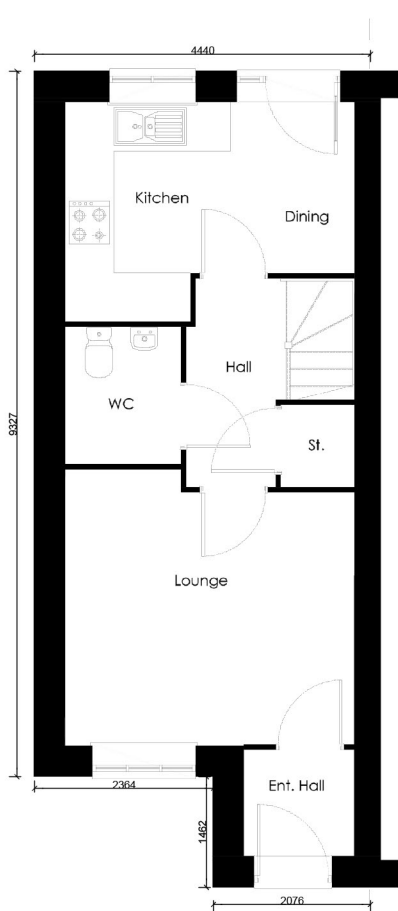

GROUND FLOOR PLAN

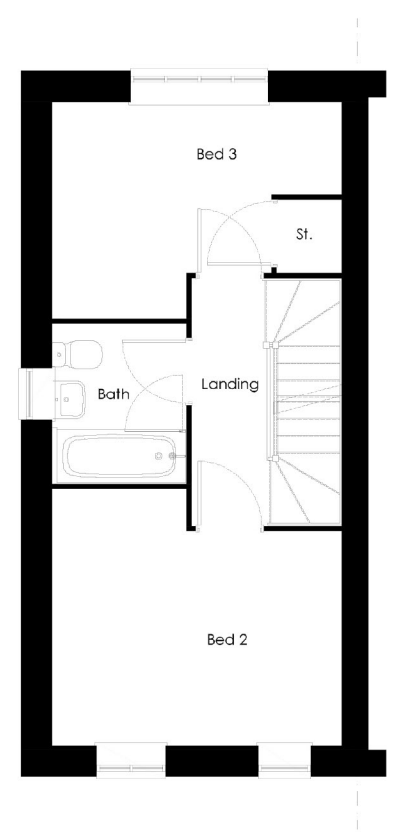

FIRST FLOOR PLAN

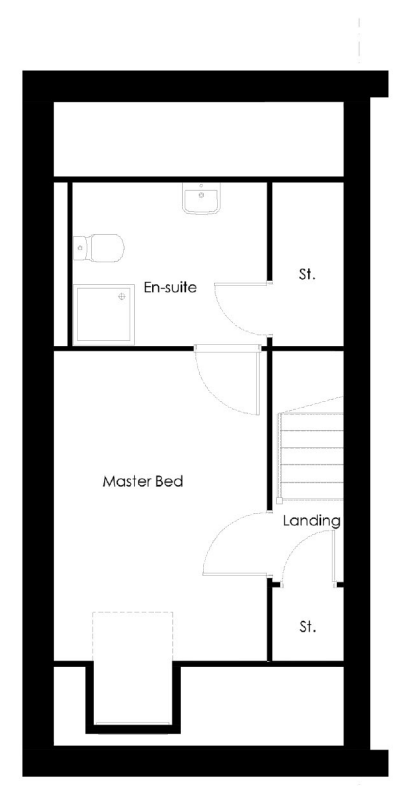

SECOND FLOOR PLAN

PLOT NUMBERS:
AS: 29, 33, 36 & 39
OPP: 28, 32, 35 & 38


ELEVATION MATERIAL: BRICKWORK - REFER TO
MATERIAL PLAN FOR SPECIFICATION.

NOTE: ALL FLUES, METERS & EXTRACT POSITIONS
TO BE CONFIRMED.

SOLAR PANELS TYPE, SIZE & ORIENTATION TO BE
AGREED. PLOT SPECIFIC

SAUNTON (Sa) - VARIANT 1
END TERRACE
BEDROOM ALLOCATION 3B/4P
2.5 STOREY
FLOOR AREA: 1033sqft/96m² (GIFA)

M 1:100

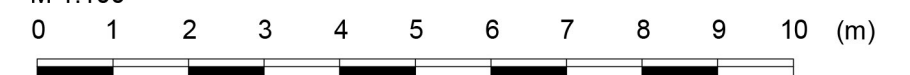


SAUNTON (Sa) - PLANS & ELEVATIONS 1:100 @ A3






FRONT ELEVATION

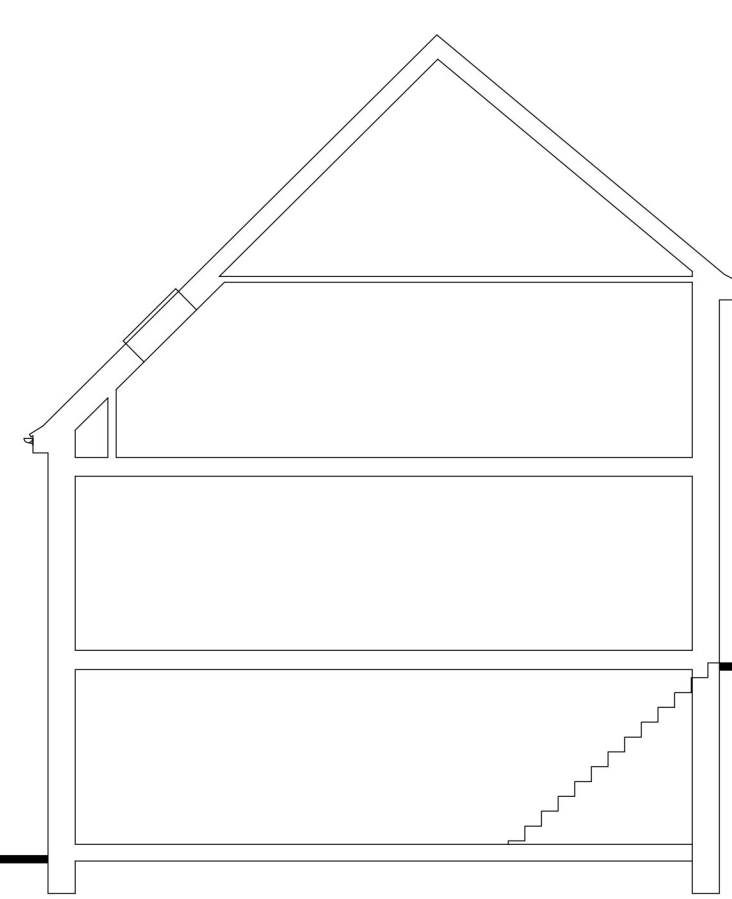


SECTION / ELEVATION




REAR ELEVATION

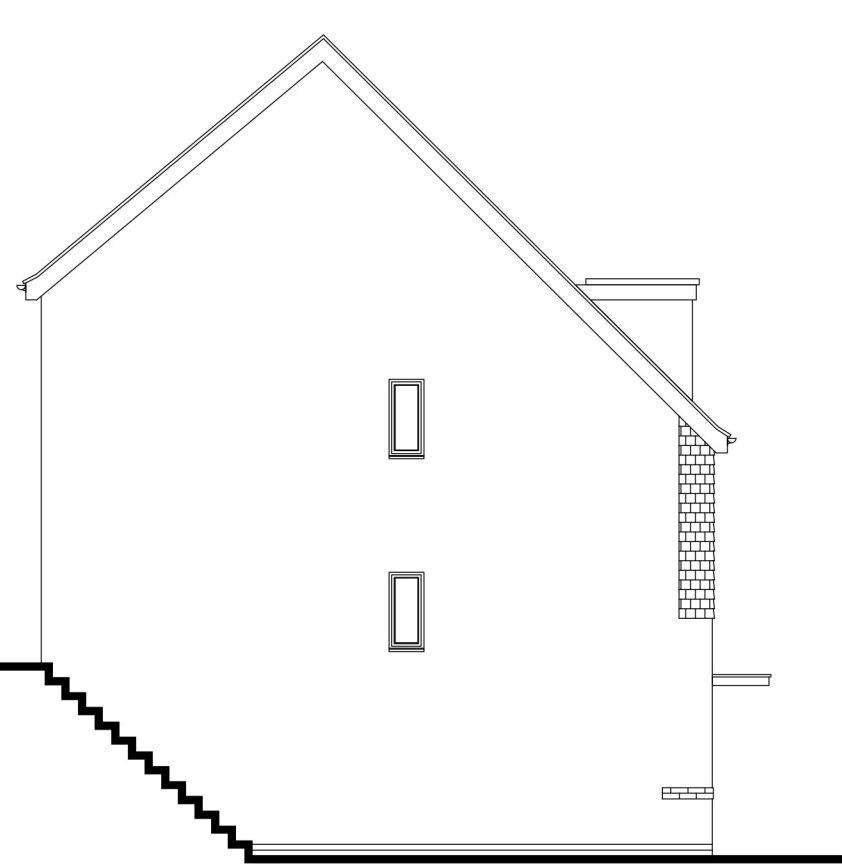


SIDE ELEVATION 2

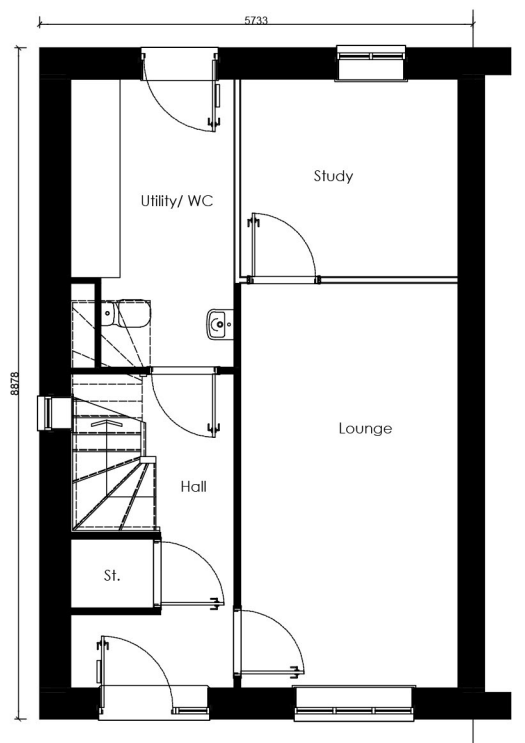

GROUND FLOOR PLAN

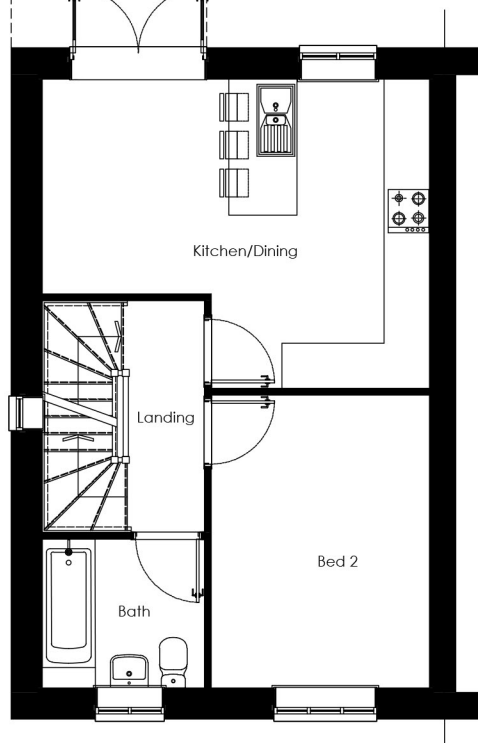

FIRST FLOOR PLAN

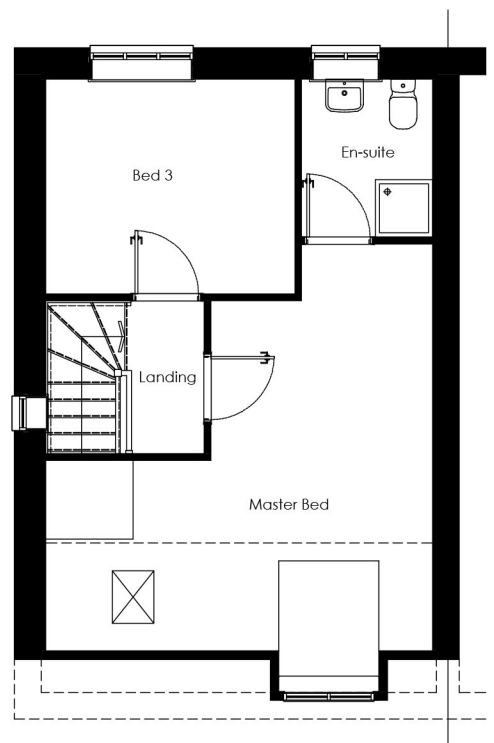

SECOND FLOOR PLAN


PLOT NUMBERS:
AS: 60, 64, 66, 70 & 74
OPP: 59, 63, 67, 69 & 73

ELEVATION MATERIAL: BRICKWORK - REFER TO MATERIAL PLAN FOR SPECIFICATION.

NOTE: ALL FLUES, METERS & EXTRACT POSITIONS TO BE CONFIRMED.


SOLAR PANELS TYPE, SIZE & ORIENTATION TO BE AGREED. PLOT SPECIFIC

SPLIT LEVEL TYPE 1
END TERRACE
BEDROOM ALLOCATION 3B/6P
2.5 STOREY
FLOOR AREA: 1175sqft/109.2m² (GIFA)

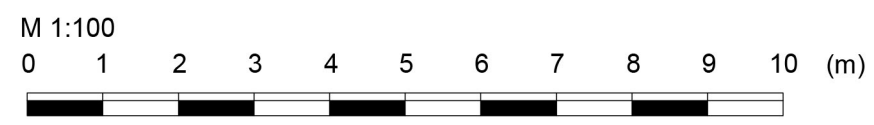




FRONT ELEVATION

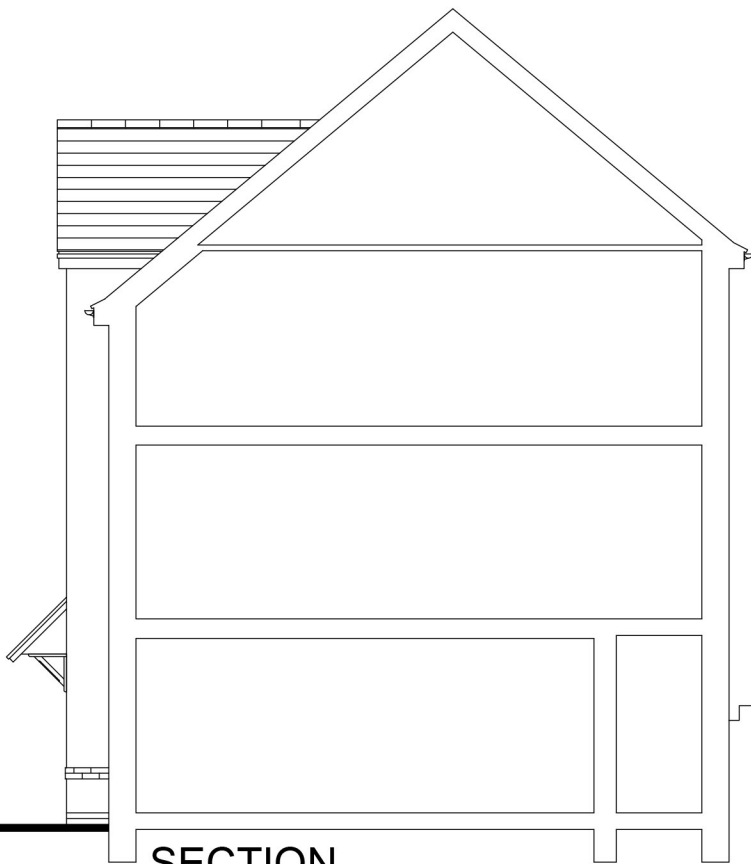


SECTION




REAR ELEVATION

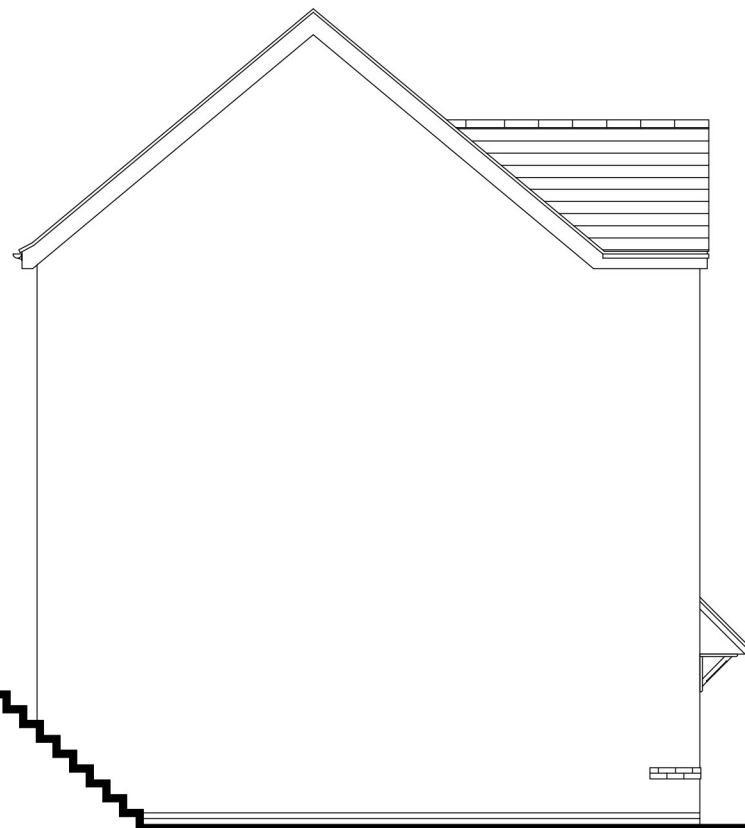


SIDE ELEVATION 2

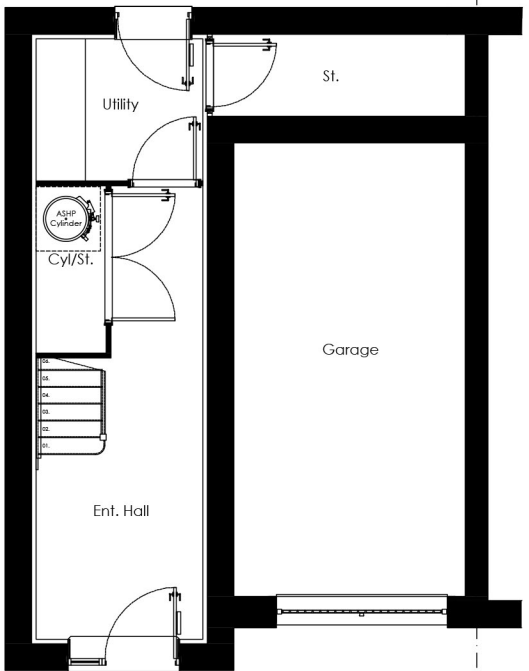

GROUND FLOOR PLAN

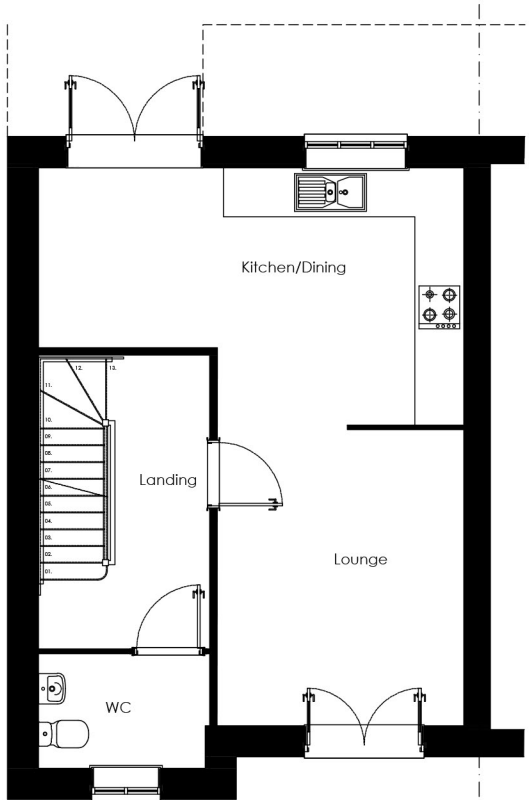

FIRST FLOOR PLAN

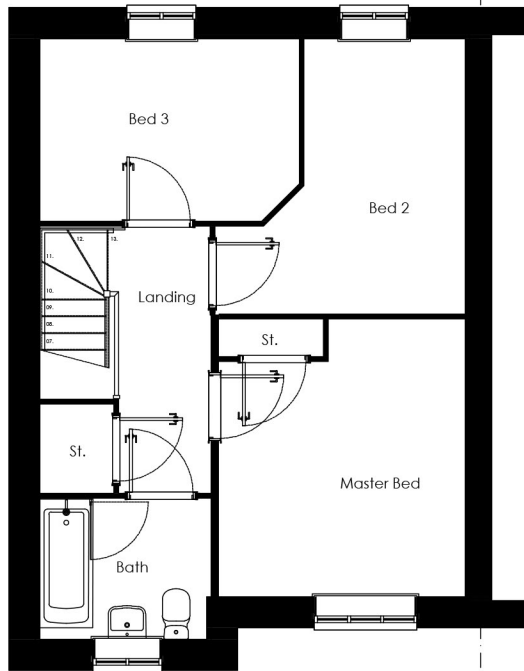

SECOND FLOOR PLAN

PLOT NUMBERS:
AS: 58, 62, 66 & 72
OPP: 57, 61, 65 & 71

ELEVATION MATERIAL: BRICKWORK - REFER TO MATERIAL PLAN FOR SPECIFICATION.

NOTE: ALL FLUES, METERS & EXTRACT POSITIONS TO BE CONFIRMED.


SOLAR PANELS TYPE, SIZE & ORIENTATION TO BE AGREED. PLOT SPECIFIC

SPLIT LEVEL TYPE 2
END TERRACE
BEDROOM ALLOCATION 3B/4P
2.5 STOREY
FLOOR AREA: 1108sqft/102.6m² (GIFA)






FRONT ELEVATION

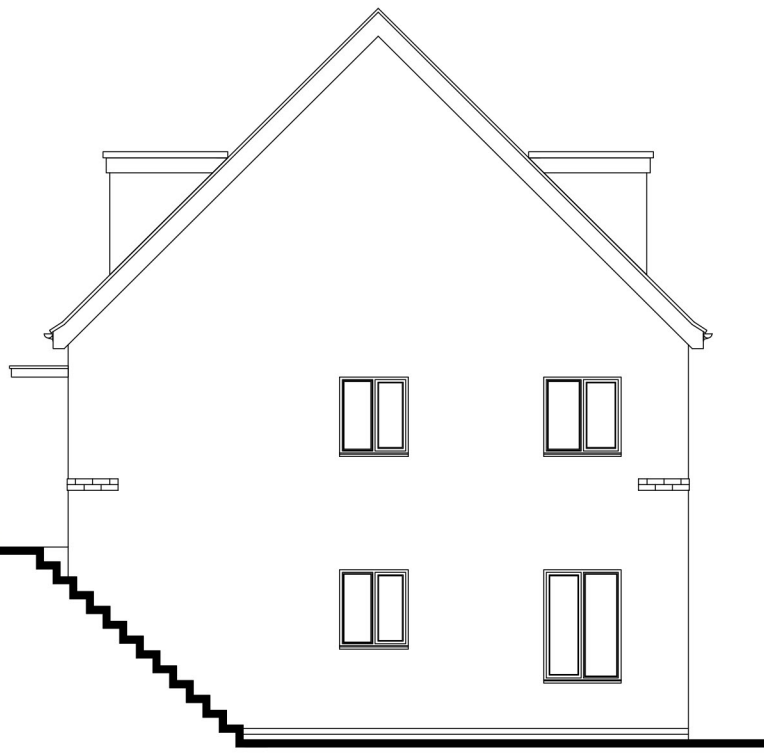

SIDE ELEVATION 1



REAR ELEVATION

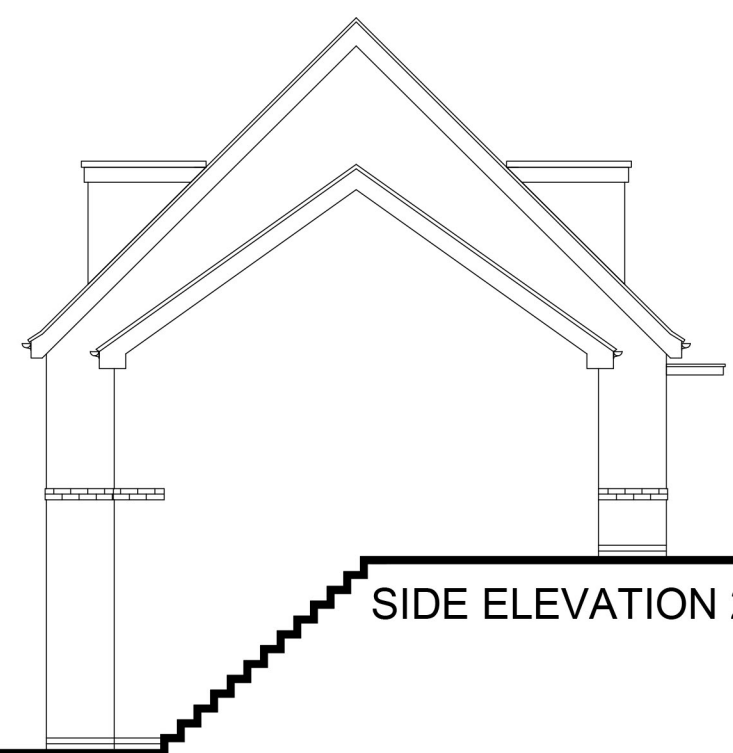

SIDE ELEVATION 2


PLOT NUMBERS:
AS: 77 & 78
OPP: 75, 76, 79 & 80


ELEVATION MATERIAL: BRICKWORK - REFER TO MATERIAL PLAN FOR SPECIFICATION.

NOTE: ALL FLUES, METERS & EXTRACT POSITIONS TO BE CONFIRMED.


SOLAR PANELS TYPE, SIZE & ORIENTATION TO BE AGREED. PLOT SPECIFIC

SPLIT LEVEL TYPE 3 - VARIANT 1
END TERRACE
BEDROOM ALLOCATION 4B/7P
2.5 STOREY
FLOOR AREA: 1687sqft/156.8m² (GIFA)

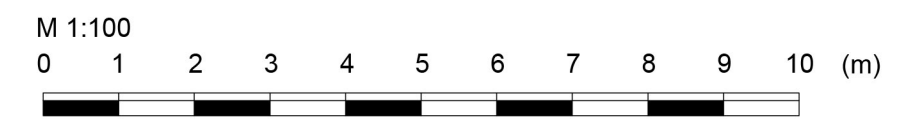

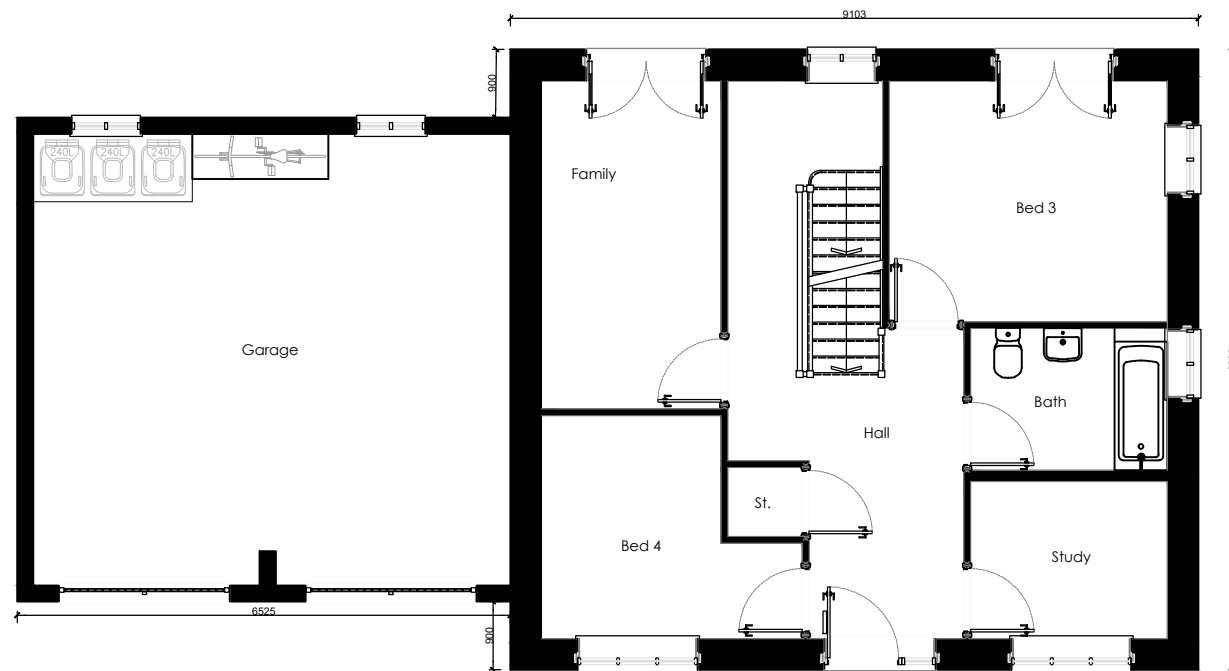


FIRST FLOOR PLAN

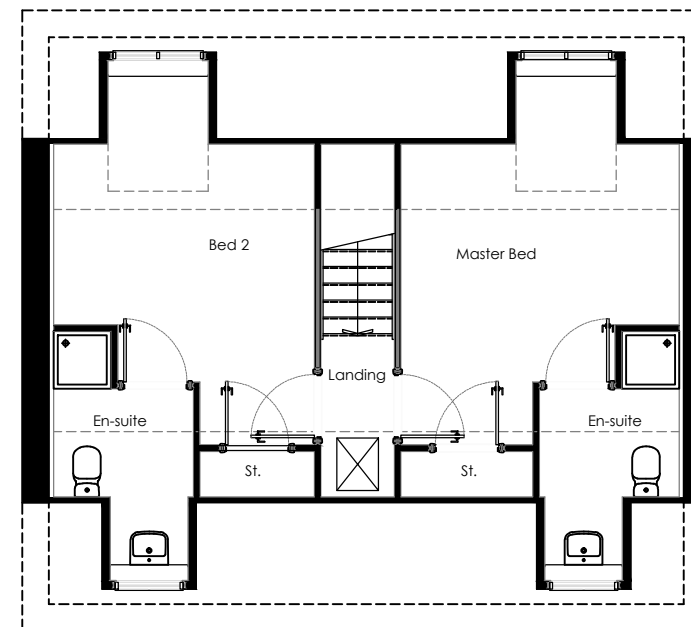

SECOND FLOOR PLAN

SECTION

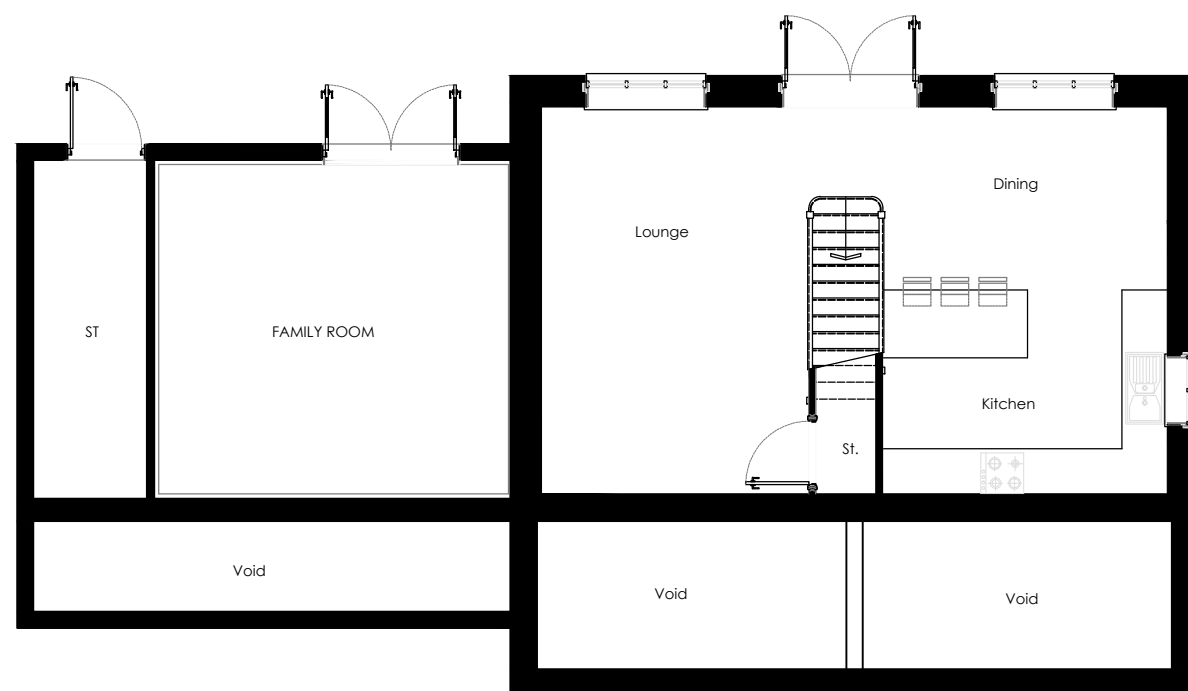

GROUND FLOOR PLAN

PLOT NUMBERS:

AS:77 & 78

OPP: 75, 76, 79& 80


ELEVATION MATERIAL: BRICKWORK - REFER TO MATERIAL PLAN FOR SPECIFICATION.

NOTE: ALL FLUES, METERS & EXTRACT POSITIONS TO BE CONFIRMED.

SOLAR PANELS TYPE, SIZE & ORIENTATION TO BE AGREED. PLOT SPECIFIC

SPLIT LEVEL TYPE 3
END TERRACE
BEDROOM ALLOCATION 4B/7P
2.5 STOREY
FLOOR AREA: 1687sqft/156.8m² (GIFA)

M 1:100

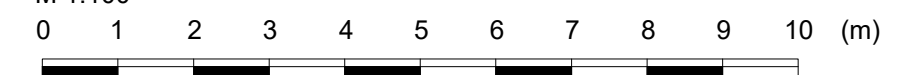


SPLIT LEVEL TYPE 3 - PLANS 1:100 @ A3







FRONT ELEVATION

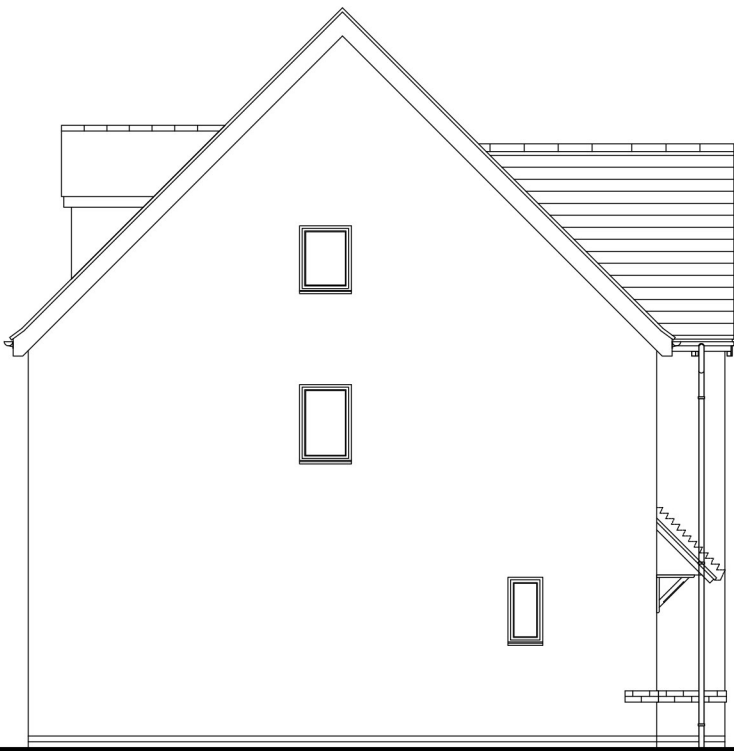


SIDE ELEVATION 1

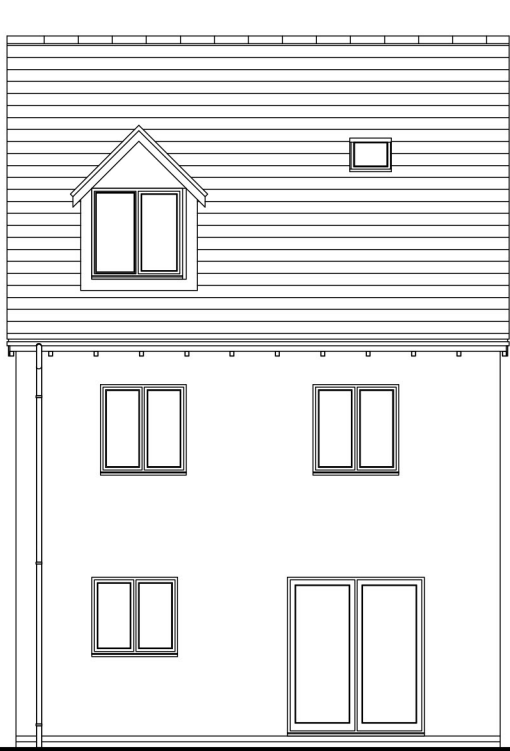


REAR ELEVATION

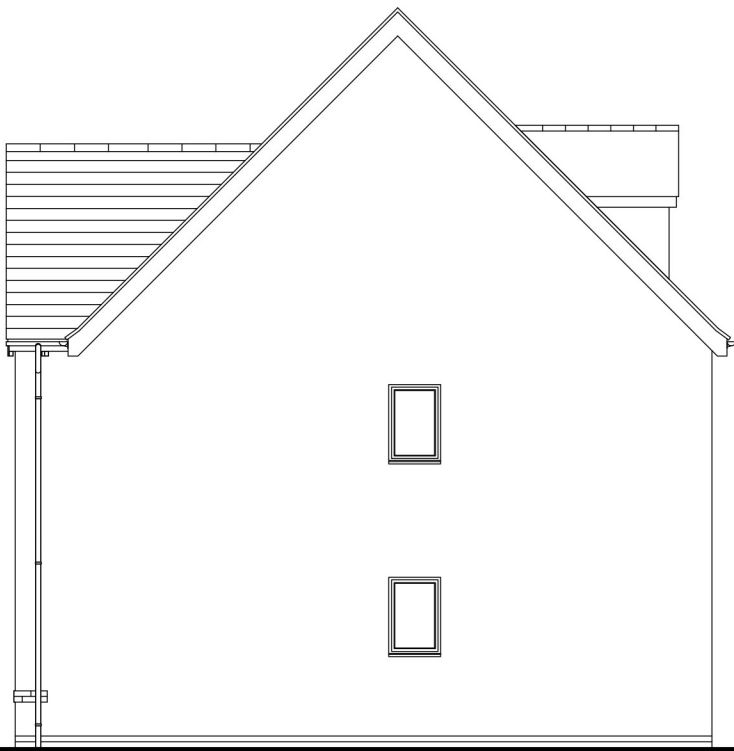


SIDE ELEVATION 2

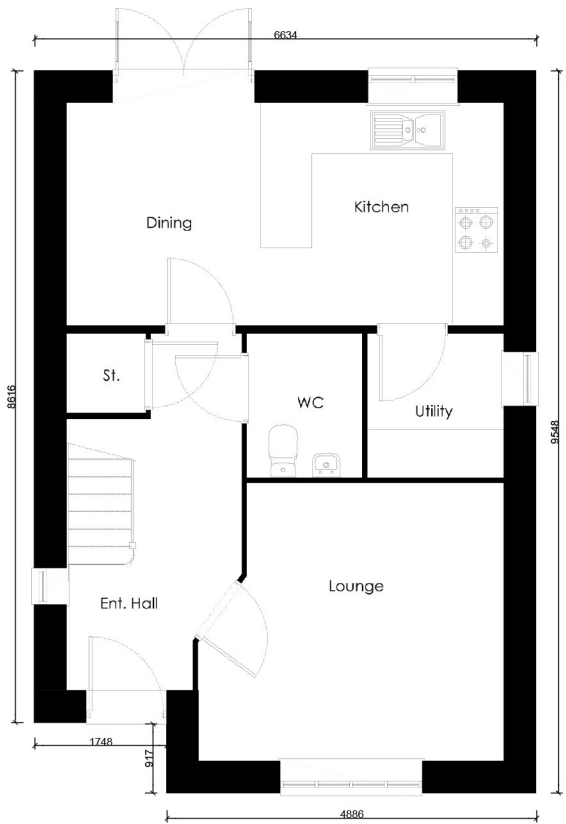

GROUND FLOOR PLAN

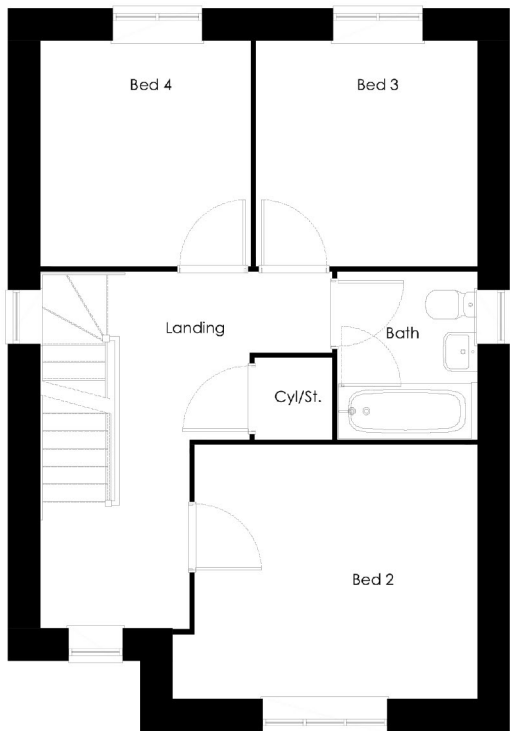

FIRST FLOOR PLAN

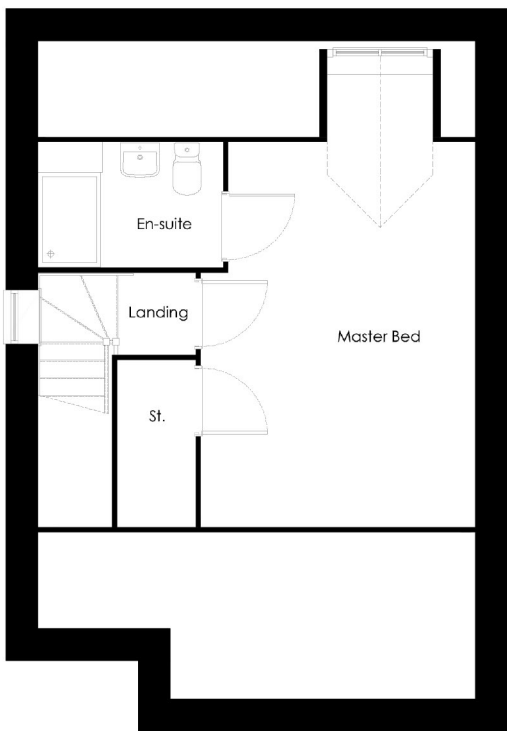

SECOND FLOOR PLAN

PLOT NUMBERS:
AS: 50
OPP: 46 & 49

NOTE: ALL FLUES, METERS & EXTRACT POSITIONS
TO BE CONFIRMED.

SOLAR PANELS TYPE, SIZE & ORIENTATION TO BE
AGREED. PLOT SPECIFIC

GREENWOOD (Gw)
DETACHED
BEDROOM ALLOCATION 4B/6P
2.5 STOREY
FLOOR AREA: 1324sqft/123.0m² (GIFA)

