





FRONT ELEVATION

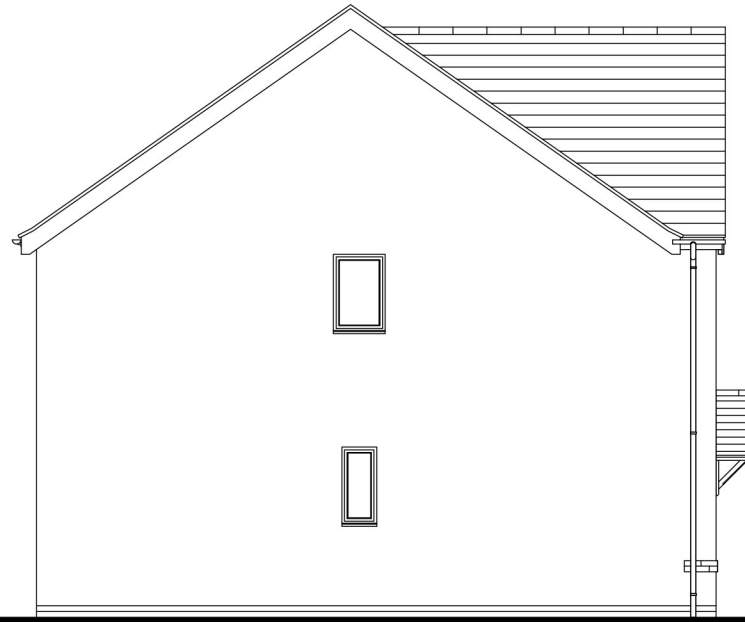


SIDE ELEVATION 1




REAR ELEVATION

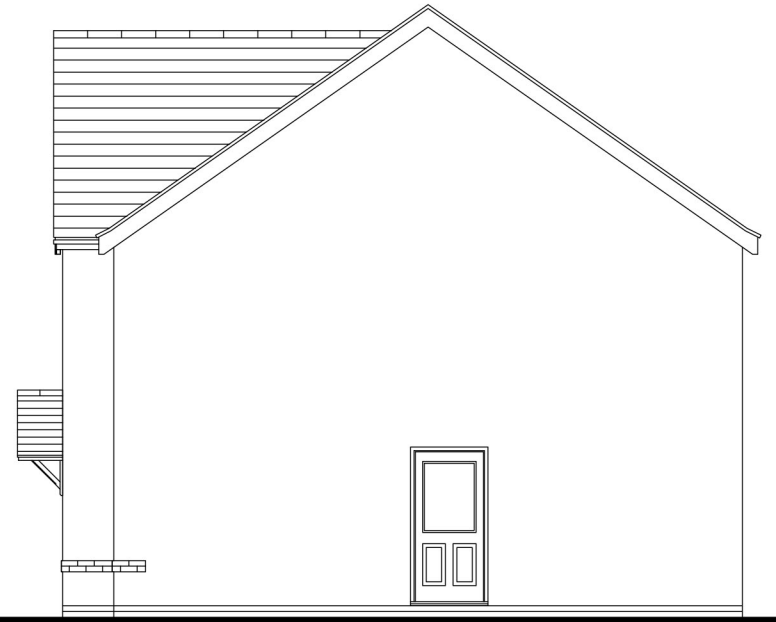

SIDE ELEVATION 2

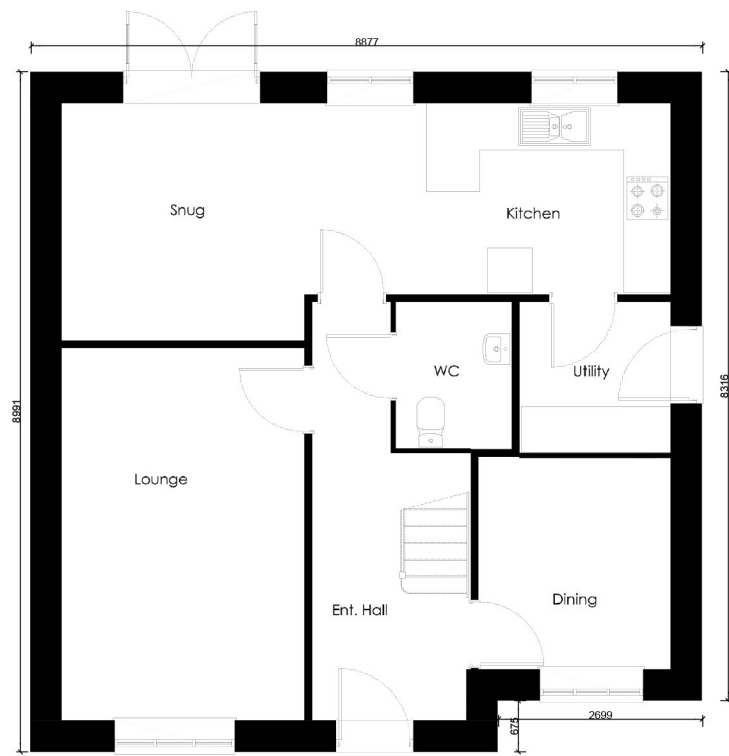

GROUND FLOOR PLAN

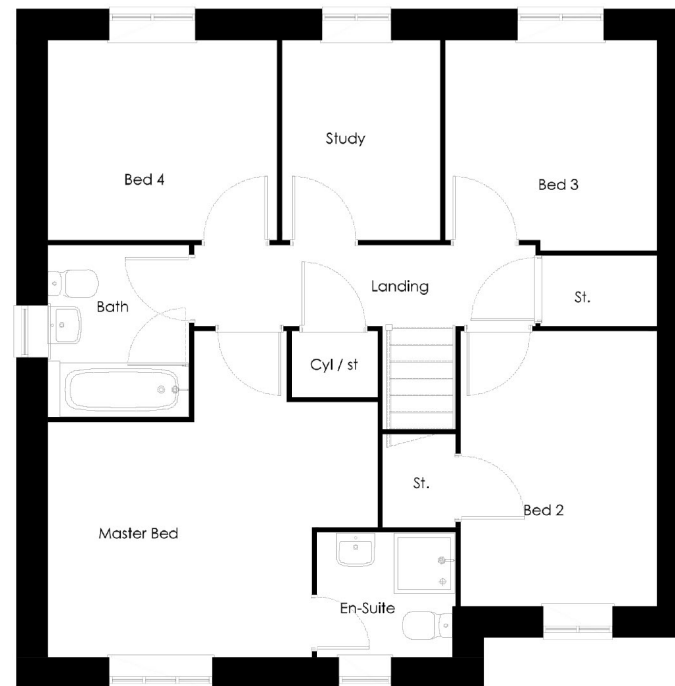

FIRST FLOOR PLAN

PLOT NUMBERS:

AS: 1, 10, 47, 55 & 56

OPP: 11


ELEVATION MATERIAL: BRICKWORK - REFER TO MATERIAL PLAN FOR SPECIFICATION.

NOTE: ALL FLUES, METERS & EXTRACT POSITIONS TO BE CONFIRMED.

SOLAR PANELS TYPE, SIZE & ORIENTATION TO BE AGREED. PLOT SPECIFIC


KIELDER (Ki)
DETACHED
BEDROOM ALLOCATION 4B/5P
2 STOREY
FLOOR AREA: 1416sqft/131.6m² (GIFA)

M 1:100

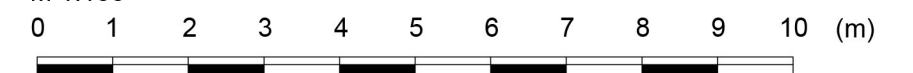





FRONT ELEVATION

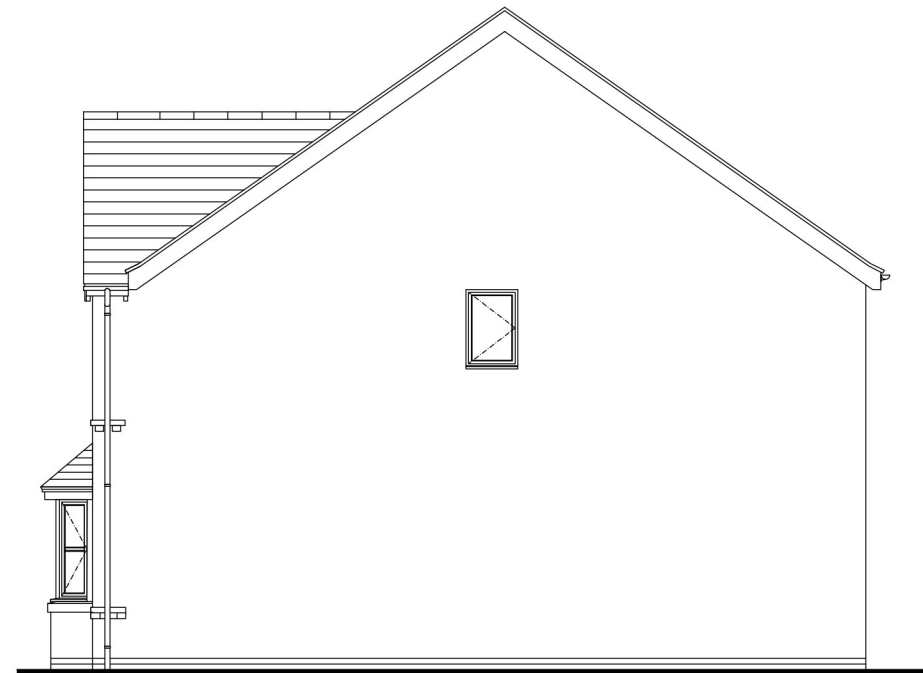

SIDE ELEVATION REAR ELEVATION

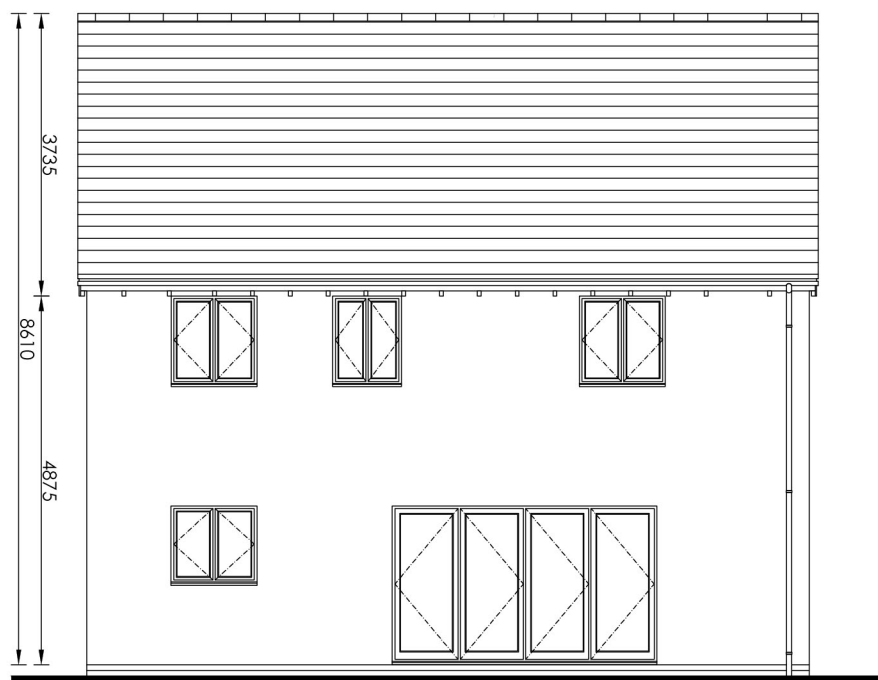

REAR ELEVATION

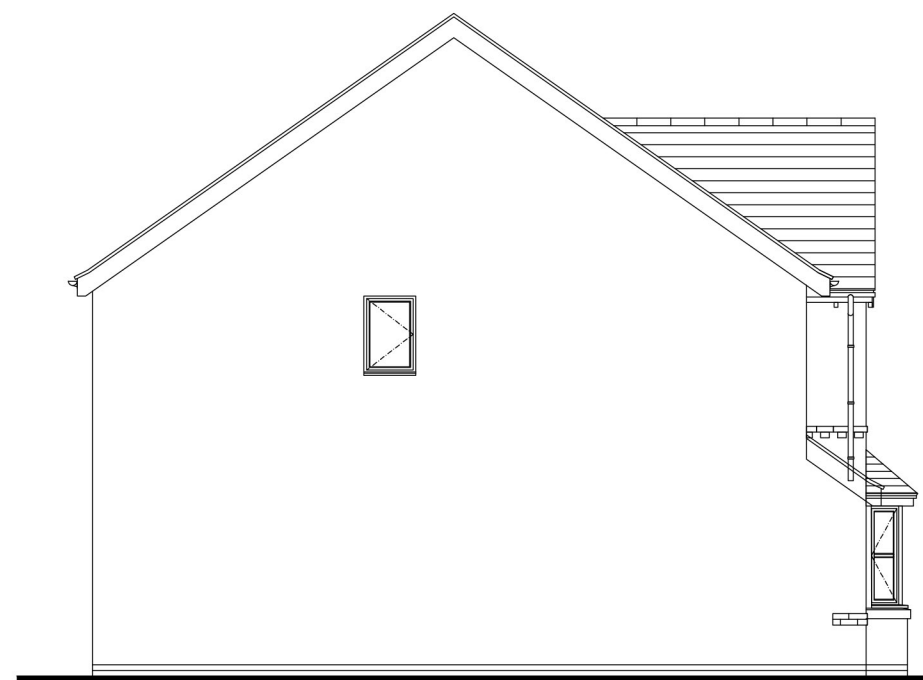

SIDE ELEVATION 2

PLOT NUMBERS:
AS: 30 & 37
OPP:


ELEVATION MATERIAL: BRICKWORK - REFER TO MATERIAL PLAN FOR SPECIFICATION.


NOTE: ALL FLUES, METERS & EXTRACT POSITIONS TO BE CONFIRMED.

SOLAR PANELS TYPE, SIZE & ORIENTATION TO BE AGREED. PLOT SPECIFIC


HENDON (HeD)
DETACHED
BEDROOM ALLOCATION 4B/5P
2 STOREY
FLOOR AREA: 1511sqft/140.4m² (GIFA)

M 1:100

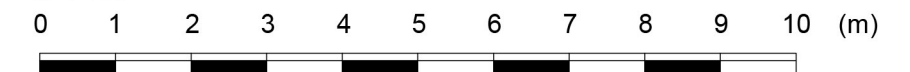

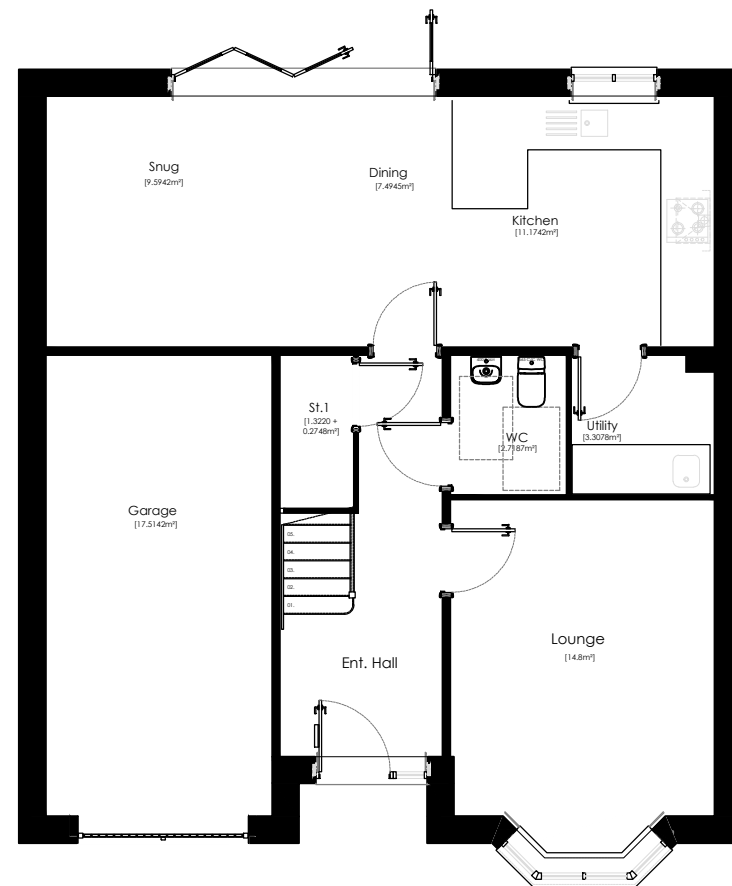

GROUND FLOOR PLAN

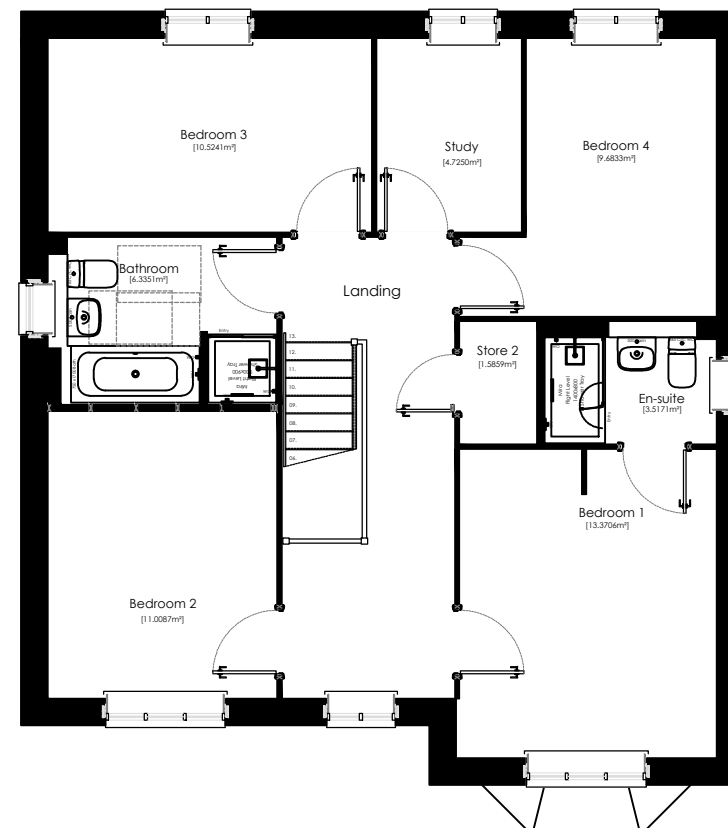

FIRST FLOOR PLAN


ELEVATION MATERIAL: BRICKWORK - REFER TO MATERIAL PLAN FOR SPECIFICATION.

NOTE: ALL FLUES, METERS & EXTRACT POSITIONS TO BE CONFIRMED.

SOLAR PANELS TYPE, SIZE & ORIENTATION TO BE AGREED. PLOT SPECIFIC

HENDON (HeD)
DETACHED
BEDROOM ALLOCATION 4B/5P
2 STOREY
FLOOR AREA: 1511sqft/140.4m² (GIFA)

M 1:100

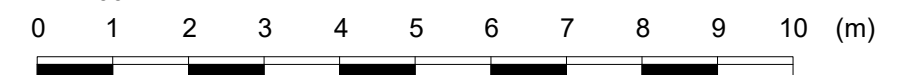





FRONT ELEVATION




SIDE ELEVATION 1

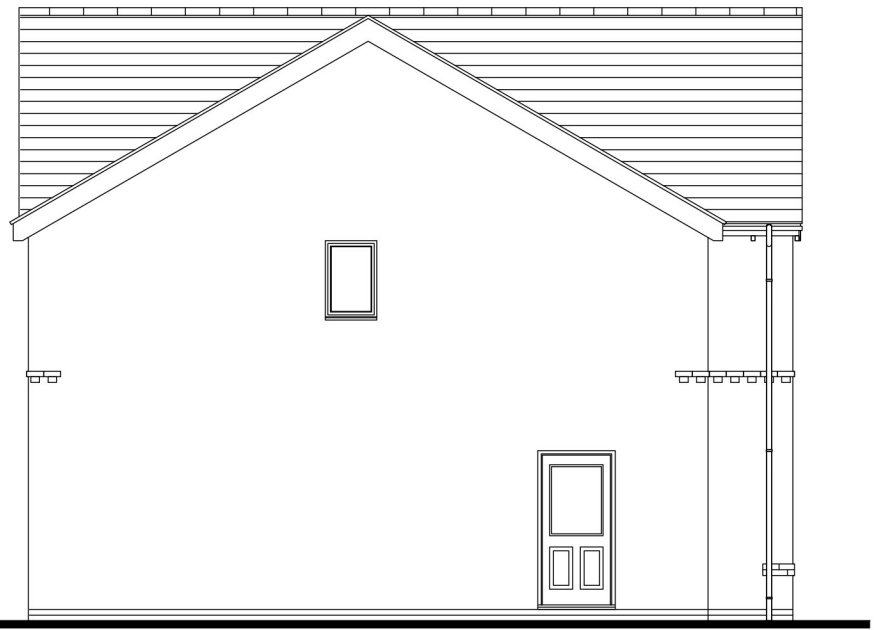

REAR ELEVATION

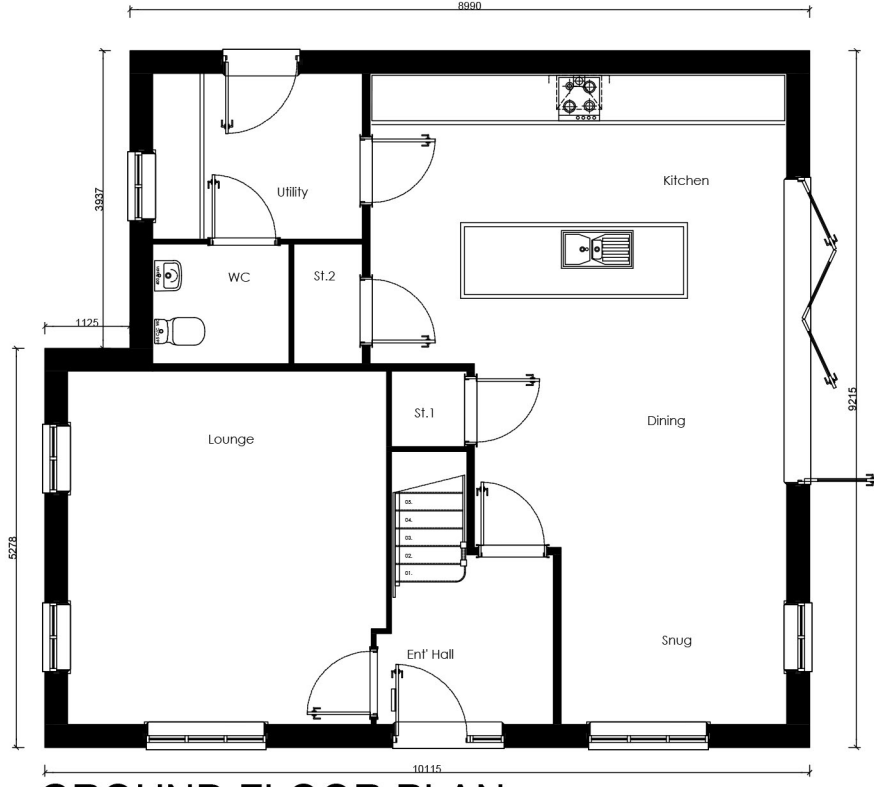

GROUND FLOOR PLAN

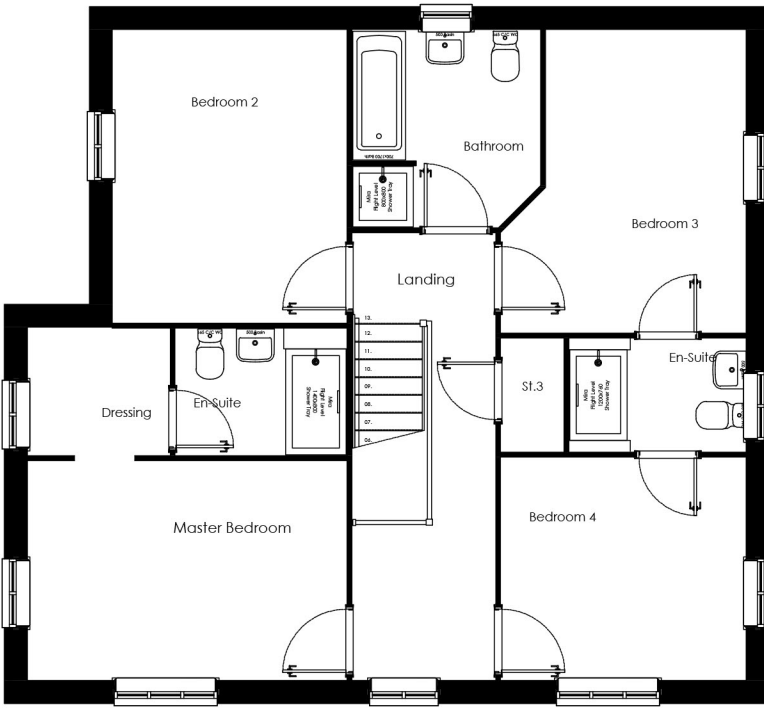

FIRST FLOOR PLAN



SIDE ELEVATION 2

PLOT NUMBERS:
AS: 27
OPP: 40


ELEVATION MATERIAL:
BRICKWORK - REFER
TO MATERIAL PLAN
FOR SPECIFICATION.

NOTE: ALL FLUES,
METERS & EXTRACT
POSITIONS TO BE
CONFIRMED.


SOLAR PANELS TYPE,
SIZE & ORIENTATION
TO BE AGREED. PLOT
SPECIFIC

SEACOMBE (SeA)
DETACHED
BEDROOM ALLOCATION 4B/7P
2 STOREY
FLOOR AREA: 1670sqft/155.2m² (GIFA)



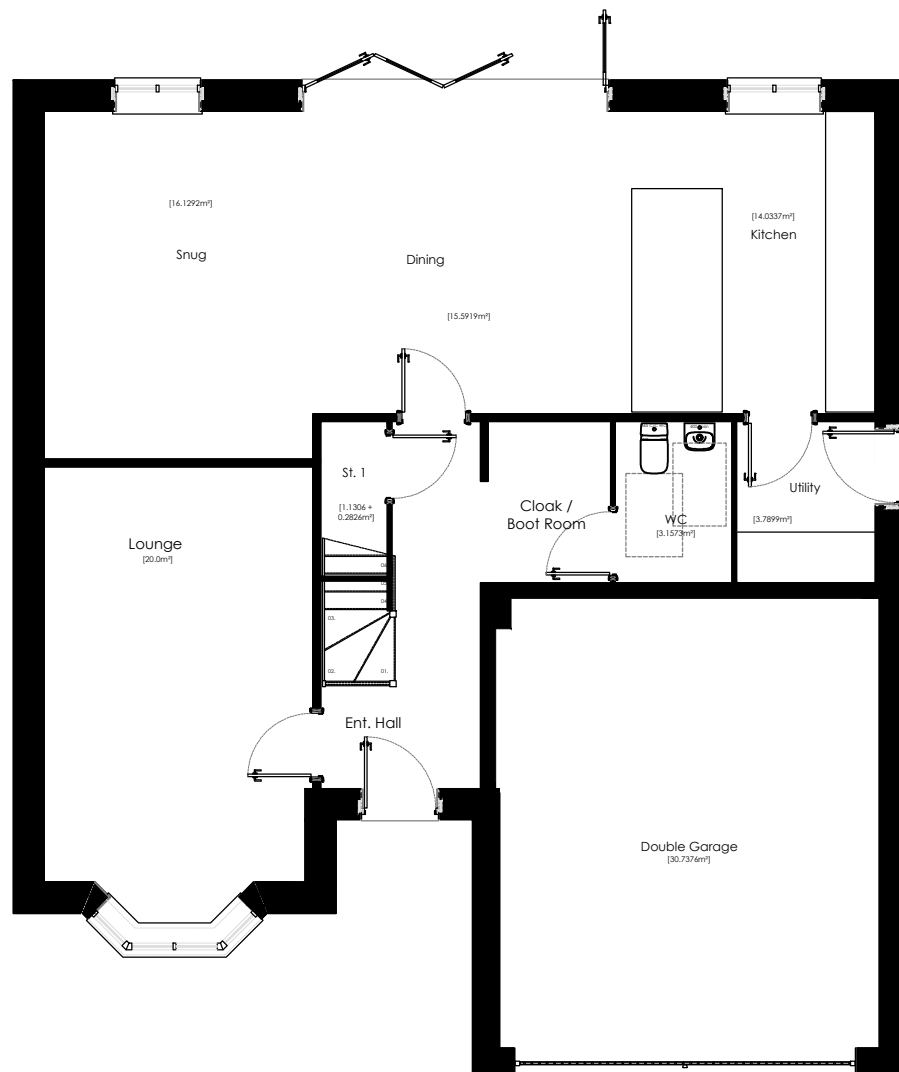

GROUND FLOOR PLAN

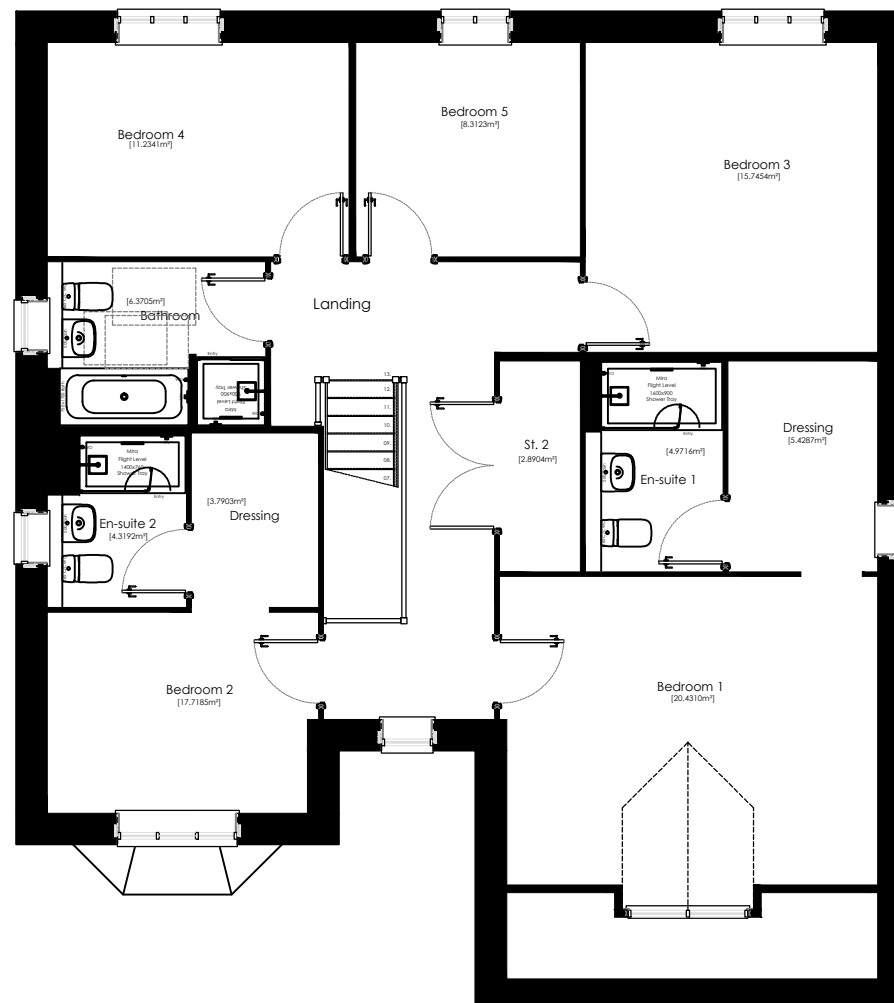

FIRST FLOOR PLAN

PLOT NUMBERS:
AS: 31
OPP: 34



ELEVATION MATERIAL: BRICKWORK - REFER TO MATERIAL PLAN FOR SPECIFICATION.

NOTE: ALL FLUES, METERS & EXTRACT POSITIONS TO BE CONFIRMED.

SOLAR PANELS TYPE, SIZE & ORIENTATION TO BE AGREED. PLOT SPECIFIC

NEWGALE (NuG)
DETACHED
BEDROOM ALLOCATION 5B/9P
2 STOREY
FLOOR AREA: 2198sqft/204.2m² (GIFA)



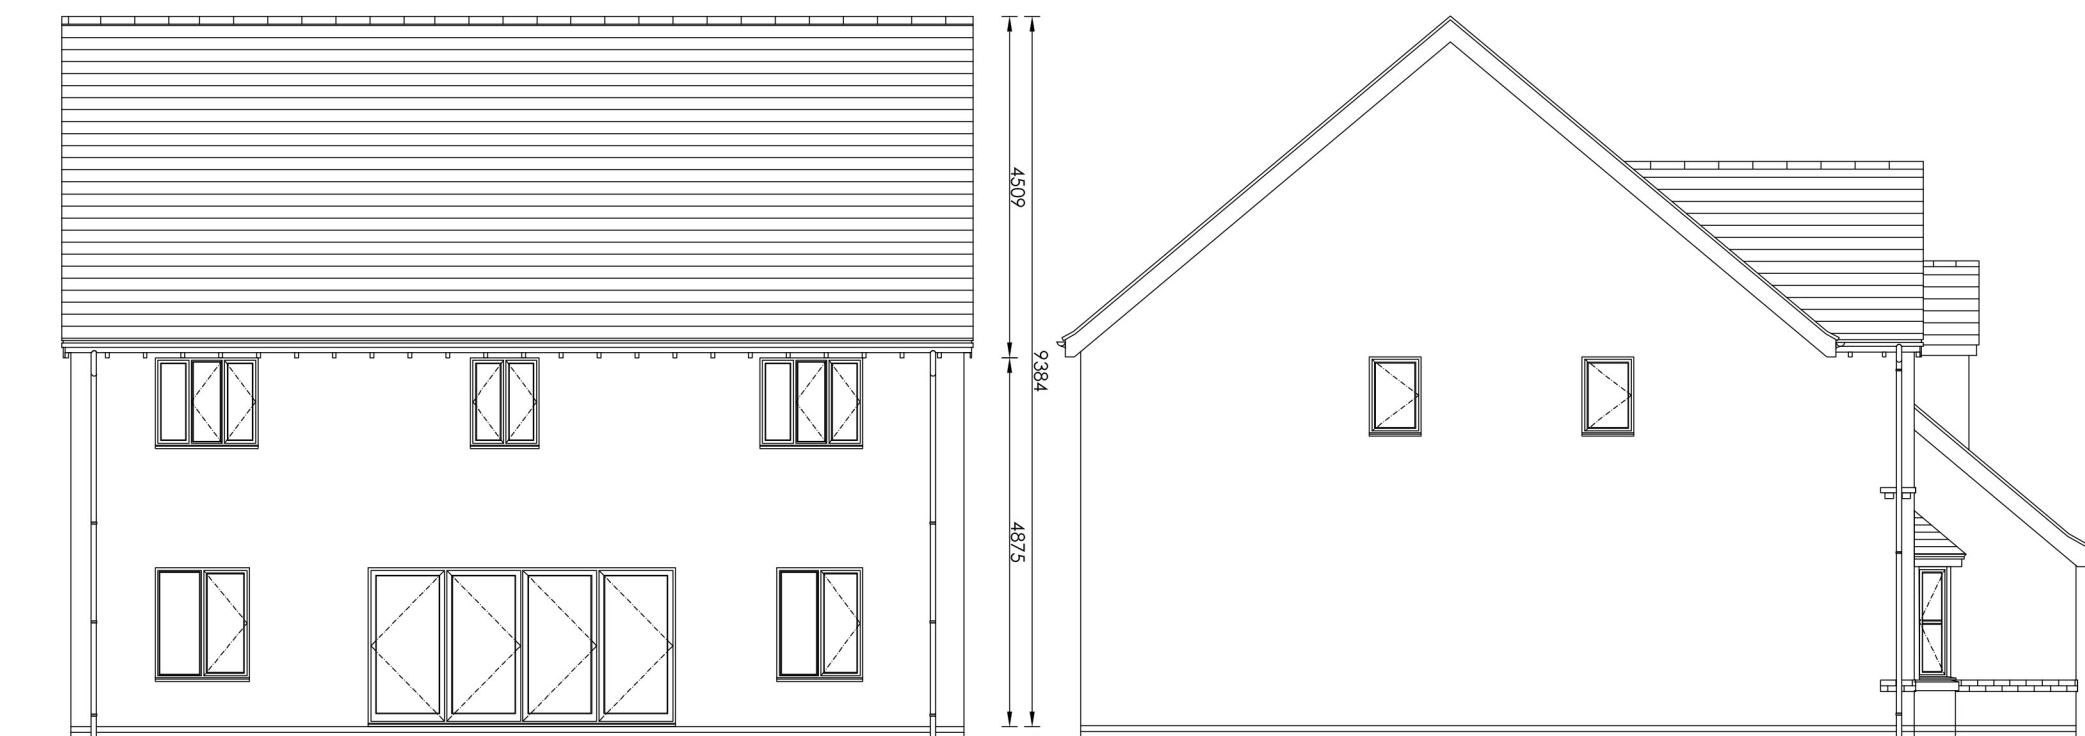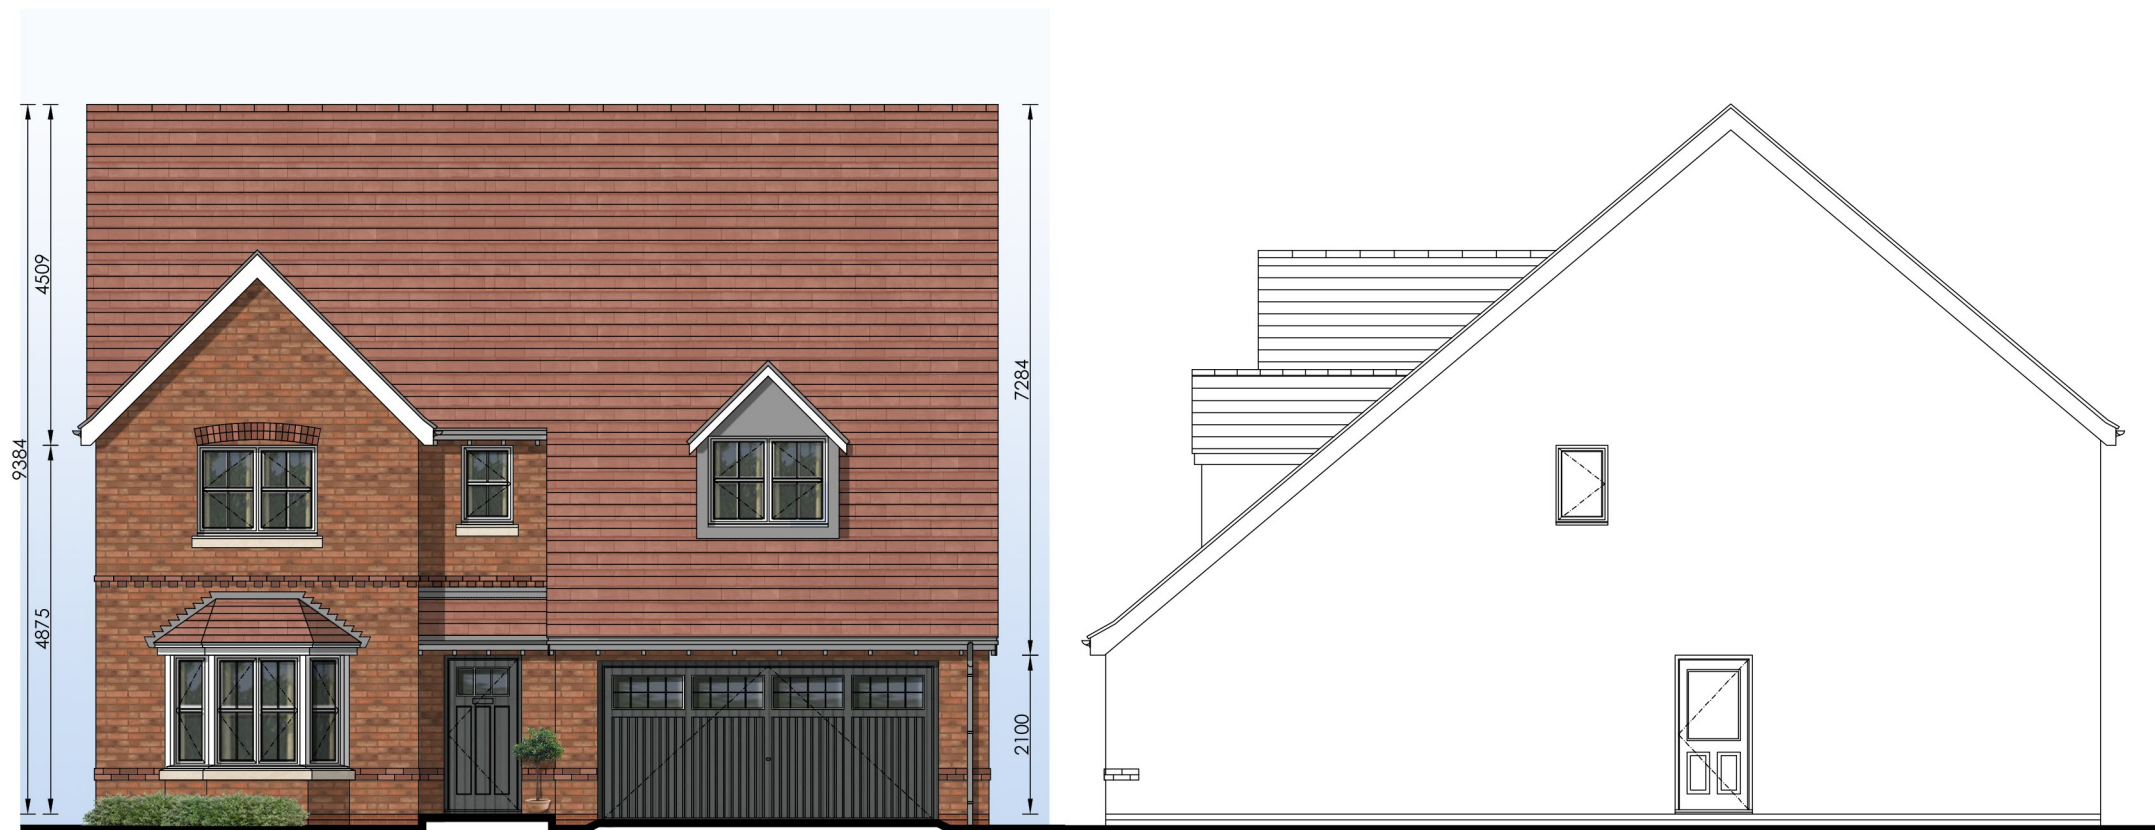

ELEVATION MATERIAL: BRICKWORK - REFER TO MATERIAL PLAN FOR SPECIFICATION.

NOTE: ALL FLUES, METERS & EXTRACT POSITIONS TO BE CONFIRMED.

SOLAR PANELS TYPE, SIZE & ORIENTATION TO BE AGREED. PLOT SPECIFIC

NEWGALE (NuG)
DETACHED
BEDROOM ALLOCATION 5B/9P
2 STOREY

M 1:100




NEWGALE (NuG) - ELEVATIONS 1:100 @ A3







FRONT ELEVATION

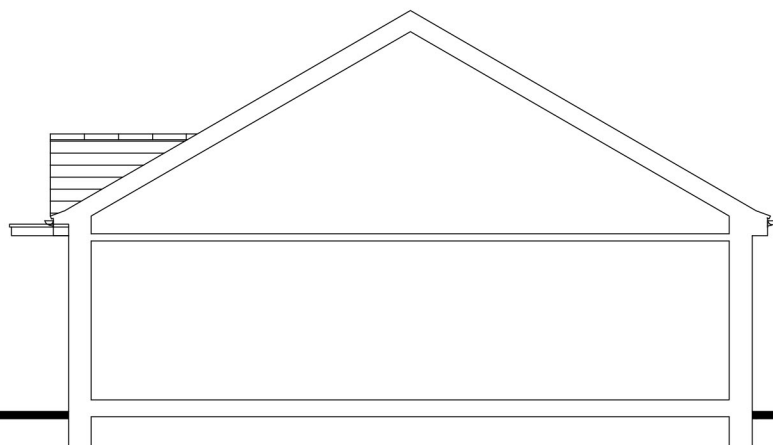


SECTION / ELEVATION

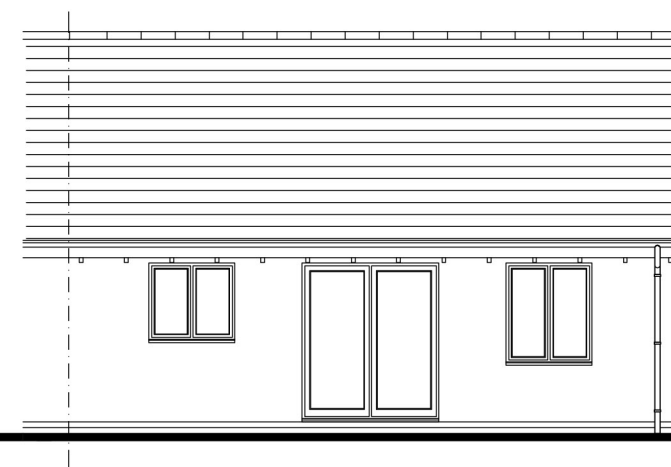

REAR ELEVATION

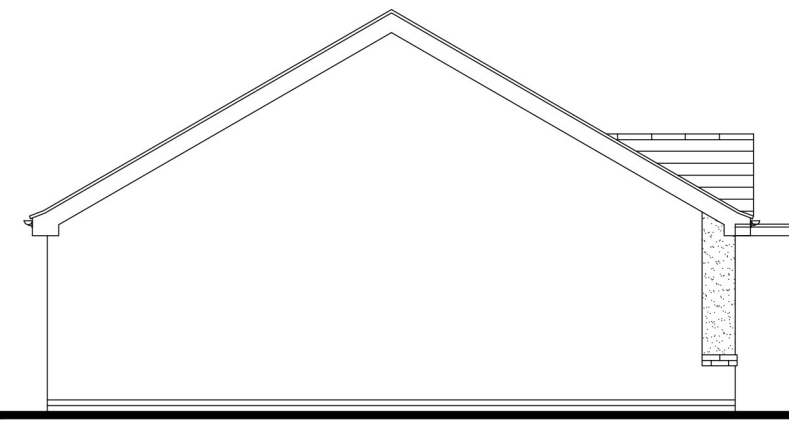

SIDE ELEVATION 2

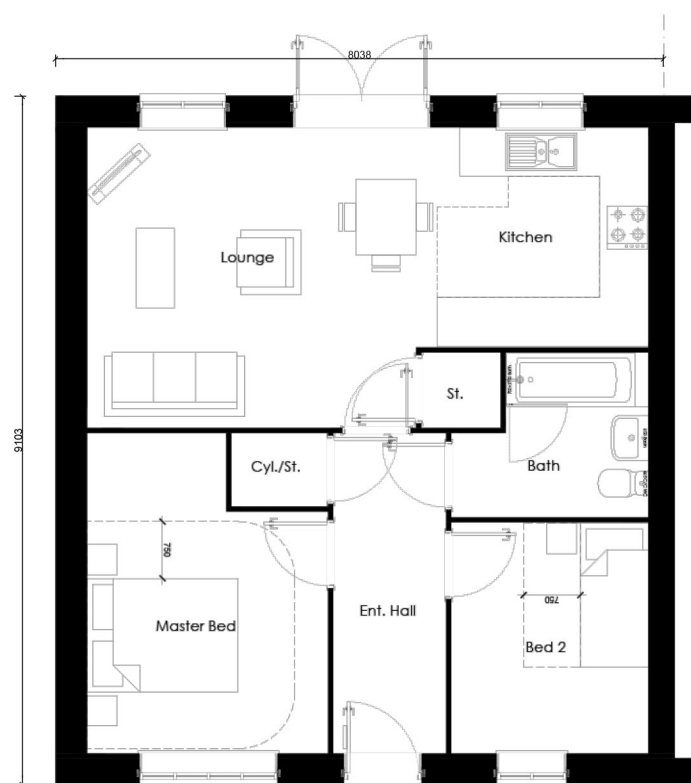

GROUND FLOOR PLAN

PLOT NUMBERS:
 AS: 3 & 5
 OPP: 4 & 6


ELEVATION MATERIAL: RENDER TO FULL FRONT
 ELEVATION - REFER TO MATERIAL PLAN FOR
 SPECIFICATION.

NOTE: ALL FLUES, METERS & EXTRACT POSITIONS
 TO BE CONFIRMED.

SOLAR PANELS TYPE, SIZE & ORIENTATION TO BE
 AGREED. PLOT SPECIFIC

WENTWOOD (We) - AFFORDABLE
 END TERRACE
 BEDROOM ALLOCATION 2B/3P
 1 STOREY



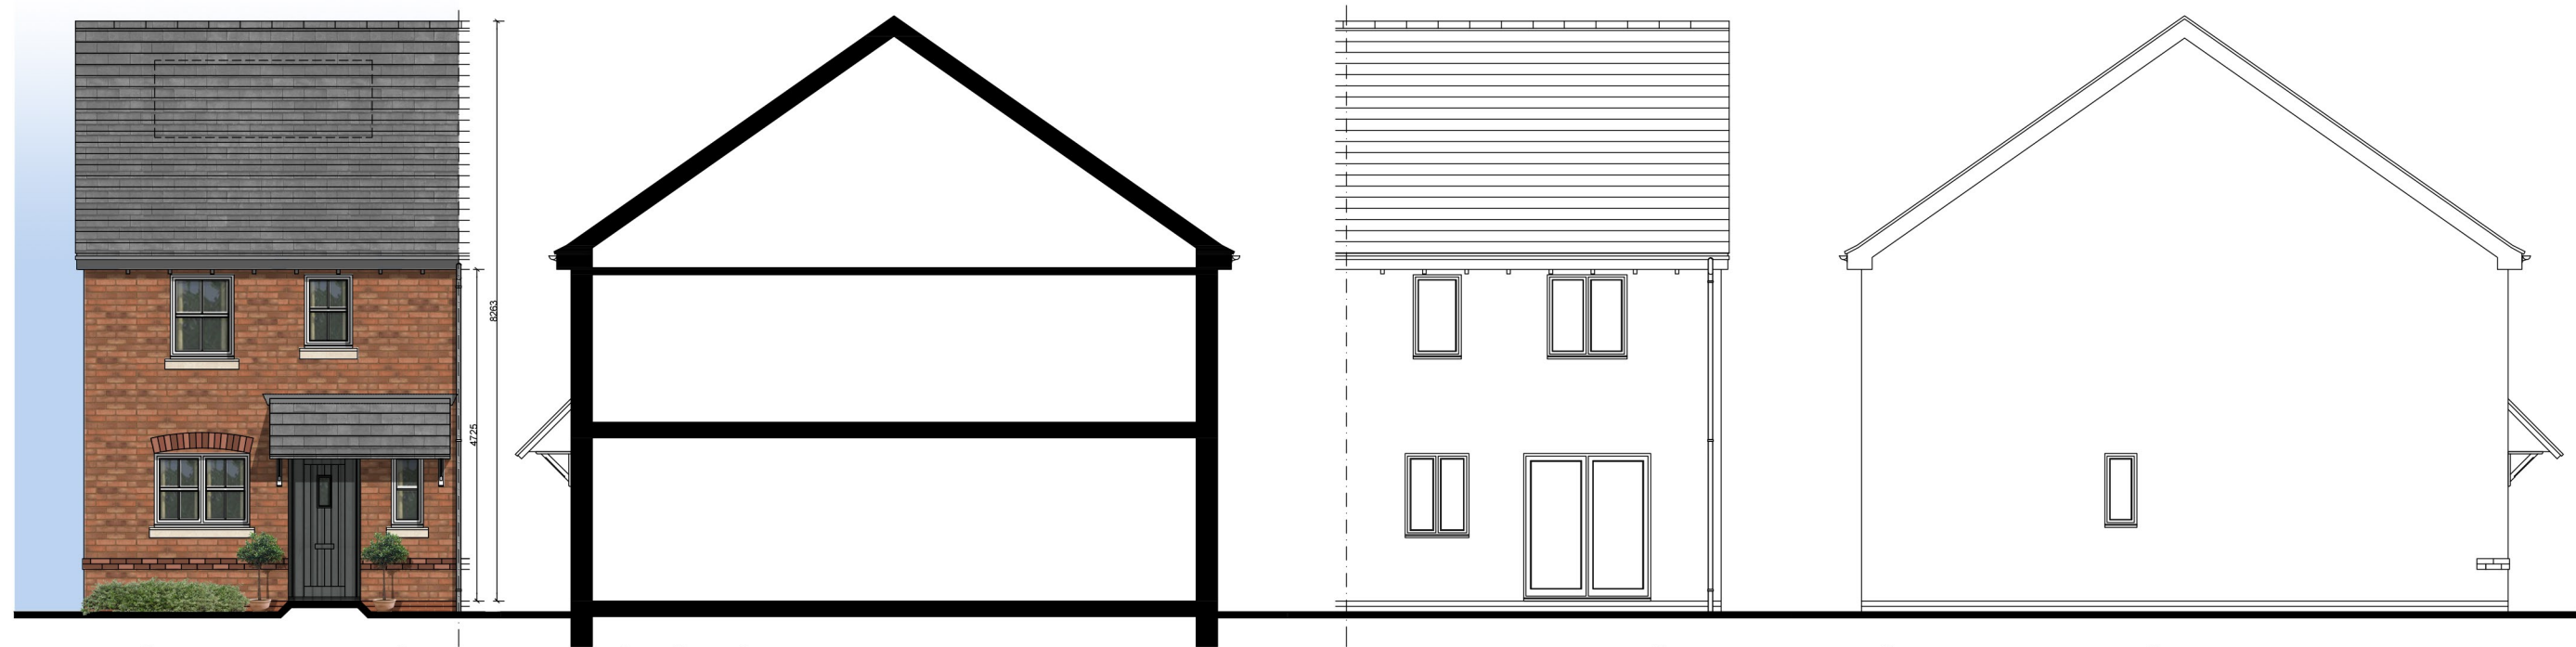


FRONT ELEVATION


SECTION

REAR ELEVATION

SIDE ELEVATION 1

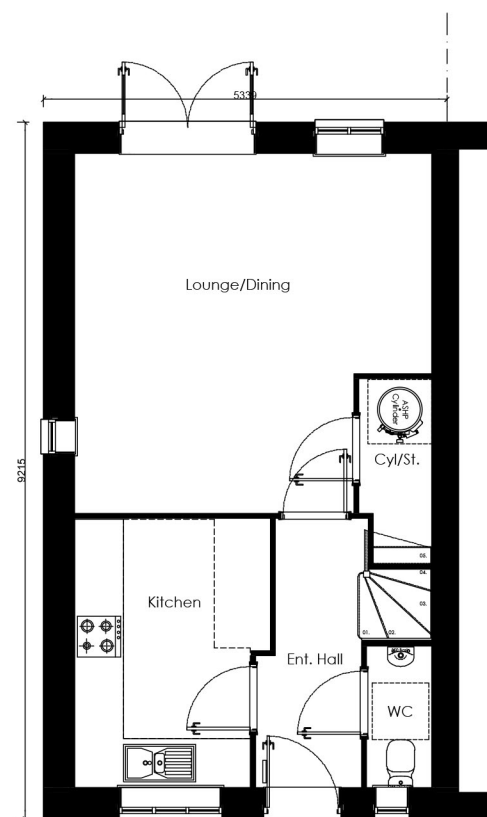

GROUND FLOOR PLAN

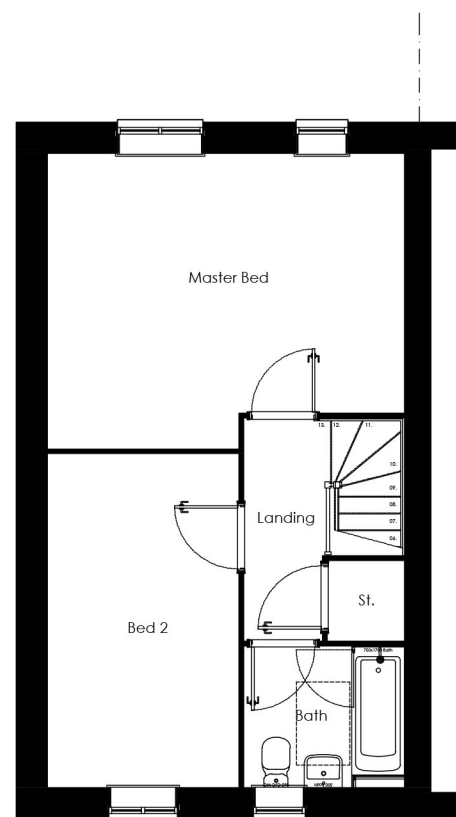

FIRST FLOOR PLAN

PLOT NUMBERS:

AS: 16

OPP: 17


ELEVATION MATERIAL: RENDER TO FULL FRONT
ELEVATION - REFER TO MATERIAL PLAN FOR
SPECIFICATION.

NOTE: ALL FLUES, METERS & EXTRACT POSITIONS
TO BE CONFIRMED.

SOLAR PANELS TYPE, SIZE & ORIENTATION TO BE
AGREED. PLOT SPECIFIC


WAREHAM (Wa) - AFFORDABLE
END TERRACE
BEDROOM ALLOCATION TBC
2 STOREY

M 1:100

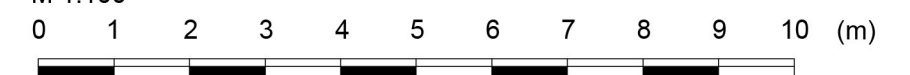





FRONT ELEVATION

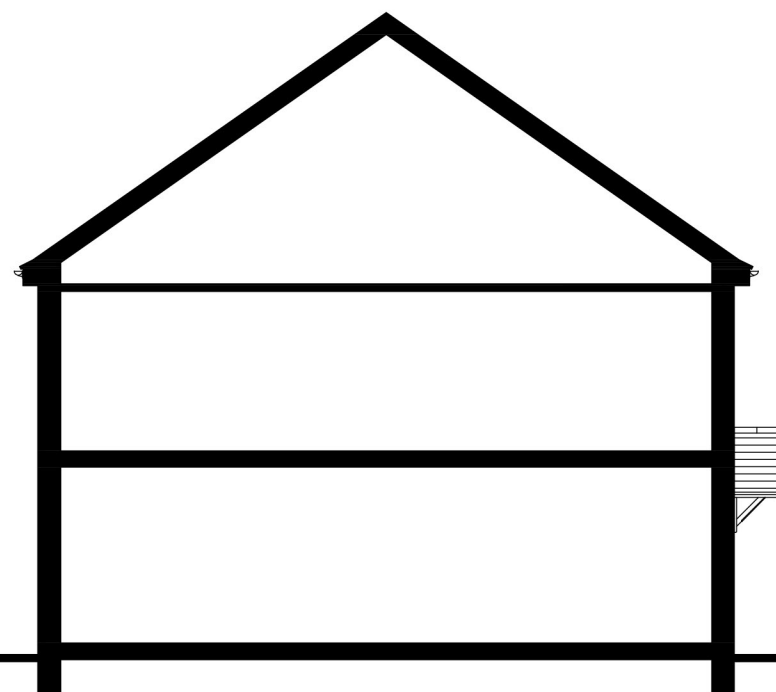


SECTION

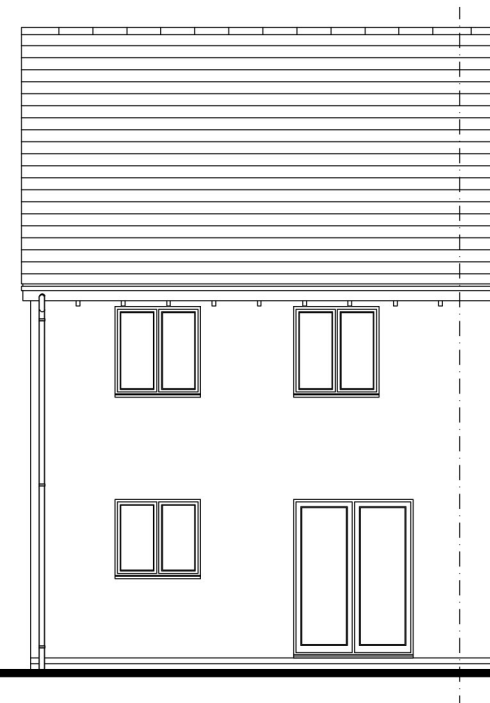


REAR ELEVATION

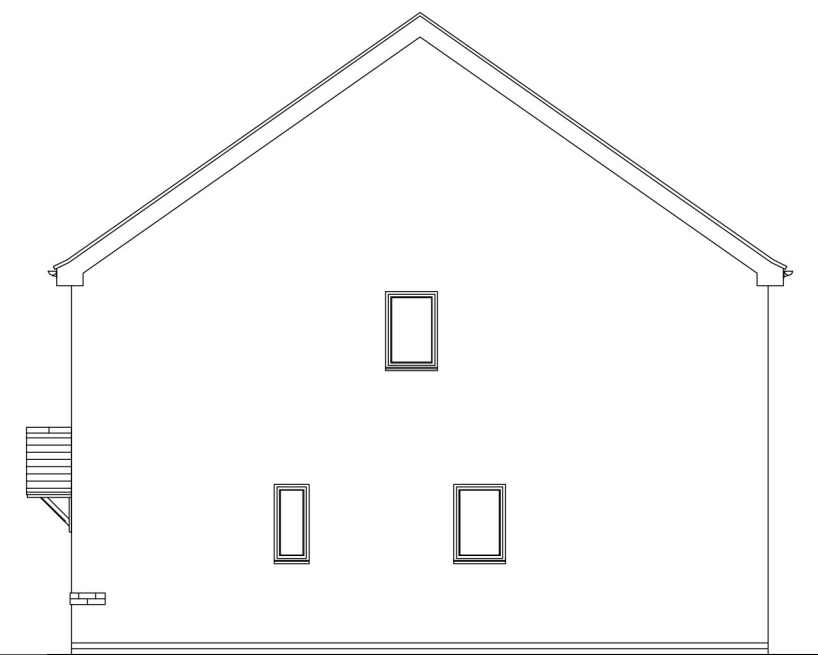

SIDE ELEVATION 1

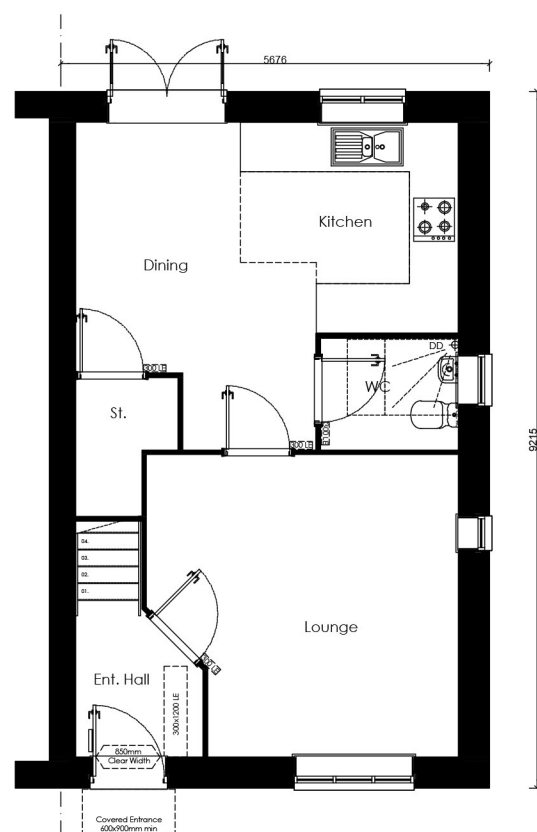

GROUND FLOOR PLAN

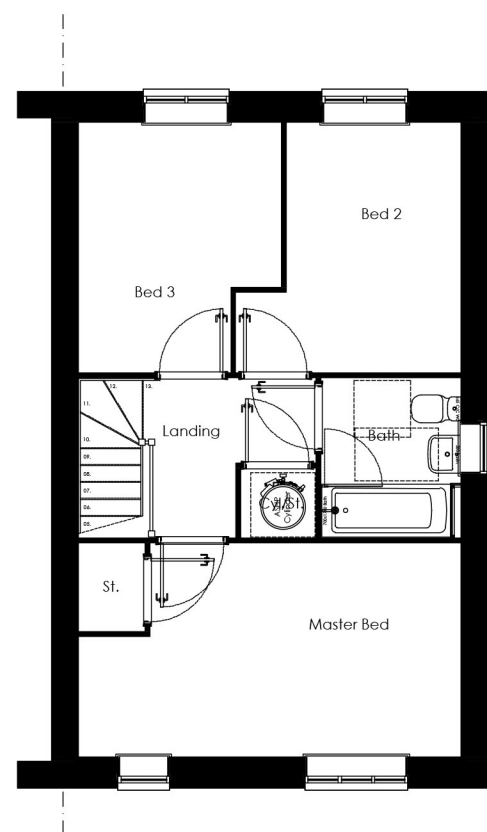

FIRST FLOOR PLAN

PLOT NUMBERS:

AS: 13 & 44

OPP: 15 & 43


ELEVATION MATERIAL: RENDER TO FULL FRONT
ELEVATION - REFER TO MATERIAL PLAN FOR
SPECIFICATION.

NOTE: ALL FLUES, METERS & EXTRACT POSITIONS
TO BE CONFIRMED.

SOLAR PANELS TYPE, SIZE & ORIENTATION TO BE
AGREED. PLOT SPECIFIC

RENDLESHAM (Re) - AFFORDABLE
END TERRACE
BEDROOM ALLOCATION 3B/4P
2 STOREY

M 1:100

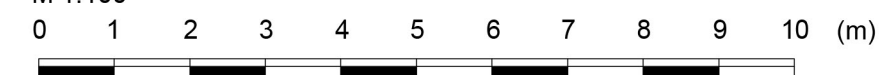


RENDLESHAM (Re) AFFORDABLE - PLANS & ELEVATIONS 1:100 @ A3







FRONT ELEVATION

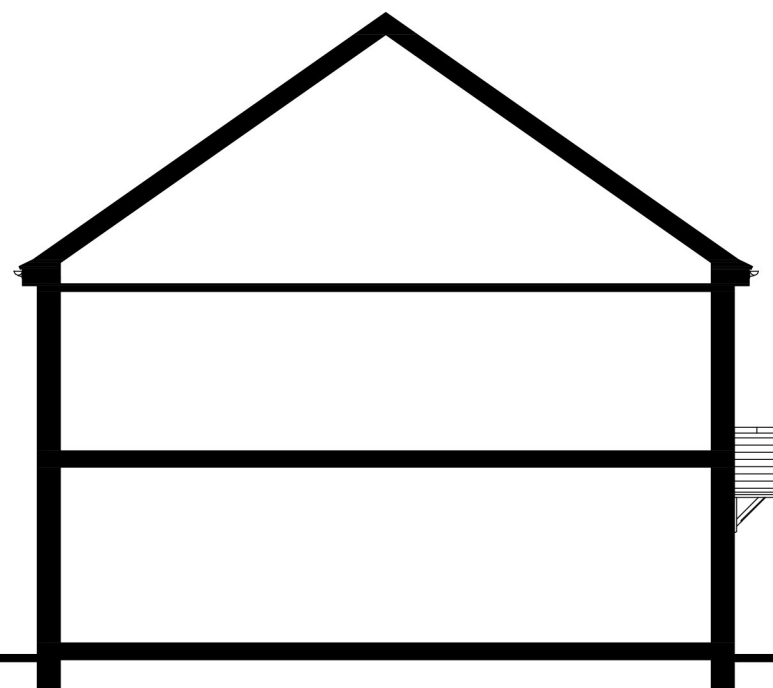


SECTION

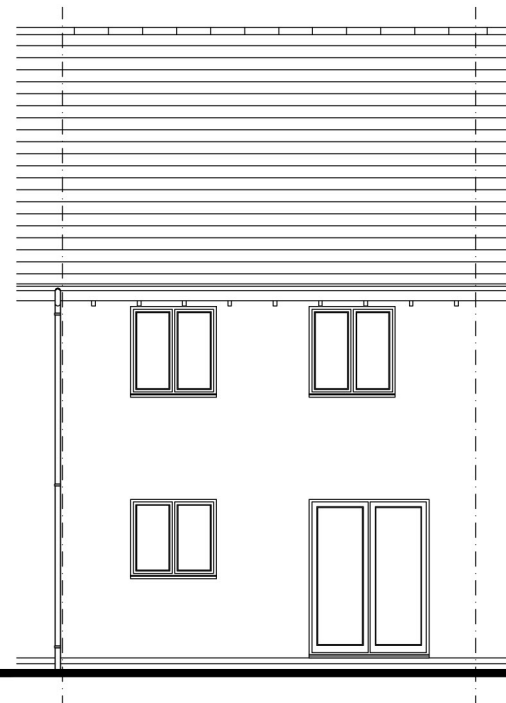


REAR ELEVATION

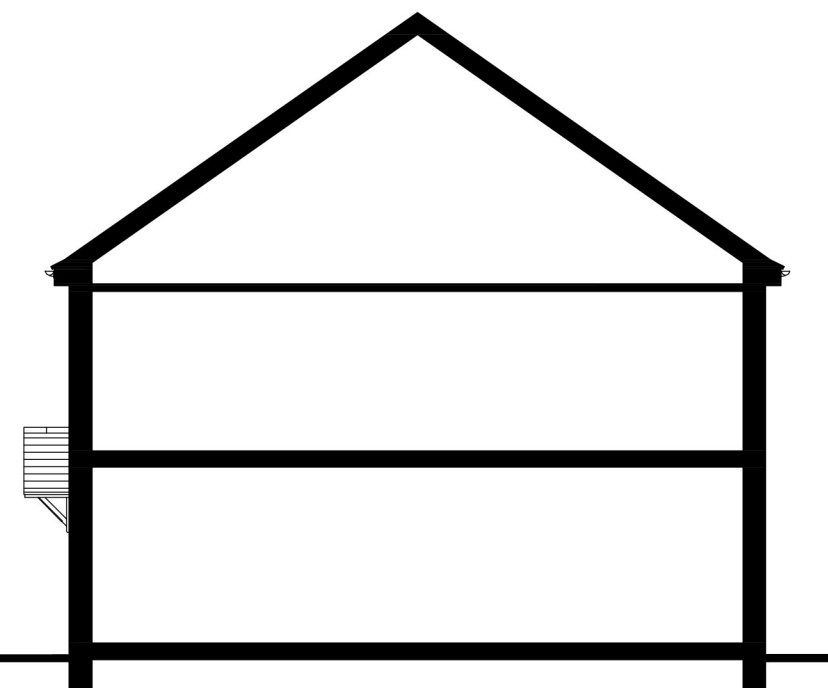

SIDE ELEVATION 1

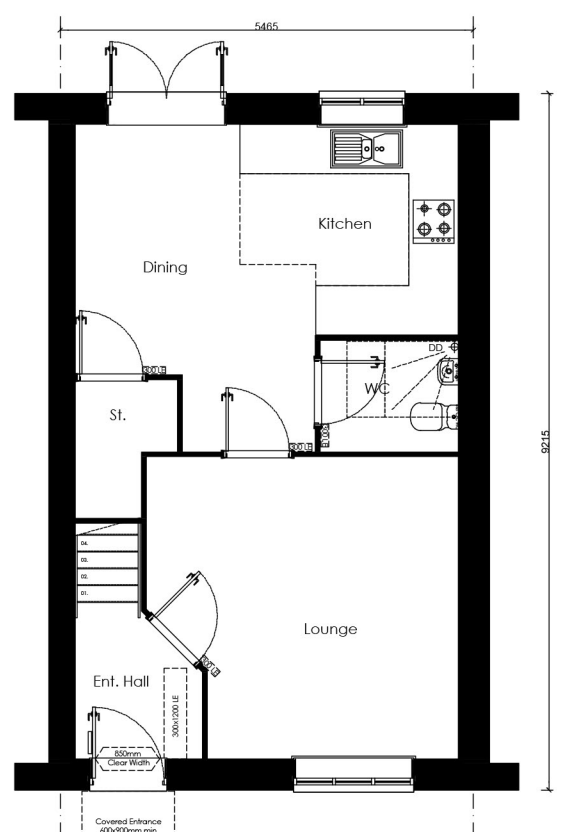

GROUND FLOOR PLAN

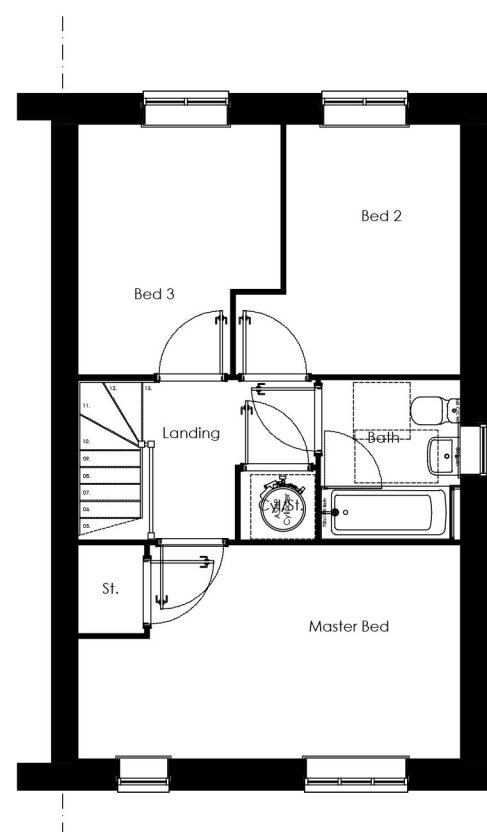

FIRST FLOOR PLAN

PLOT NUMBERS:

AS: 14

OPP:

ELEVATION MATERIAL: RENDER TO FULL FRONT
ELEVATION - REFER TO MATERIAL PLAN FOR
SPECIFICATION.

NOTE: ALL FLUES, METERS & EXTRACT POSITIONS
TO BE CONFIRMED.

SOLAR PANELS TYPE, SIZE & ORIENTATION TO BE
AGREED. PLOT SPECIFIC


RENDLESHAM (Re) - AFFORDABLE
MID TERRACE
BEDROOM ALLOCATION 3B/4P
2 STOREY

M 1:100



RENDLESHAM (Re) AFFORDABLE - PLANS & ELEVATIONS 1:100 @ A3





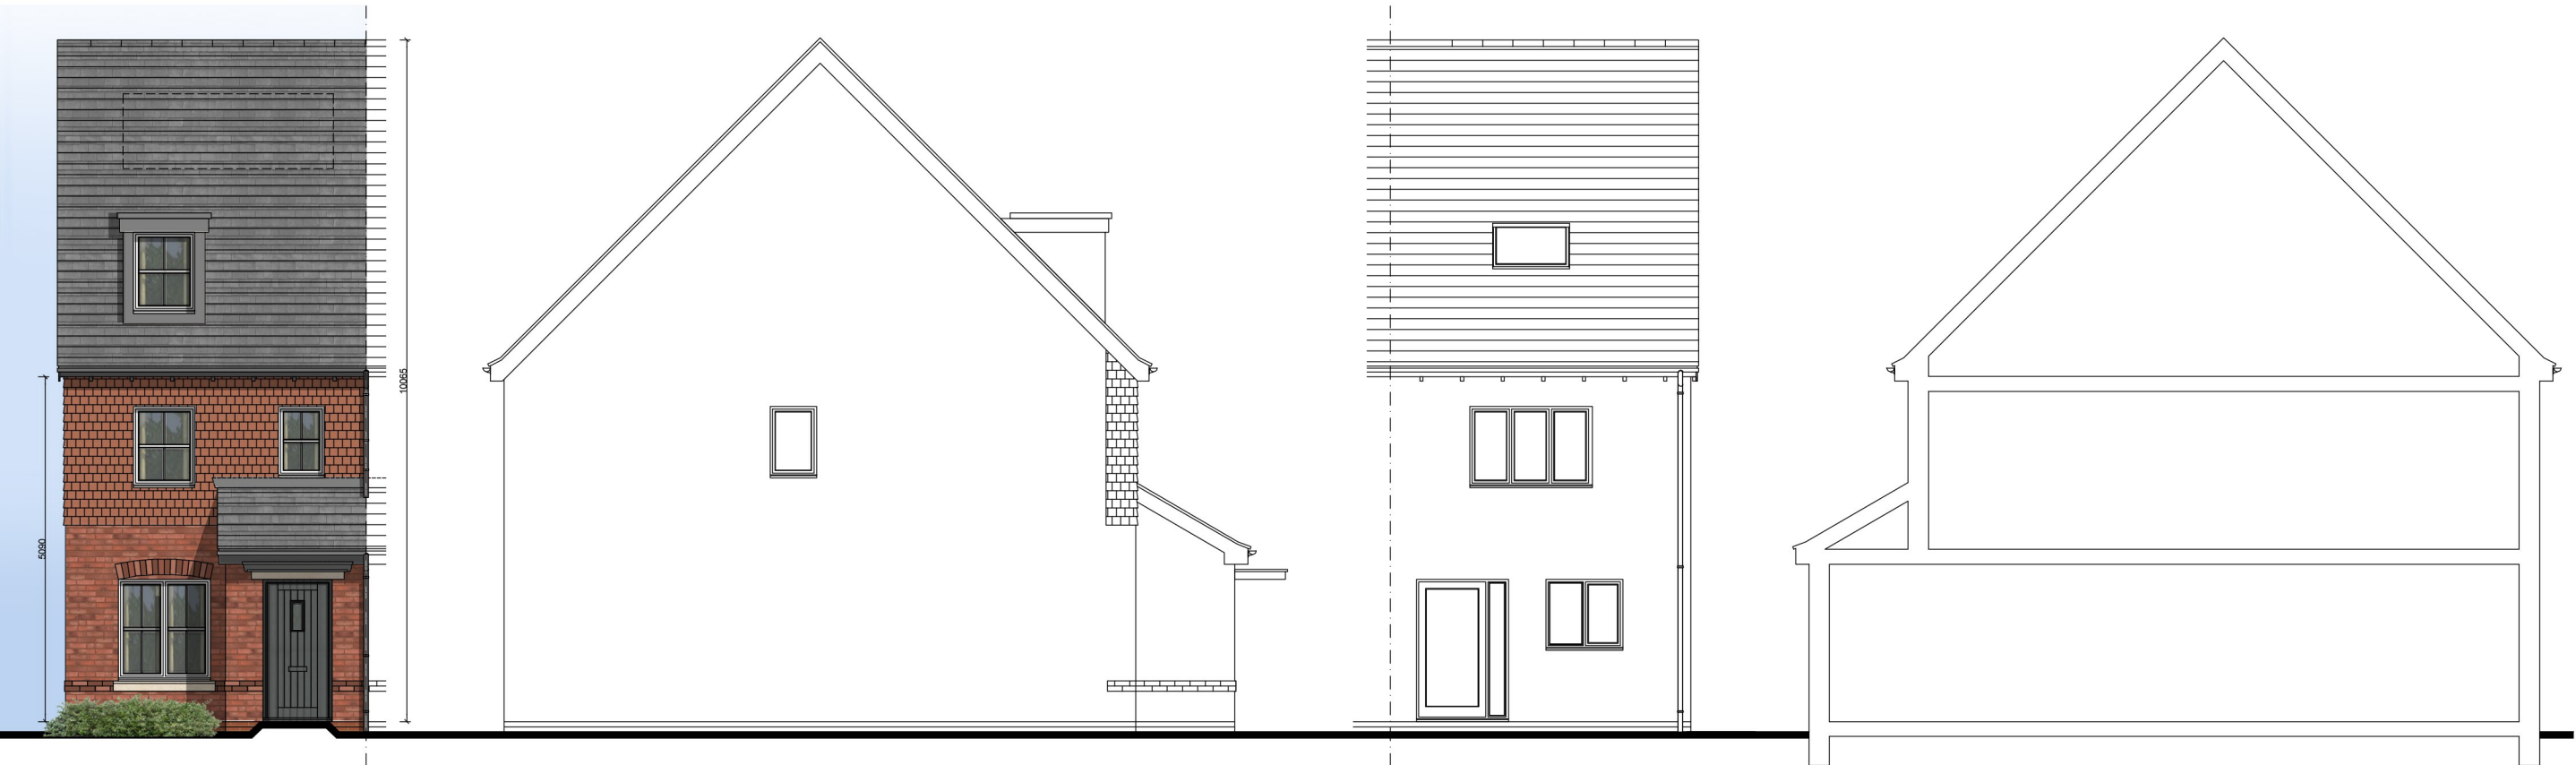


FRONT ELEVATION

SIDE ELEVATION 1

REAR ELEVATION

SECTION

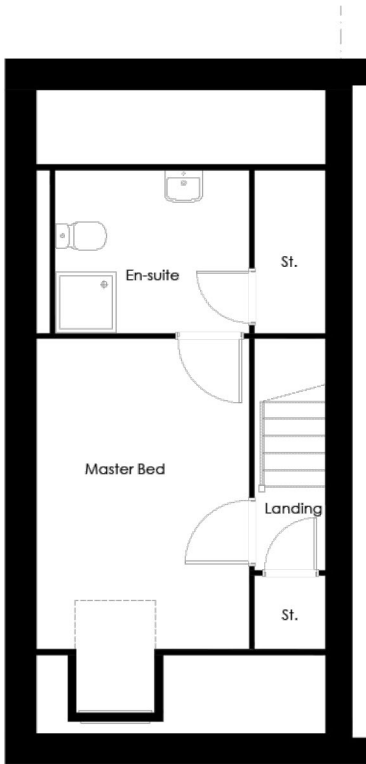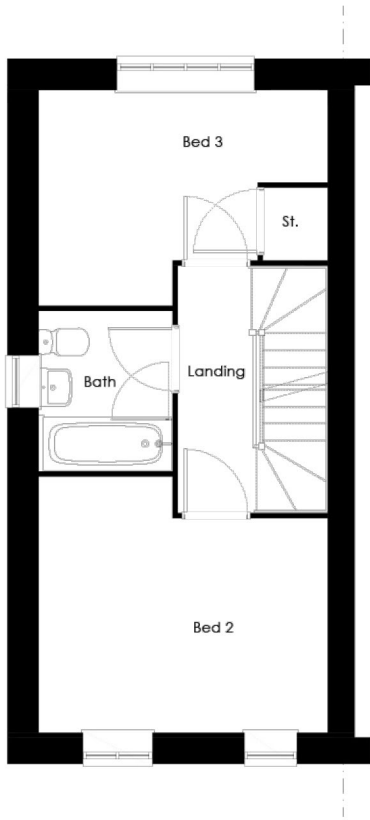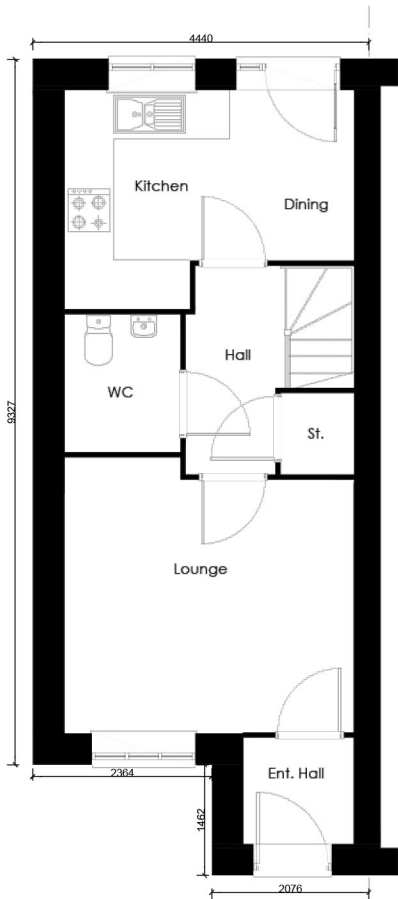

GROUND FLOOR PLAN

FIRST FLOOR PLAN

SECOND FLOOR PLAN


PLOT NUMBERS:
AS: 23 & 25
OPP: 22 & 24

ELEVATION MATERIAL: BRICKWORK - REFER TO MATERIAL PLAN FOR SPECIFICATION.

NOTE: ALL FLUES, METERS & EXTRACT POSITIONS TO BE CONFIRMED.


SOLAR PANELS TYPE, SIZE & ORIENTATION TO BE AGREED. PLOT SPECIFIC

SAUNTON (Sa) - VARIANT 1
END TERRACE - AFFORDABLE
BEDROOM ALLOCATION 3B/4P
2.5 STOREY

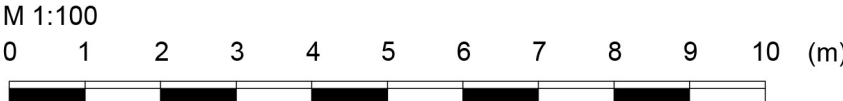





FRONT ELEVATION

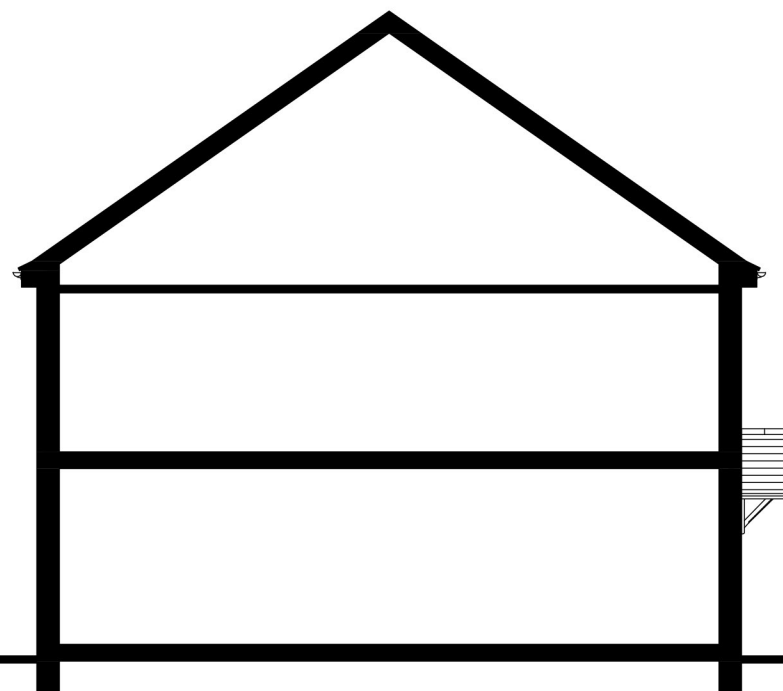


SECTION

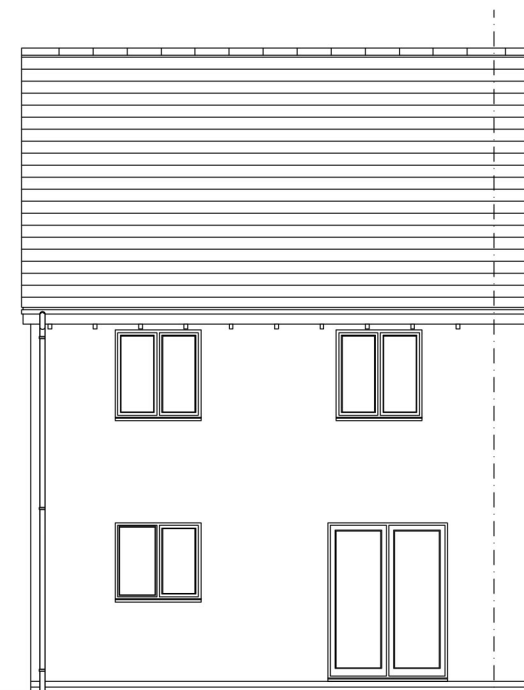


REAR ELEVATION

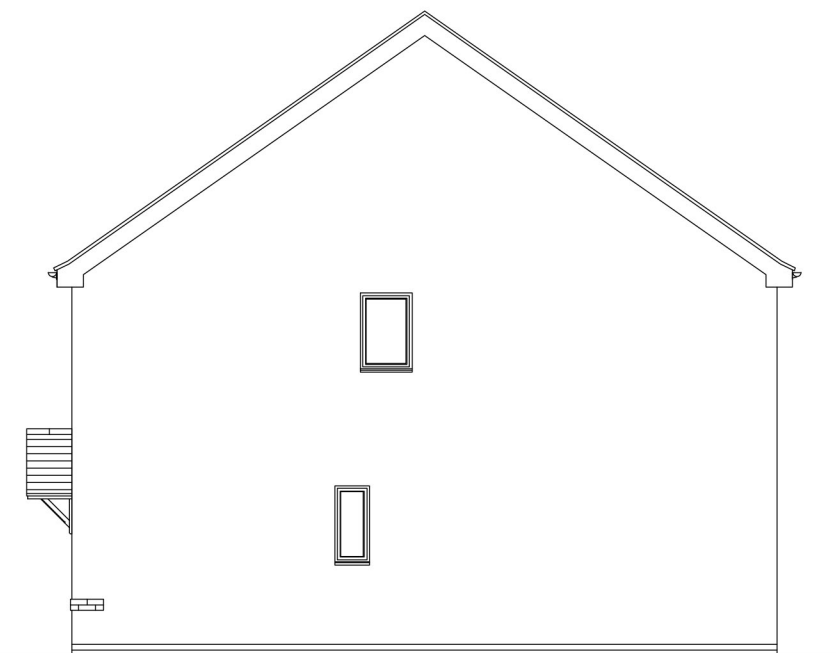

SIDE ELEVATION 1

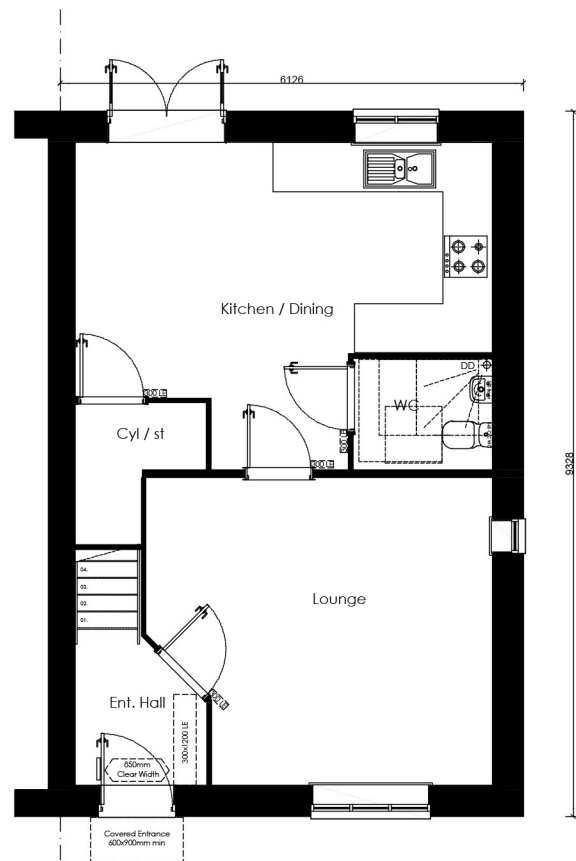

GROUND FLOOR PLAN

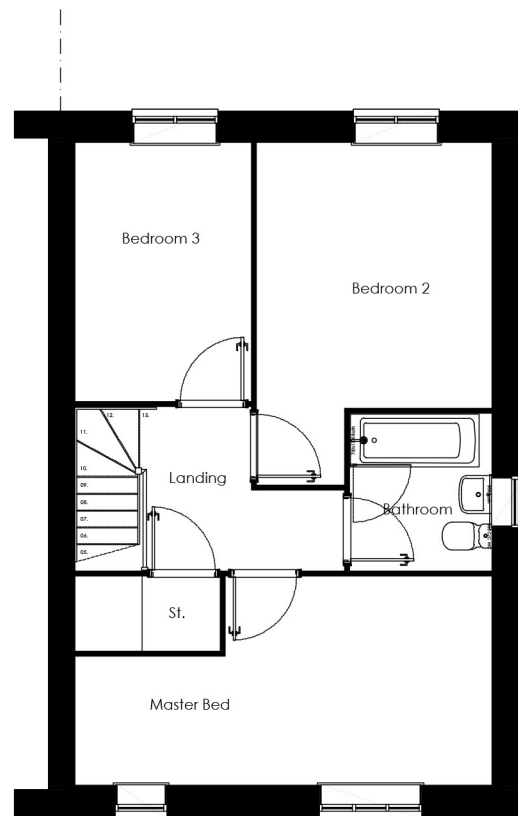

FIRST FLOOR PLAN

PLOT NUMBERS:

AS: 20 & 42

OPP: 19 & 41

ELEVATION MATERIAL: RENDER TO FULL FRONT
ELEVATION - REFER TO MATERIAL PLAN FOR
SPECIFICATION.

NOTE: ALL FLUES, METERS & EXTRACT POSITIONS
TO BE CONFIRMED.

SOLAR PANELS TYPE, SIZE & ORIENTATION TO BE
AGREED. PLOT SPECIFIC

DALLINGTON (Dg) - AFFORDABLE
END TERRACE
BEDROOM ALLOCATION 3B/5P
2 STOREY

M 1:100

