
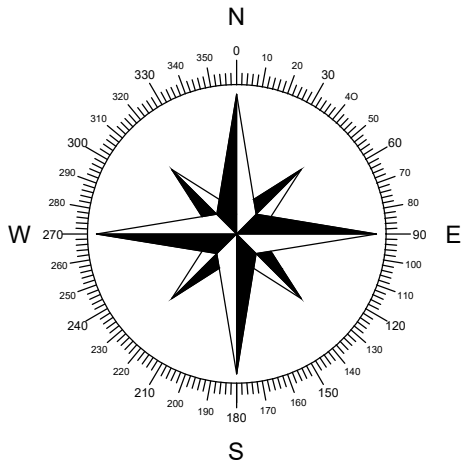


FILENAME

PLOT DATE

0 mm 10 20 30 40 50

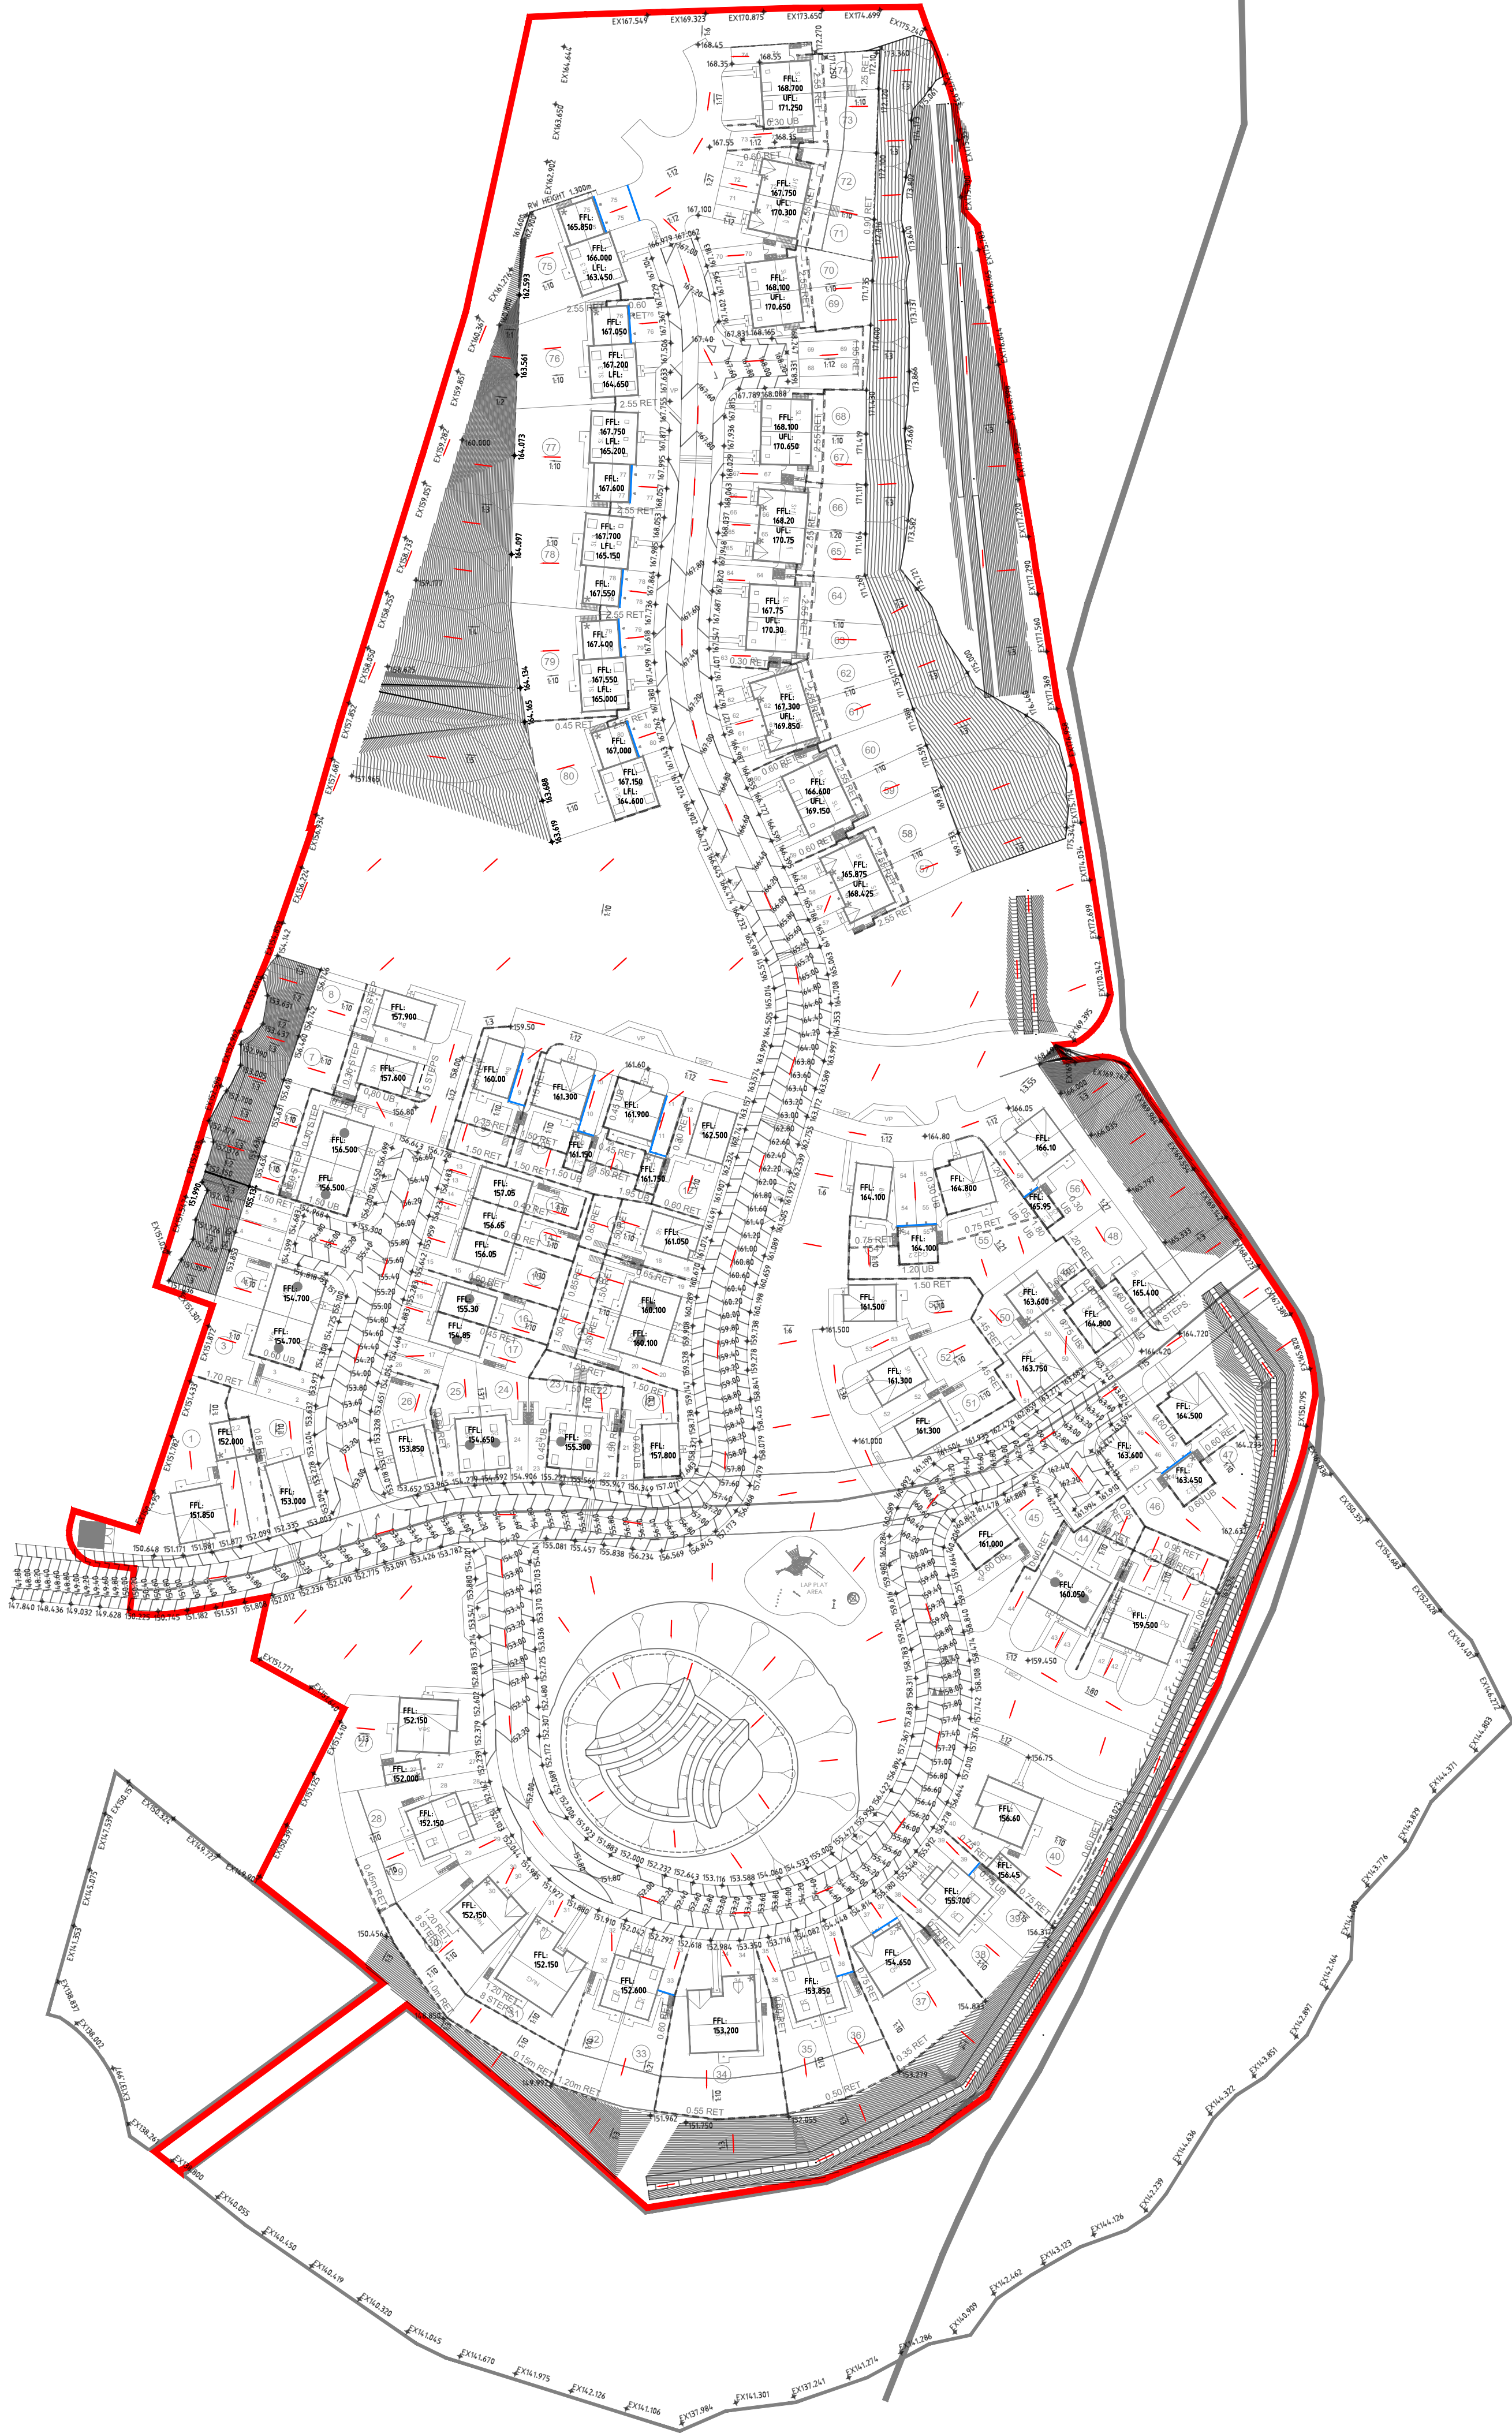

KEY:

- PROPOSED FLOW PATH
- CUTOFF DRAIN

NOTES:

- THIS DRAWING IS NOT FOR CONSTRUCTION AND THE INFORMATION PROVIDED IS FOR FEASIBILITY PURPOSES.
- PROPOSED SITE LEVELS BASED ON DRAWINGS: 210687-EDGE-XX-XX-DR-C-1095_SCHEMATIC FINISHED LEVELS SHEET 1
- AND 210687-EDGE-XX-XX-DR-C-1094_SCHEMATIC FINISHED LEVELS SHEET 2(P09)
- SITE WIDE DRAINAGE NOT SHOWN. ONLY CUTOFF DRAINAGE WHERE FLOWS TOWARDS PLOTS ARE DISPLAYED

P01	05.11.25	PRELIMINARY - Issued for information	J.C	R.A
Rev	Date	Description	By	CHK



Manchester . UK
3rd Floor, Cornovan Court,
12 Blackfriars Street,
Manchester, M3 2BQ,
United Kingdom

T: +44 (0) 161 834 1938
E: manchester@edgece.com

The concepts + information contained in this document are the copyright of EDGE Consulting Engineers. Use or copying of this document in whole or in part without the written permission of EDGE Consulting Engineers constitutes an infringement of copyright.
DO NOT SCALE DRAWINGS. IF IN DOUBT, ASK!

Project Name
**SALESBURY VIEW
WILPSHIRE**

Client
PERSIMMON HOMES

Designed	Drawn	Checked	Scale @ A1
R.A	J.C	R.A	1:750

Drawing Title
**MODIFIED FLOW
ROUTES**

Project No. 210687	PRELIMINARY NOT FOR CONSTRUCTION
Drawing No.	

210687-EDGE-XX-XX-DR-C-2097 P01