



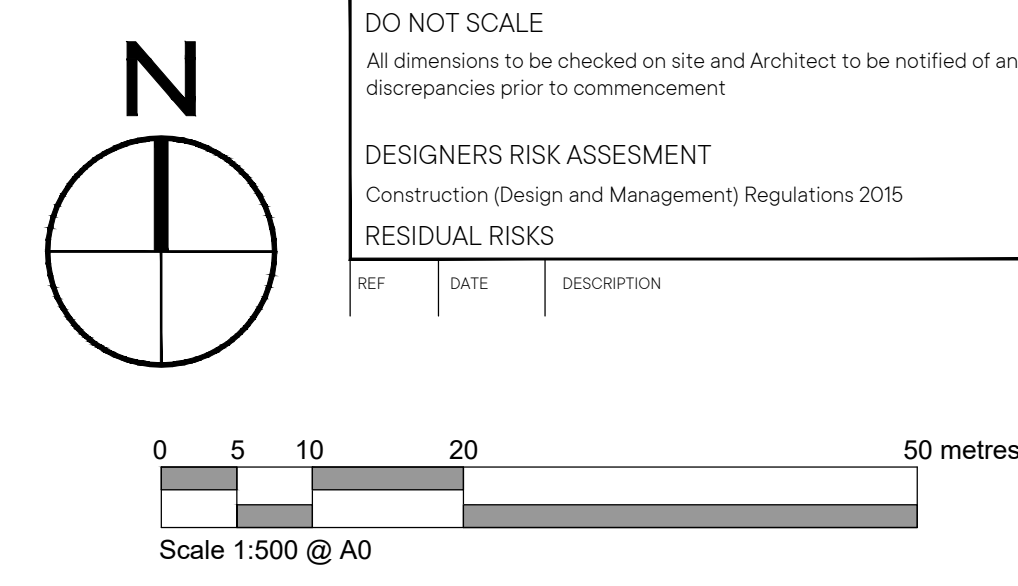

CHIMNEY DETAIL (NOT TO SCALE)

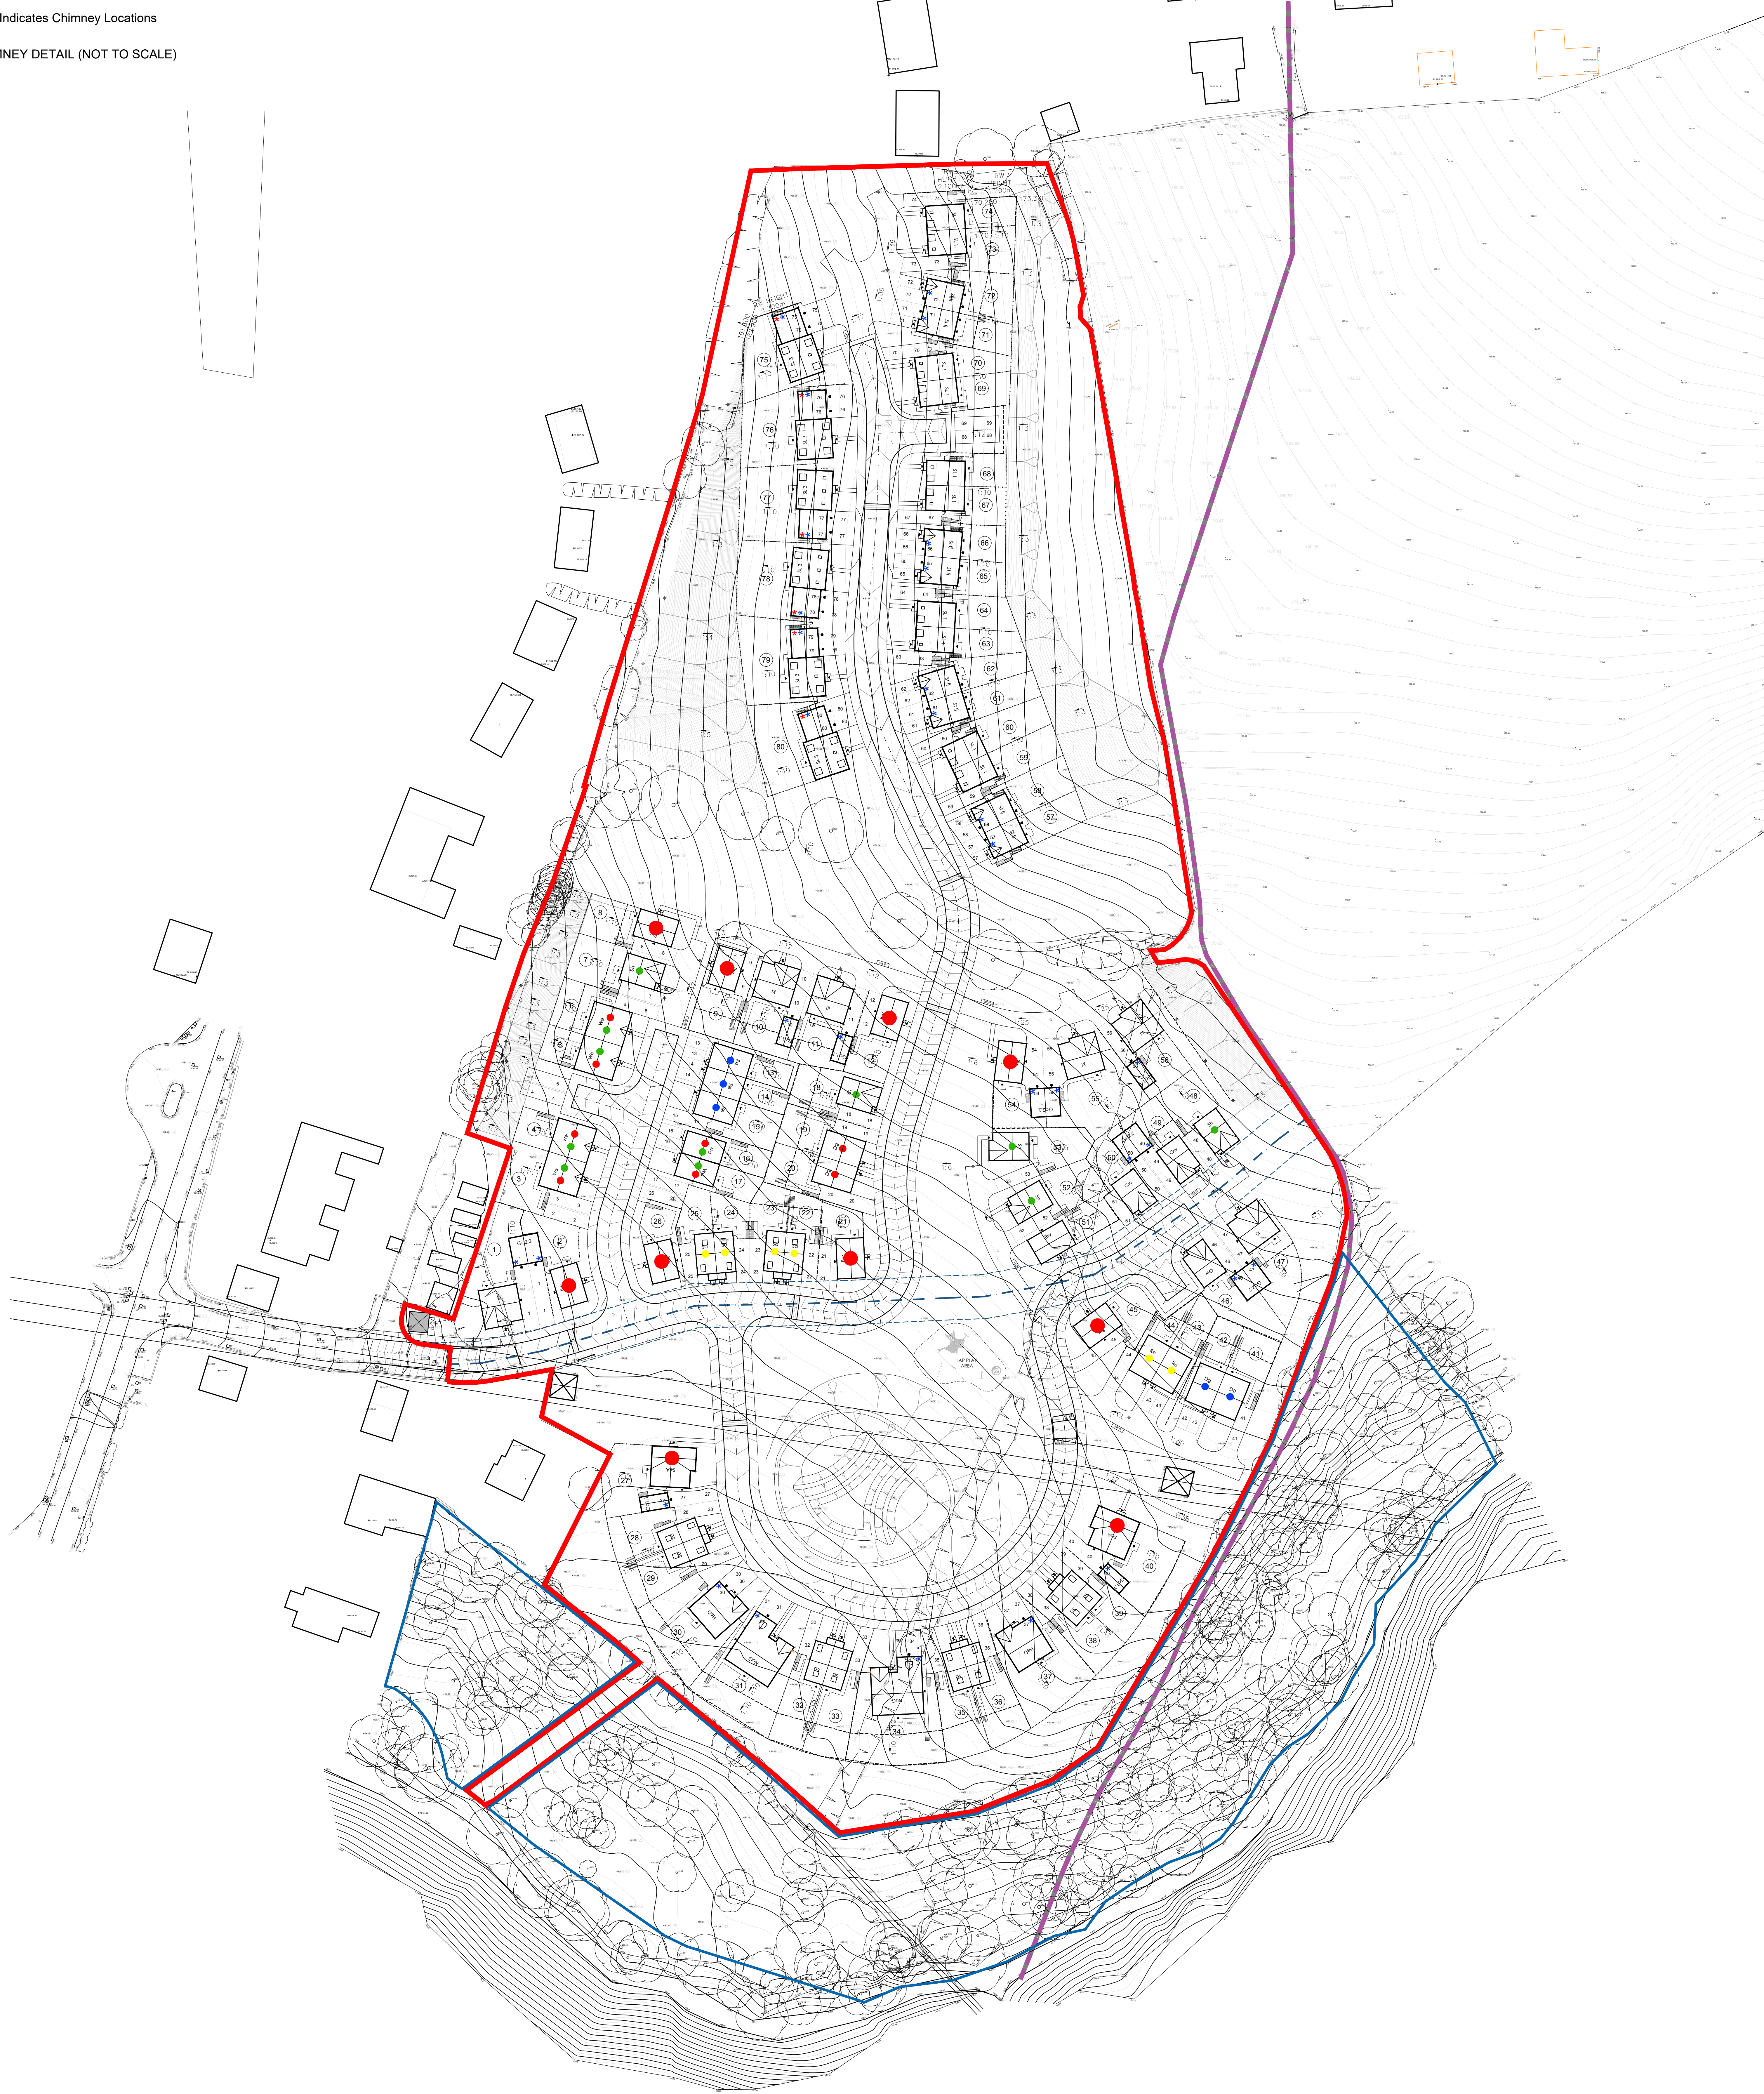

P9	12/09/25	KW	Updated to correspond with latest layout	101 P19
P8	11/09/25	KW	Updated to correspond with latest layout	101 P18
P7	11/09/25	KW	Updated to correspond with latest layout	101 P17
P6	08/09/25	KW	Updated to correspond with latest layout	101 P13
P5	29/08/25	KW	Updated to correspond with latest layout	101 P11
P4	21/08/25	SQ	Updated to correspond with latest layout	101 P7
P3	11/04/24	KT	Updated to correspond with latest layout	101 P5

[illegible]