
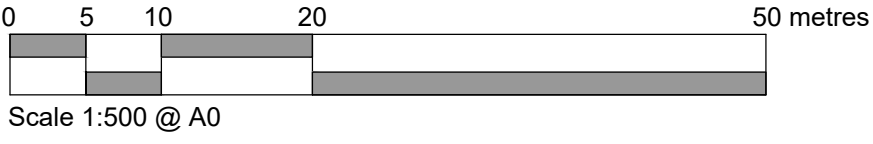


Key

● EV CHARGING POINT

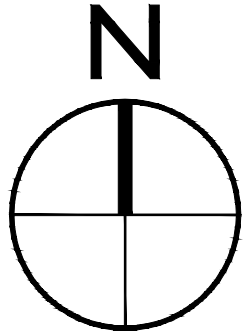


DO NOT SCALE
All dimensions to be checked on site and Architect to be notified of any discrepancies prior to commencement

DESIGNERS RISK ASSESSMENT
Construction (Design and Management) Regulations 2015

RESIDUAL RISKS

REF	DATE	DESCRIPTION
-----	------	-------------

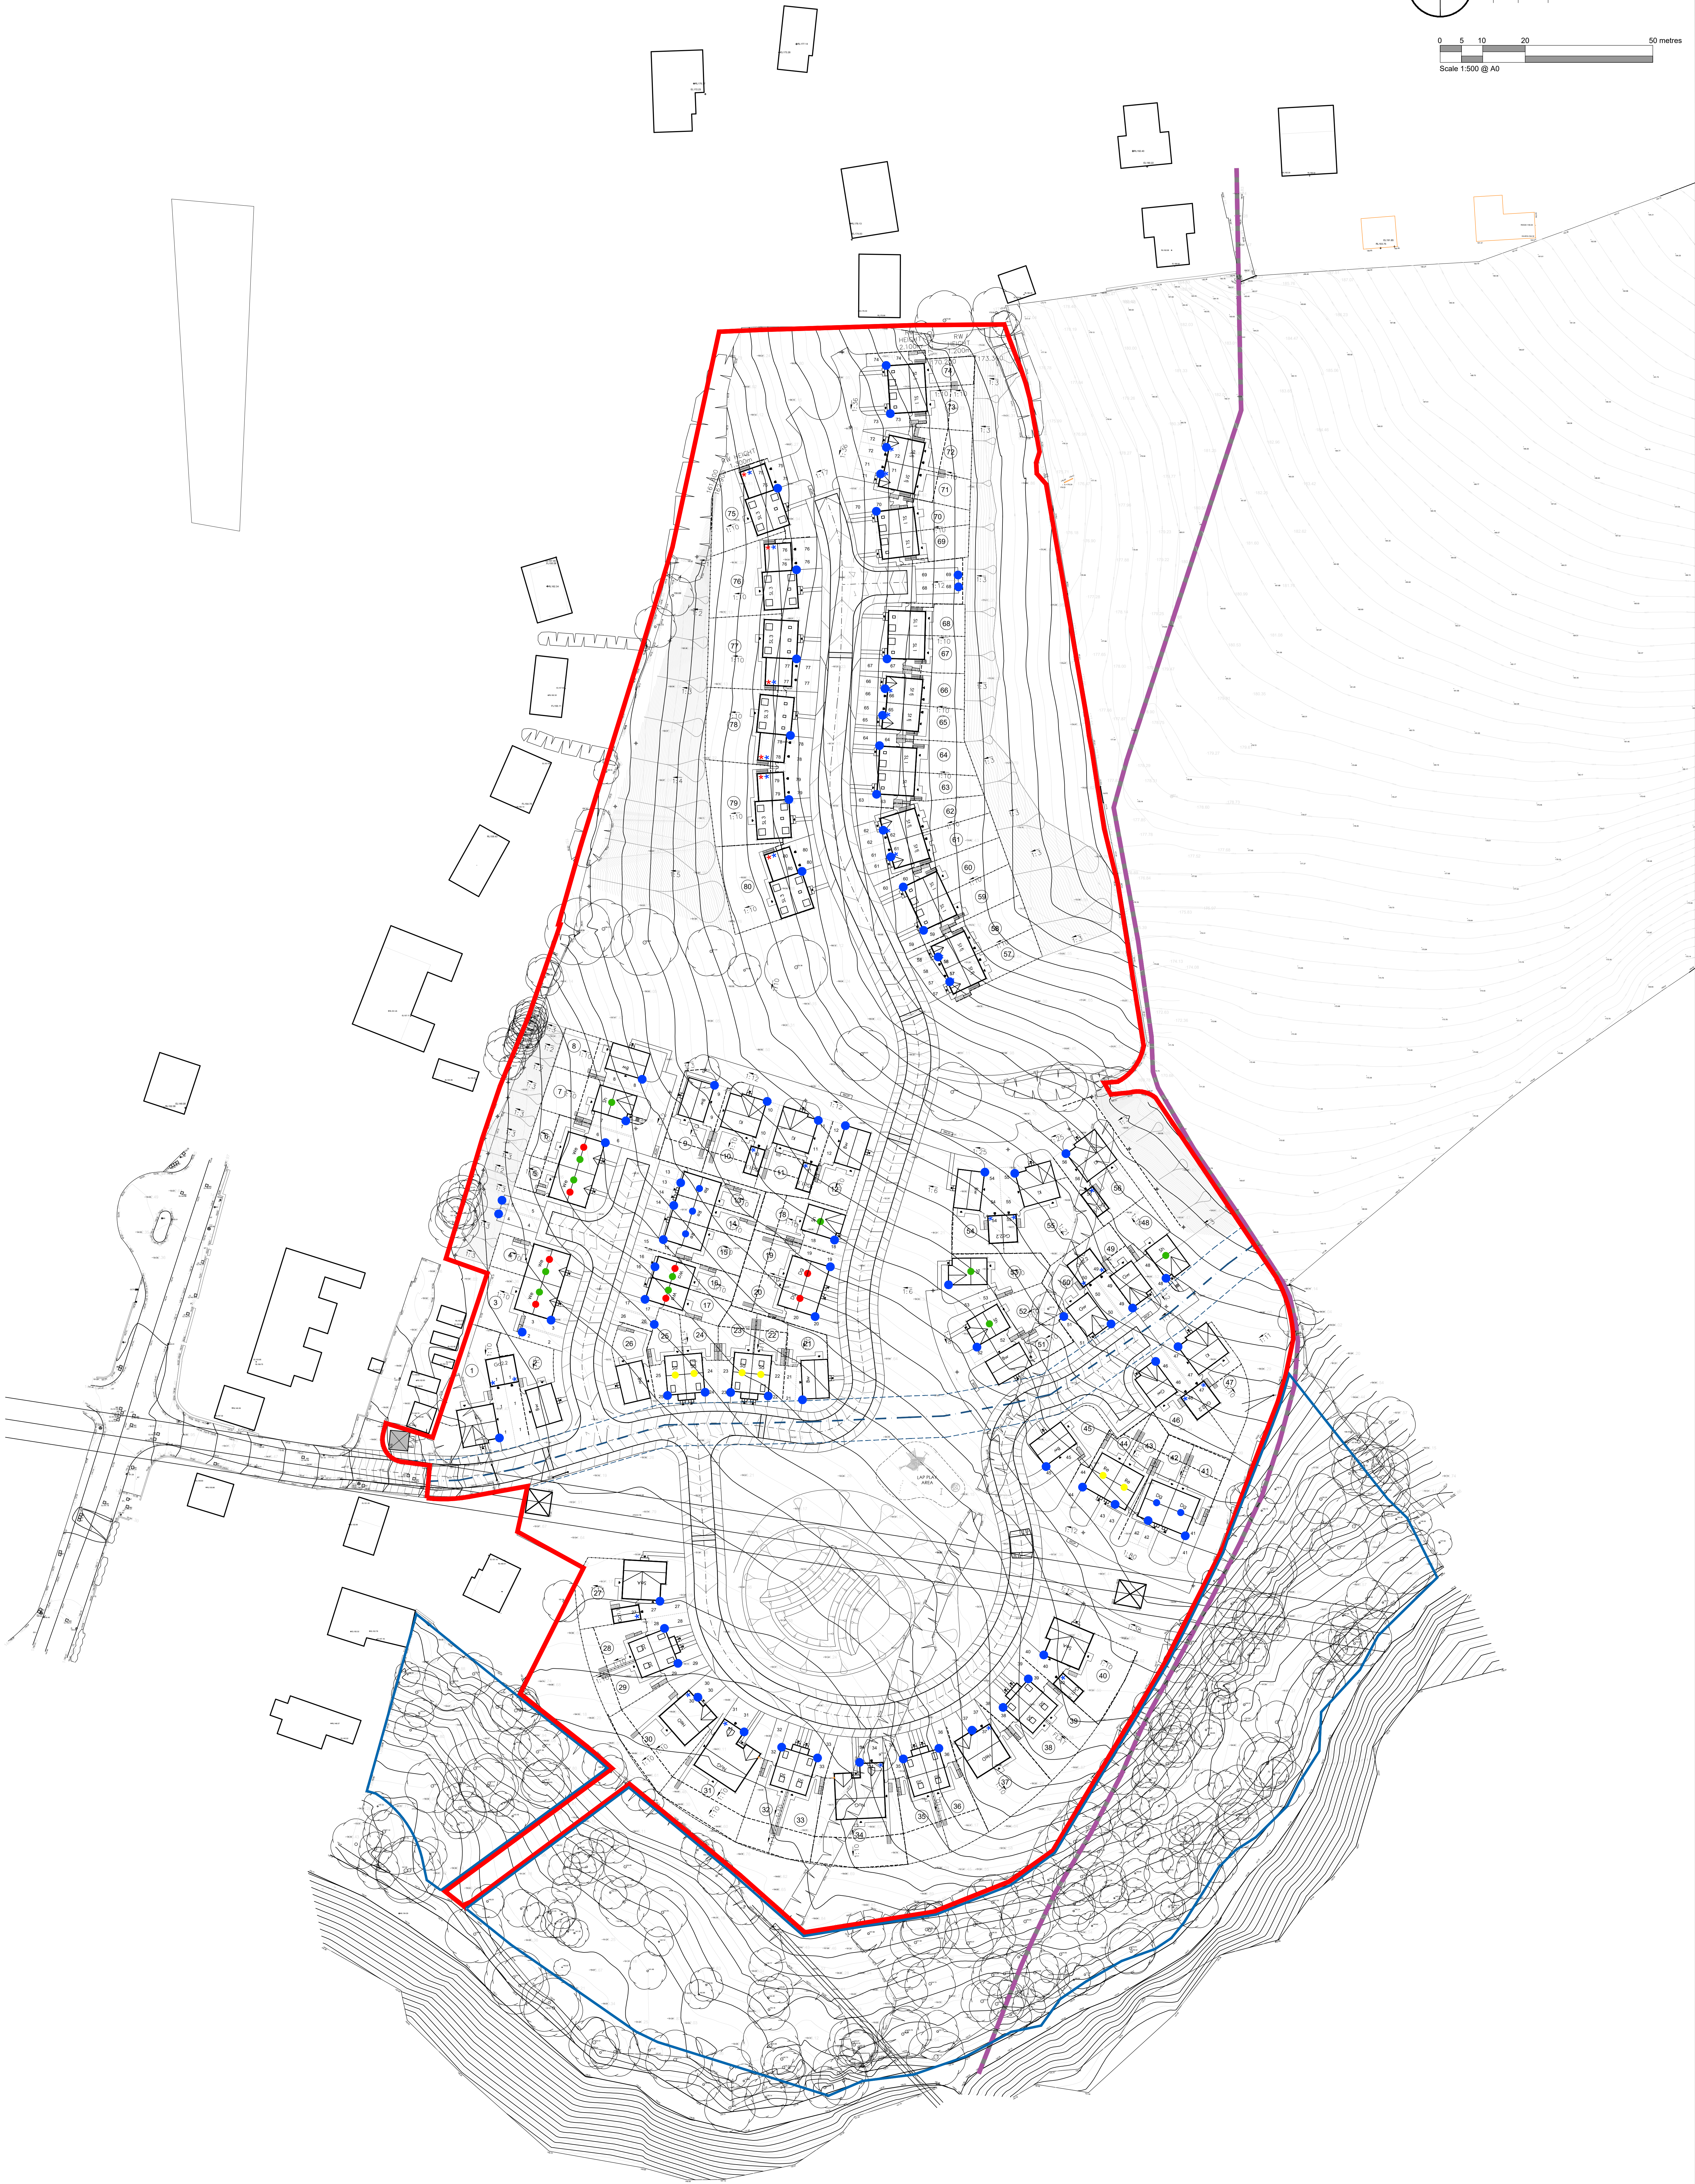

PROJECT / CLIENT Salsbury View Road, Wiltshire, for Permitted Homes		PROJECT NO. NB1.3203	
DRAWING TITLE Proposed EV Charging Plan		DRAWING STATUS PLANNING	
PROJECT LEADER KD		DRAWING NO. 108	
DRAWN BY MF		DRAWING REVISION P9	
CHECKED BY IDP		DATE July 2023	
SCALE 1:500 @ A0			

P9 12/09/25 KW Updated to correspond with latest layout 101 P19
P8 11/09/25 KW Updated to correspond with latest layout 101 P18
P7 11/09/25 KW Updated to correspond with latest layout 101 P17
P6 08/09/25 KW Updated to correspond with latest layout 101 P13
P5 29/08/25 KW Updated to correspond with latest layout 101 P11
P4 21/08/25 SQ Updated to correspond with latest layout 101 P7
P3 11/04/24 KT Updated to correspond with latest layout 101 P5
P2 11/04/24 KT Updated to correspond with latest layout 101 P5

idp Architecture
Masterplanning
Urban Design

idp Architecture is a member of the idp group of companies. For more information, please visit www.idp-architecture.com