
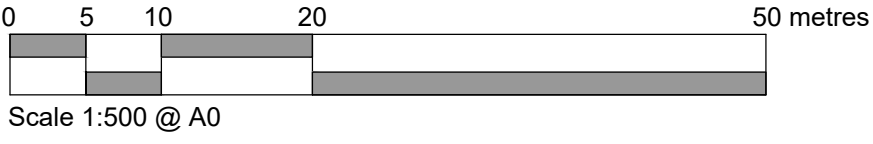


Key

- EAST / WEST FACING ROOFS
- SOUTH FACING ROOFS

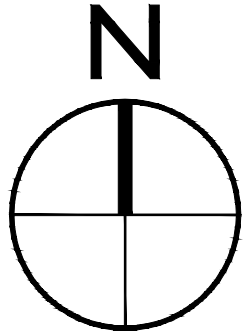


DO NOT SCALE
All dimensions to be checked on site and Architect to be notified of any discrepancies prior to commencement

DESIGNERS RISK ASSESSMENT
Construction (Design and Management) Regulations 2015

RESIDUAL RISKS

REF	DATE	DESCRIPTION
-----	------	-------------

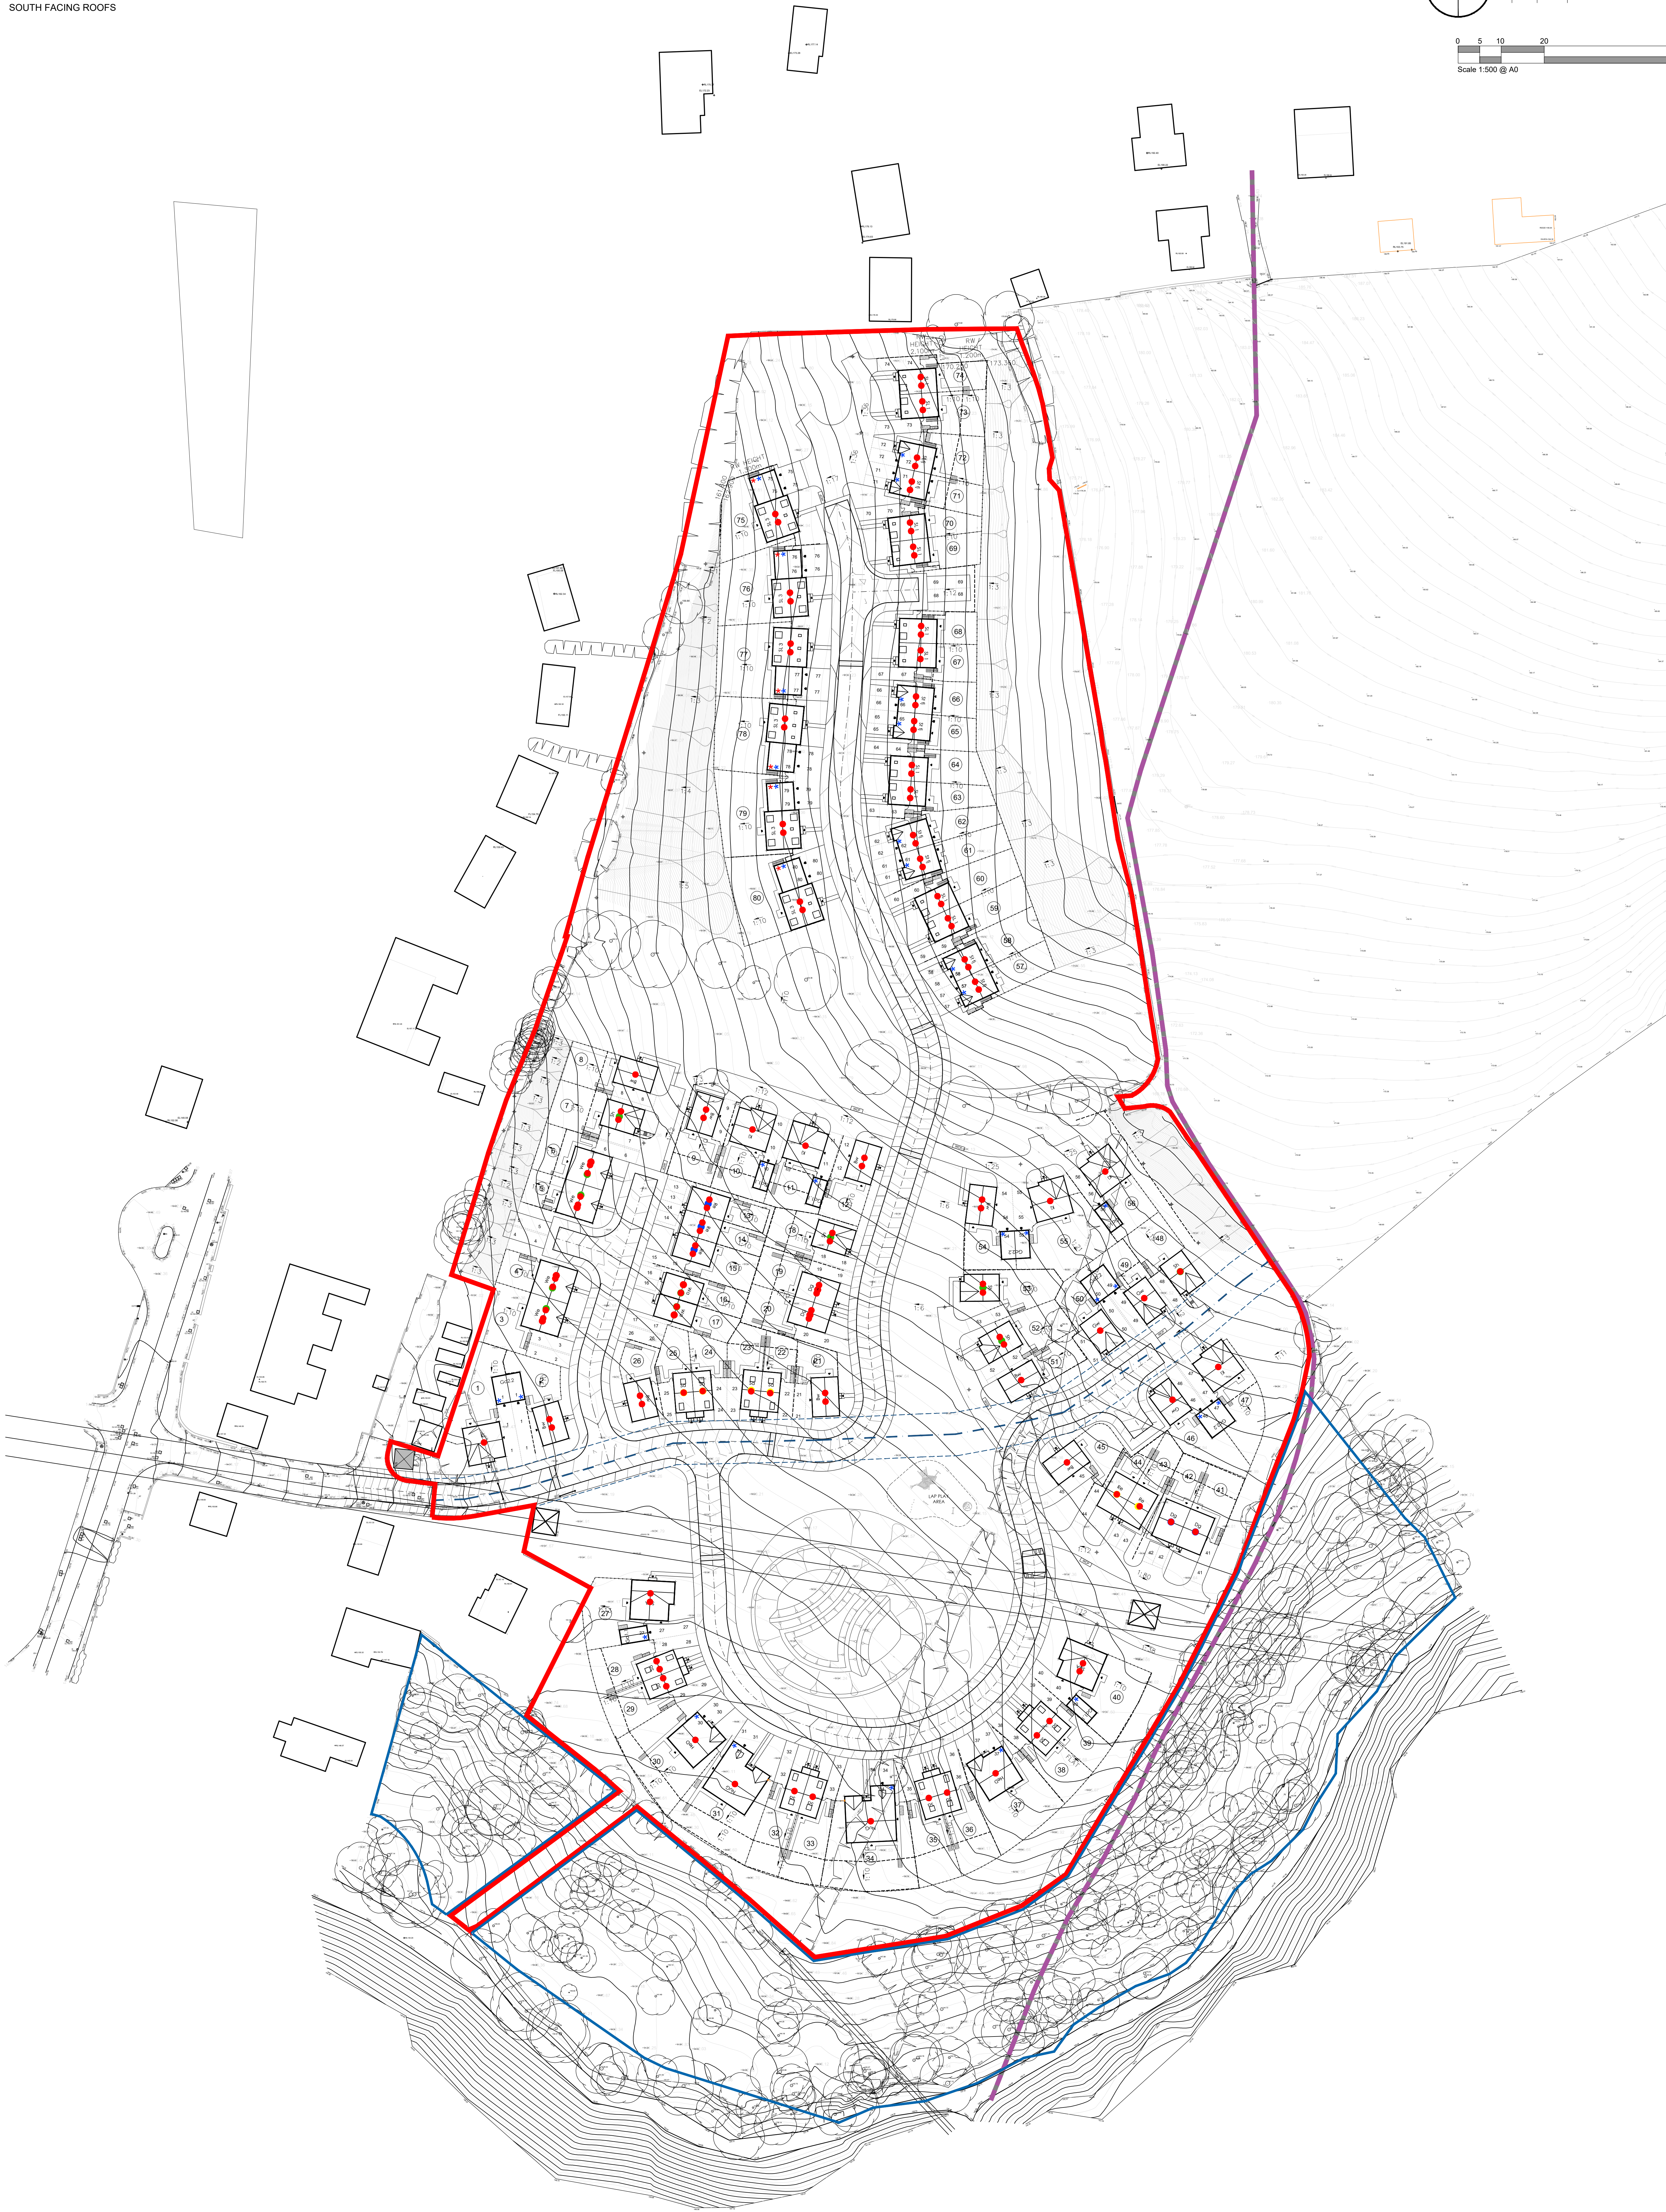

PROJECT / CLIENT Salsbury View Road, Wiltshire, for Perennious Homes		PROJECT NO. NB1.3203	
DRAWING TITLE Proposed PV Plan		DRAWING STATUS PLANNING	
PROJECT LEADER KD		DRAWING NO. 107	
DRAWN BY MF		DRAWING REVISION P9	
SCALE 1:500 @ A0		DATE July 2023	

P9 12/09/25 KW Updated to correspond with latest layout 101 P19
P8 11/09/25 KW Updated to correspond with latest layout 101 P18
P7 11/09/25 KW Updated to correspond with latest layout 101 P17
P6 05/09/25 KW Updated to correspond with latest layout 101 P12
P5 28/08/25 KW Updated to correspond with latest layout 101 P11
P4 21/08/25 SQ Updated to correspond with latest layout 101 P7
P3 08/04/24 KT Updated to correspond with latest layout 101 P5
P2 12/09/25 KW Updated to correspond with latest layout 101 P4

idp Architecture
Masterplanning
Urban Design

idp Architecture is a member of the idp group of companies. For more information, please visit www.idp-architecture.com